


# ARCHITECTURAL PLAN

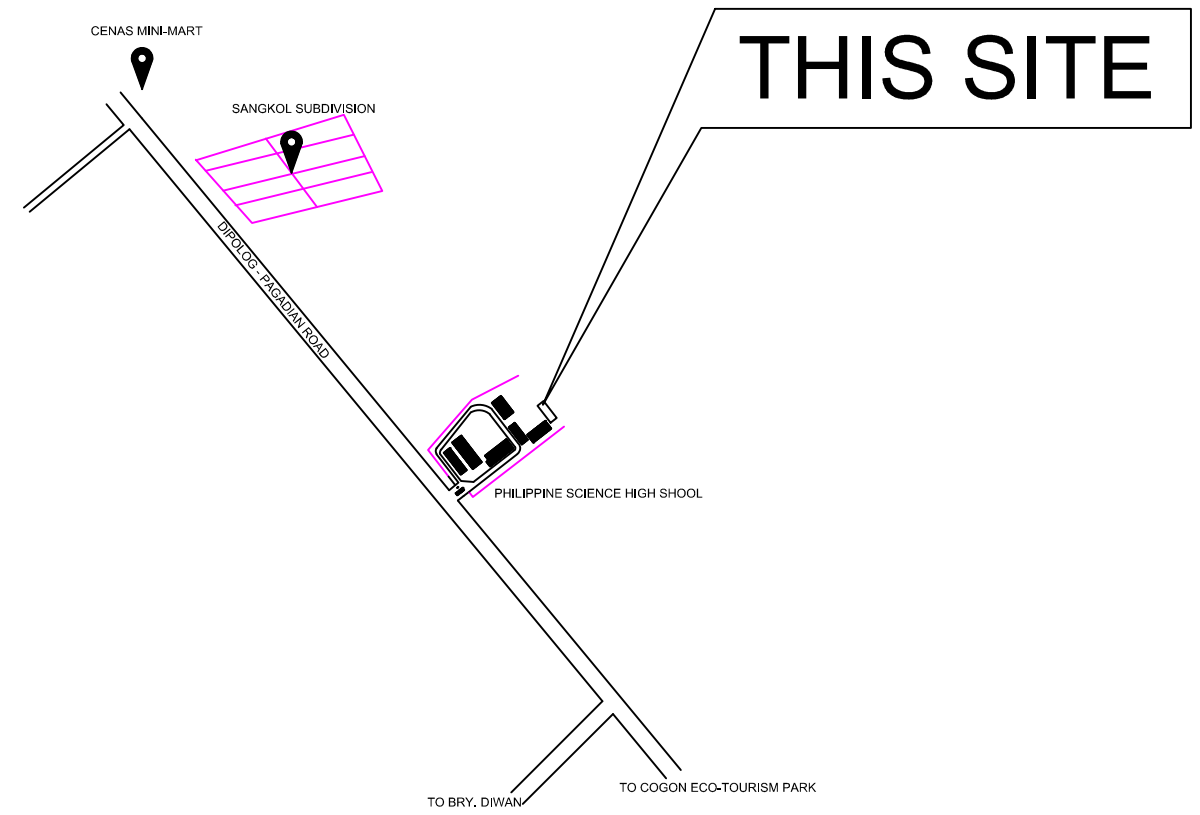

**3** LOCATION PLAN  
AR-1 NOT TO SCALE


**1** PERSPECTIVE  
AR-1 NOT TO SCALE

**TECHNICAL DESCRIPTION**  
LOT 5824-A  
AREA = 22,385 SQ.MTS.

LINE	BEARING	DISTANCE
1-2	S 02° 01' W	159.49 m
2-3	S 89° 29' W	86.99 m
3-4	N 03° 12' W	61.56 m
4-5	N 53° 56' W	148.01 m
5-6	N 81° 04' E	190.74 m
6-1	S 73° 45' E	28.75 m


**TECHNICAL DESCRIPTION**  
LOT 5241-0-2  
AREA = 27,615 SQ.MTS.

LINE	BEARING	DISTANCE
1-2	N 16° 51' W	74.60 m
2-3	N 55° 58' E	187.48 m
3-4	S 53° 56' E	148.01 m
4-5	S 03° 13' E	26.34 m
5-6	S 73° 57' W	247.17 m
6-7	N 16° 52' W	10.00 m
7-1	S 73° 57' W	15.01 m

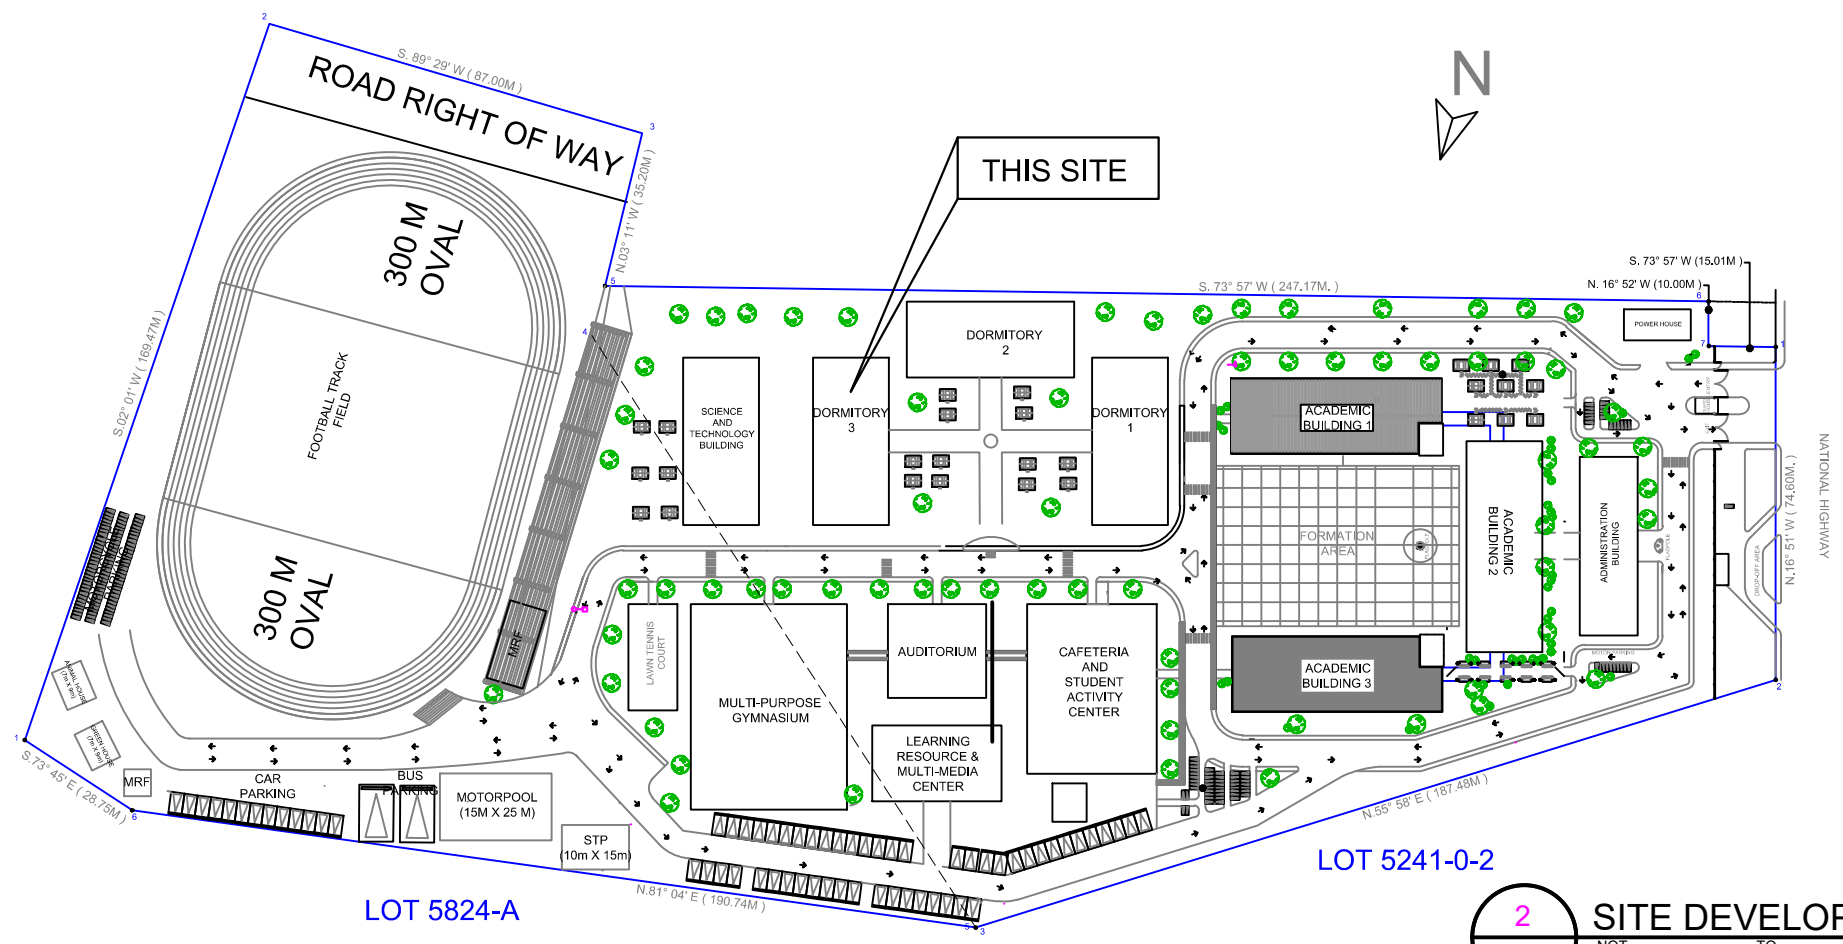


**2** SITE DEVELOPMENT PLAN  
AR-1 NOT TO SCALE

**2 UPPER GROUND FLOOR PLAN**  
SCALE 1:100

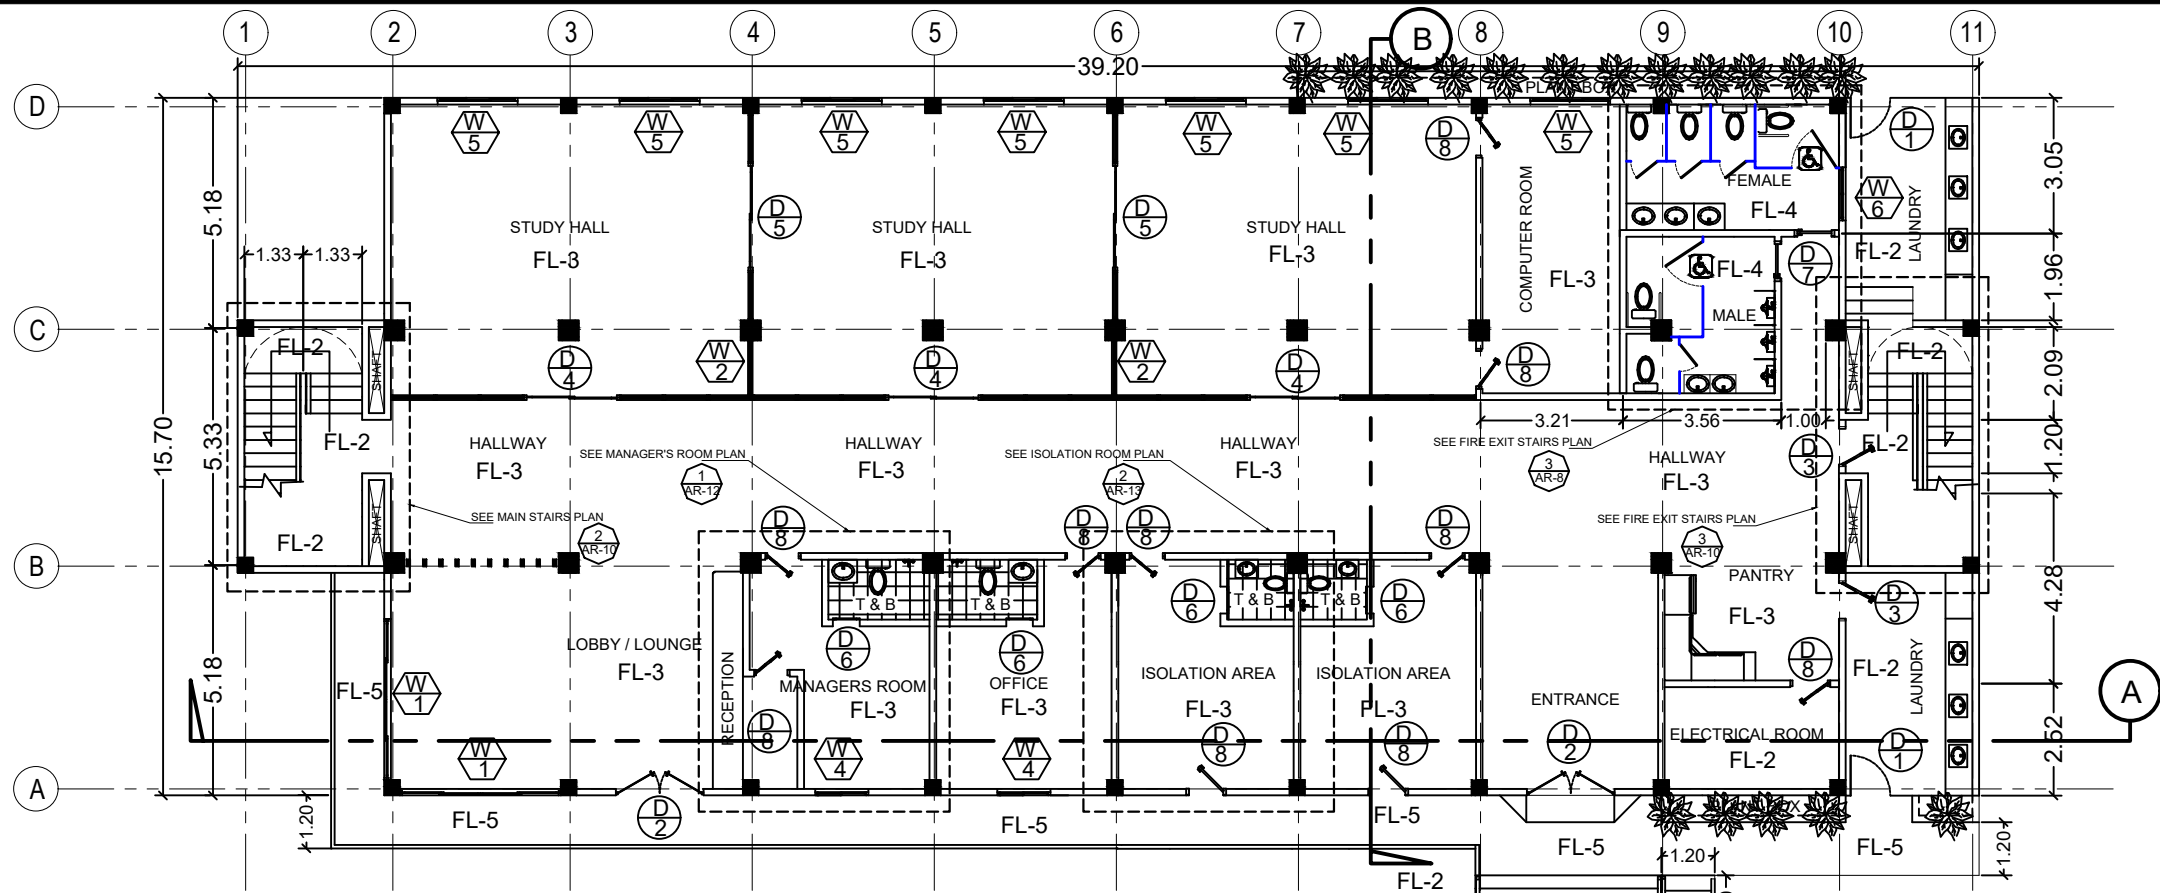


SCHEDULE OF FLOOR & FINISHES		
MARK	DESCRIPTION	REMARKS
FL-1	PLAIN CEMENT FLOOR FINISH WITH GROOVES	
FL-2	PLAIN CEMENT FLOOR FINISH	
FL-3	600 X 600mm PORCELAIN FLOOR TILES FINISH	MARIWASA OR APPROVED EQUAL
FL-4	300 X 300 mm NON-SKID PORCELAIN FLOOR TILES FINISH	MARIWASA OR APPROVED EQUAL
FL-5	600 X 600mm SAND BEIGES VITRIFIED CERAMIC OUTDOOR FLOOR TILES FINISH	MARIWASA OR APPROVED EQUAL

**1 LOWER GROUND FLOOR PLAN**  
SCALE 1:100

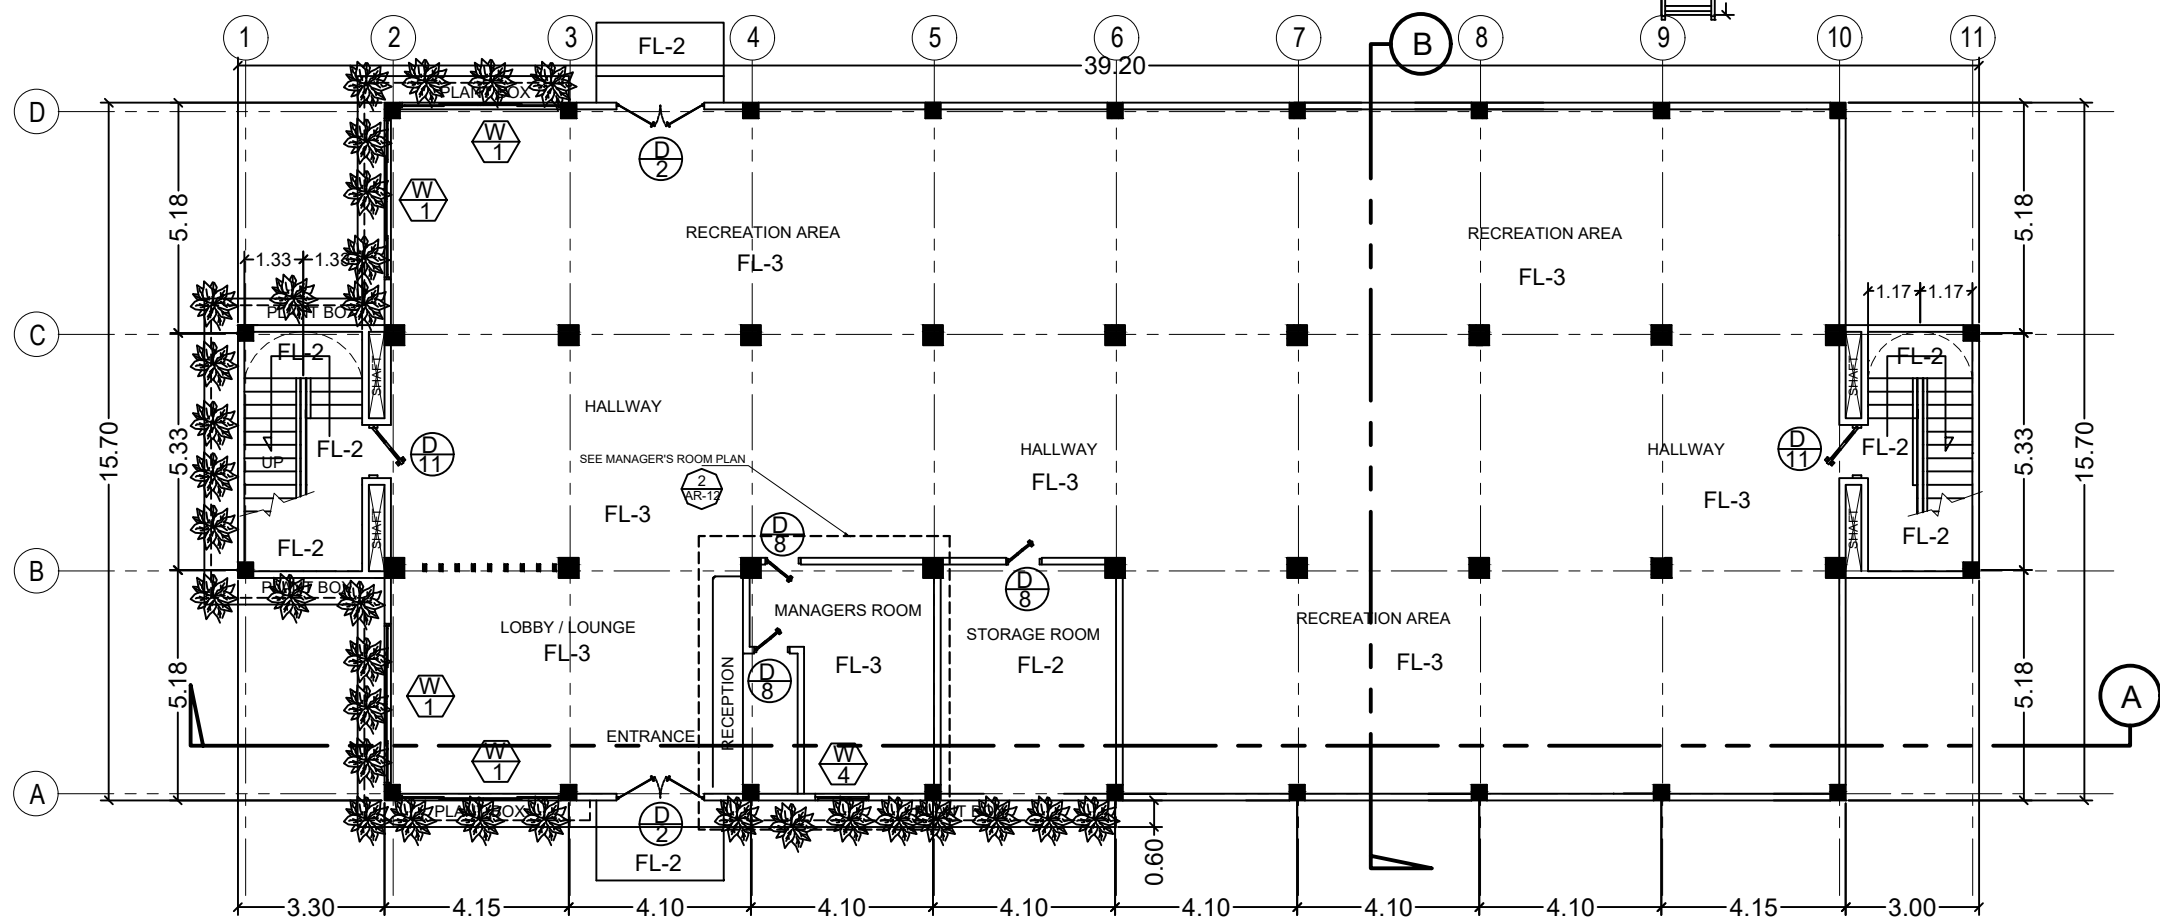




**2** THIRD FLOOR PLAN  
 AR-3 SCALE 1:100 M.

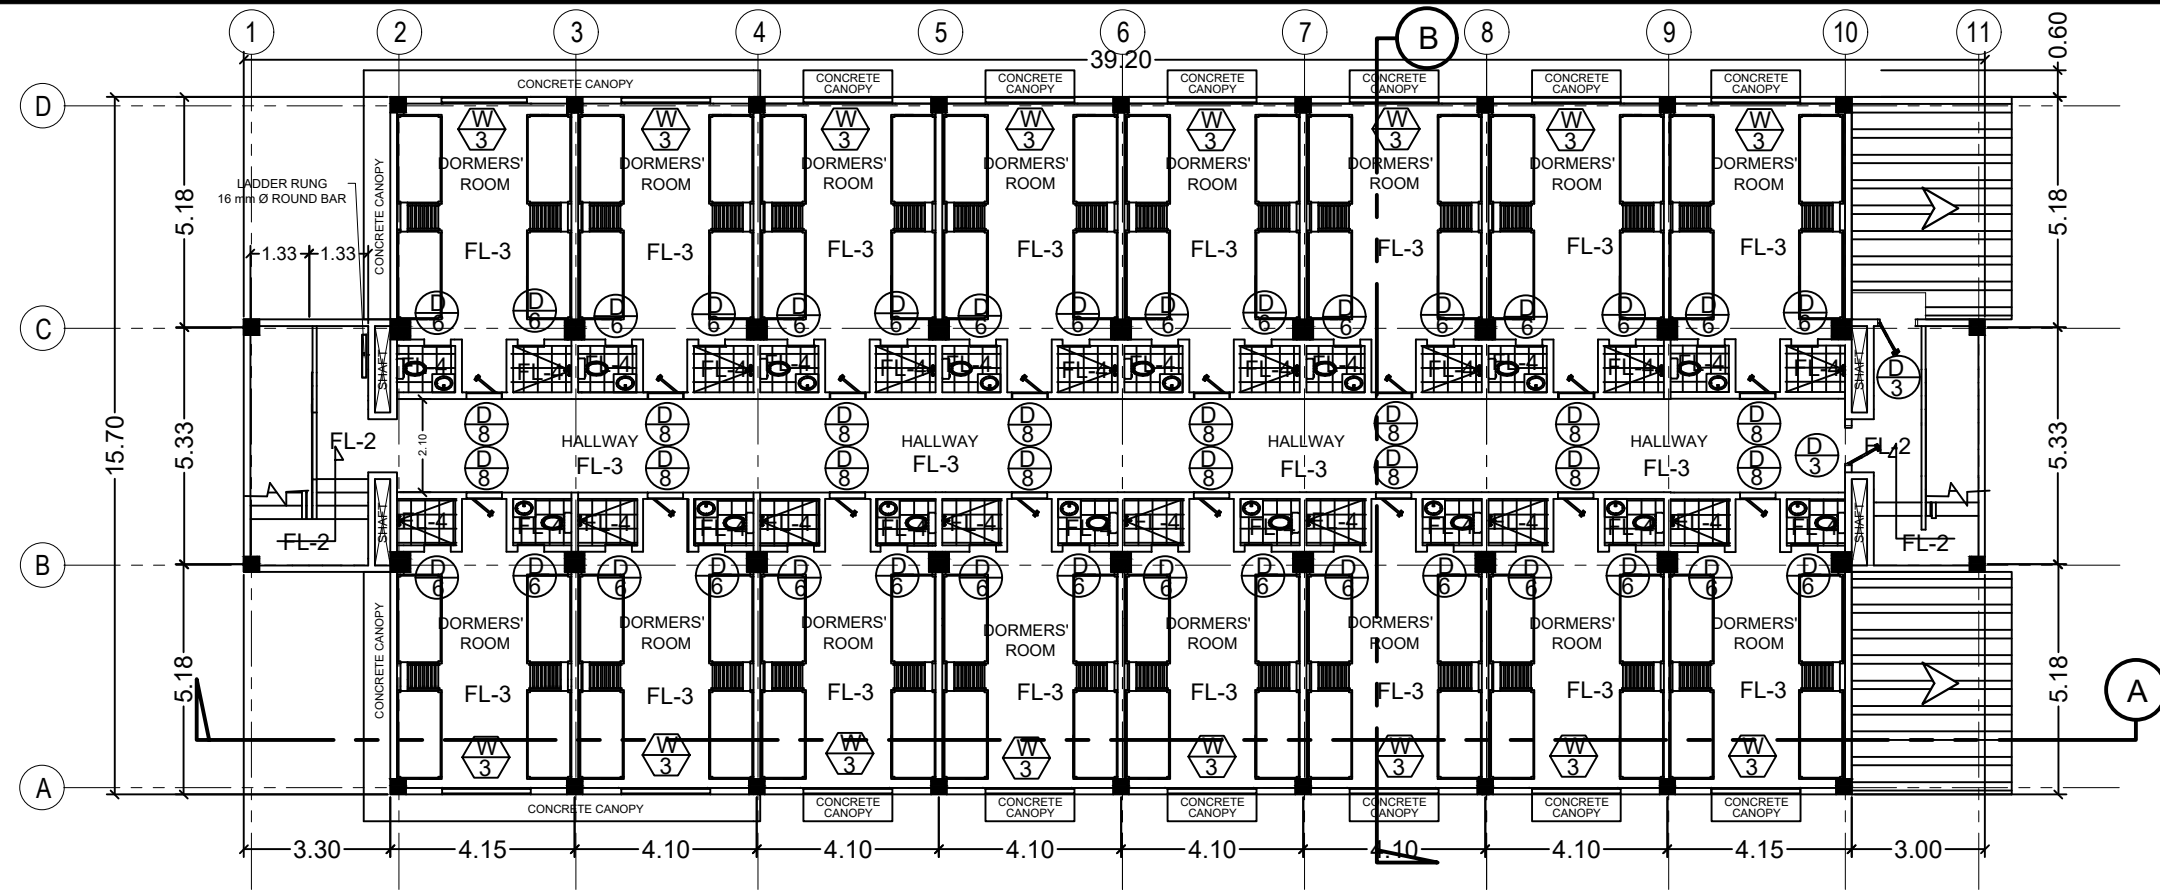

SCHEDULE OF FLOOR & FINISHES		
MARK	DESCRIPTION	REMARKS
FL-1	PLAIN CEMENT FLOOR FINISH WITH GROOVES	
FL-2	PLAIN CEMENT FLOOR FINISH	
FL-3	600 X 600mm PORCELAIN FLOOR TILES FINISH	MARIWASA OR APPROVED EQUAL
FL-4	300 X 300 mm NON-SKID PORCELAIN FLOOR TILES FINISH	MARIWASA OR APPROVED EQUAL
FL-5	600 X 600mm SAND BEIGES VITRIFIED CERAMIC OUTDOOR FLOOR TILES FINISH	MARIWASA OR APPROVED EQUAL

**1** SECOND FLOOR PLAN  
 AR-3 SCALE 1:100 M.

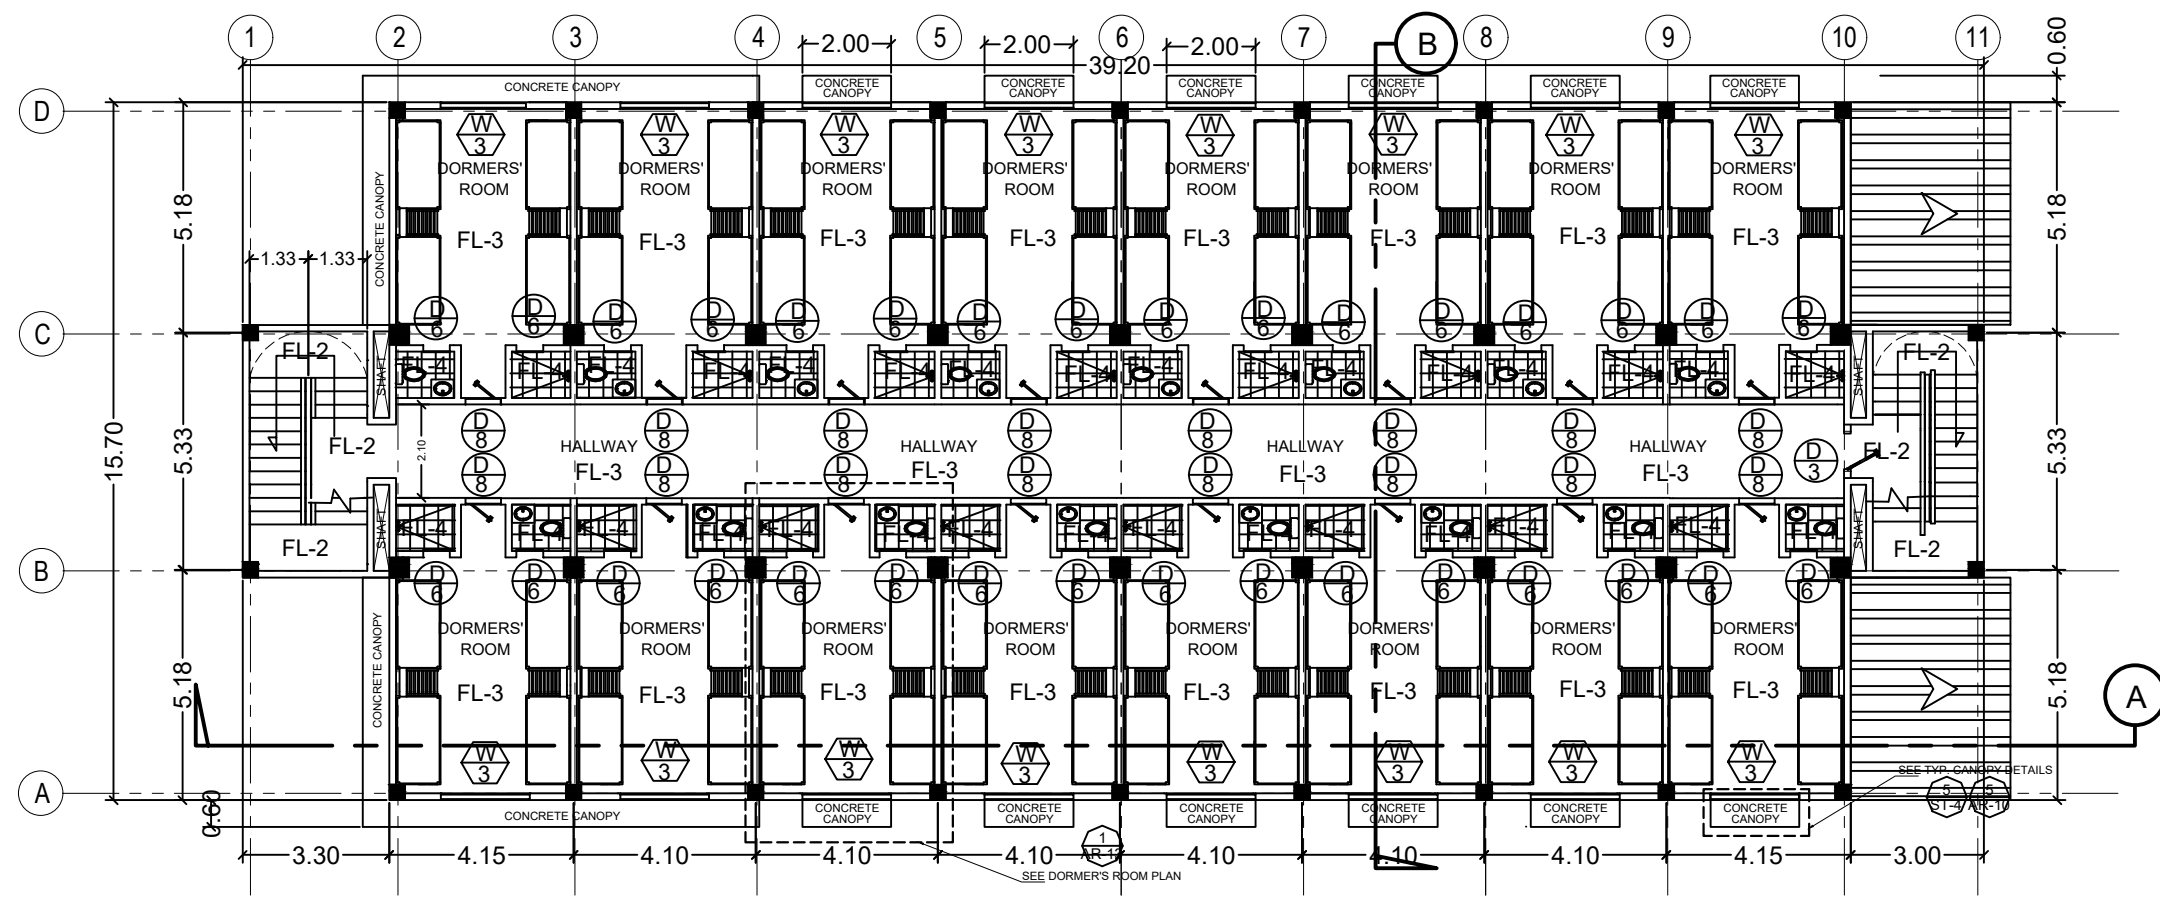

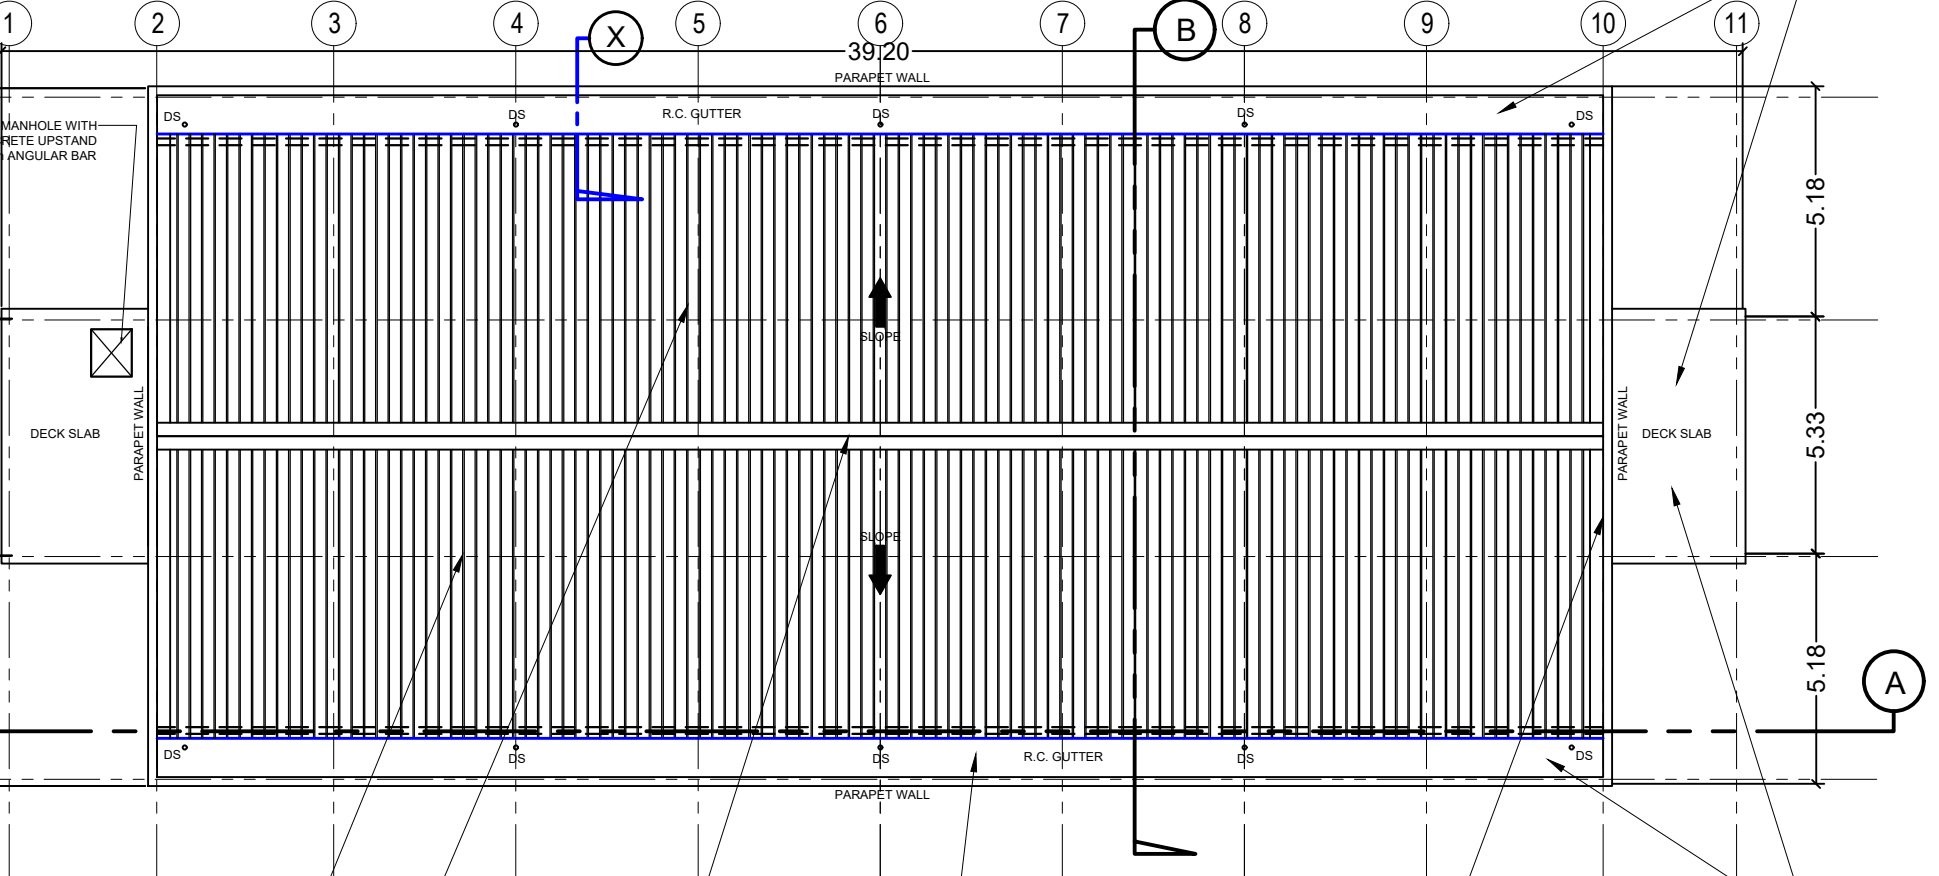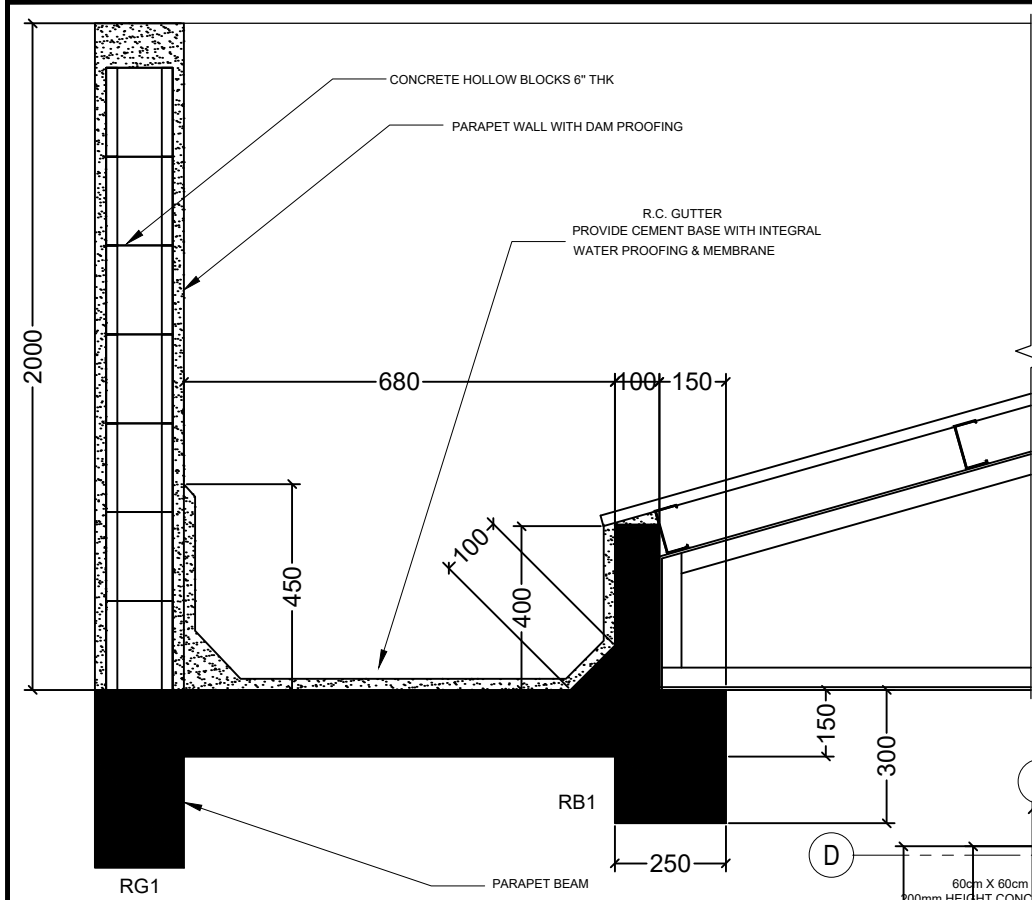

PROVIDE CEMENT BASE WITH INTEGRAL WATER PROOFING & MEMBRANE

**2** SECTION - X ( SAME ON BOTH SIDE )  
SCALE 1:100 M.

PROVIDE CEMENT BASE WITH INTEGRAL WATER PROOFING & MEMBRANE




GA.24 PRE-PAINTED & LONG-SPAN RIB-TYPE ROOFING SHEETS

GA.24 PRE-FORM & PRE-PAINTED RIDGE ROLL


GA.24 PRE-FORM & PRE-PAINTED WALL FLASHING & CUPING ( SAME ON BOTH SIDE )

PROVIDE CEMENT BASE WITH INTEGRAL WATER PROOFING & MEMBRANE


**1** ROOF PLAN  
SCALE 1:100 M.

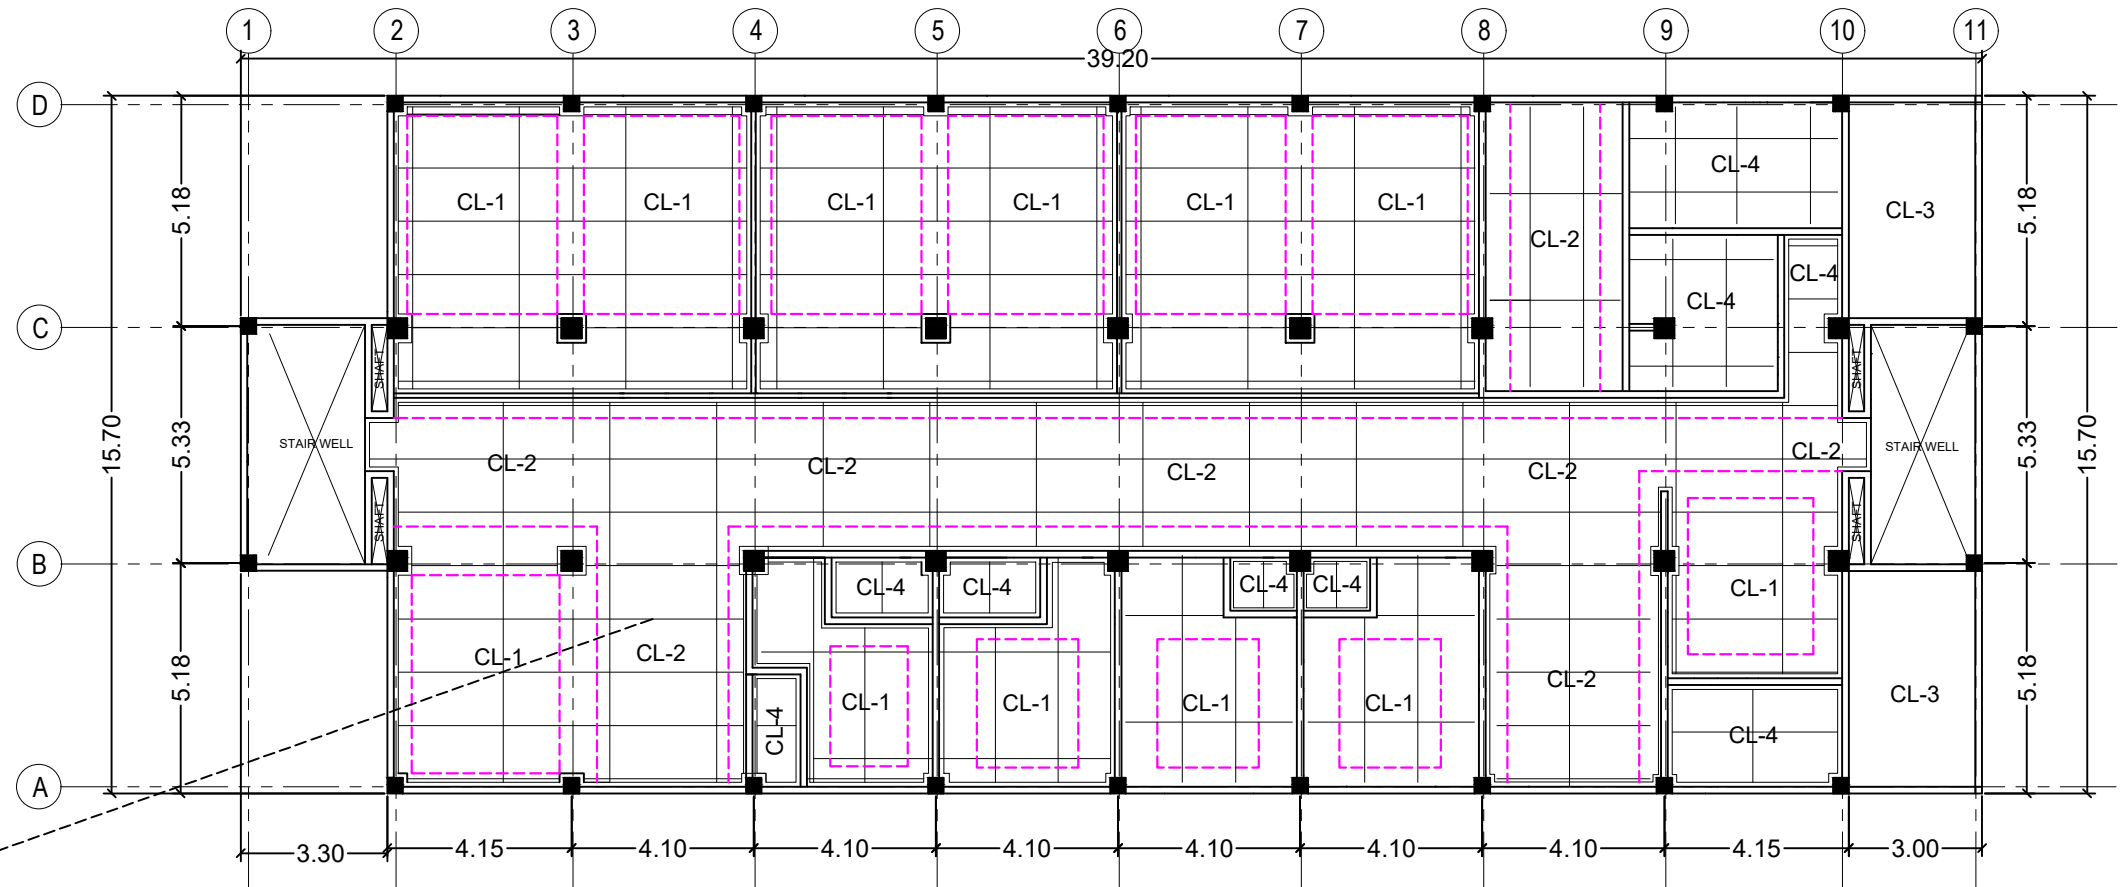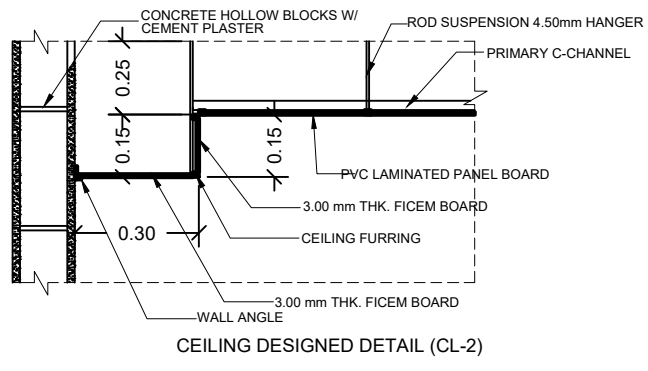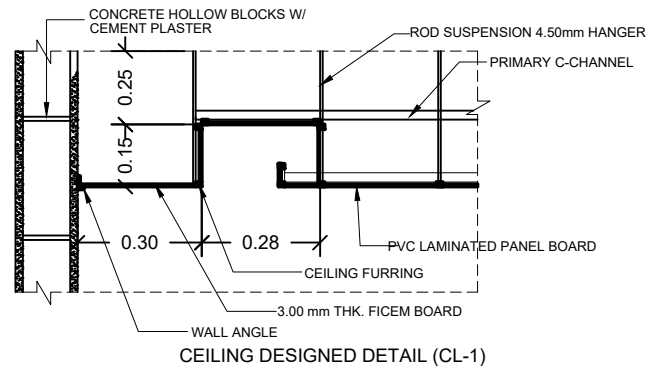




**2** UPPER GROUND REFLECTED CEILING PLAN  
 AR-5 SCALE 1:100

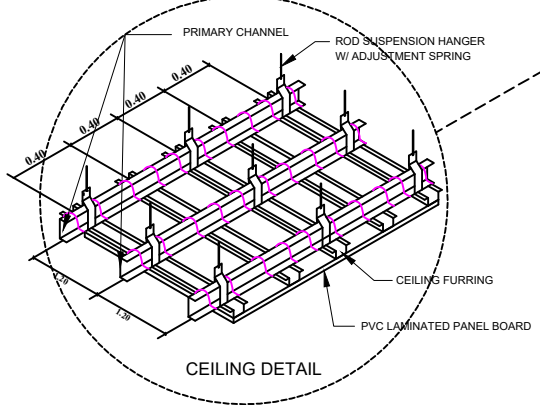


SCHEDULE OF CEILING & FINISHES		
MARK	DESCRIPTION	REMARKS
CL-1	3mm THK. FICEM BOARD WITH PAINTED FINISH ON METAL FURRING DOUBLE CHANNEL CEILING JOIST (DESIGNED AS SHOWN IN DETAILS)	HARDIELITE OR APPROVED EQUAL
CL-2	3mm THK. FICEM BOARD WITH PAINTED FINISH ON METAL FURRING DOUBLE CHANNEL CEILING JOIST (DESIGNED AS SHOWN IN DETAILS)	HARDIELITE OR APPROVED EQUAL
CL-3	EXPOSED SLAB/ROOFING WITH PAINTED FIN.	
CL-4	3mm THK. FICEM BOARD WITH PAINTED FINISH ON METAL FURRING DOUBLE CHANNEL CEILING JOIST (PLANE CEILING)	HARDIELITE OR APPROVED EQUAL

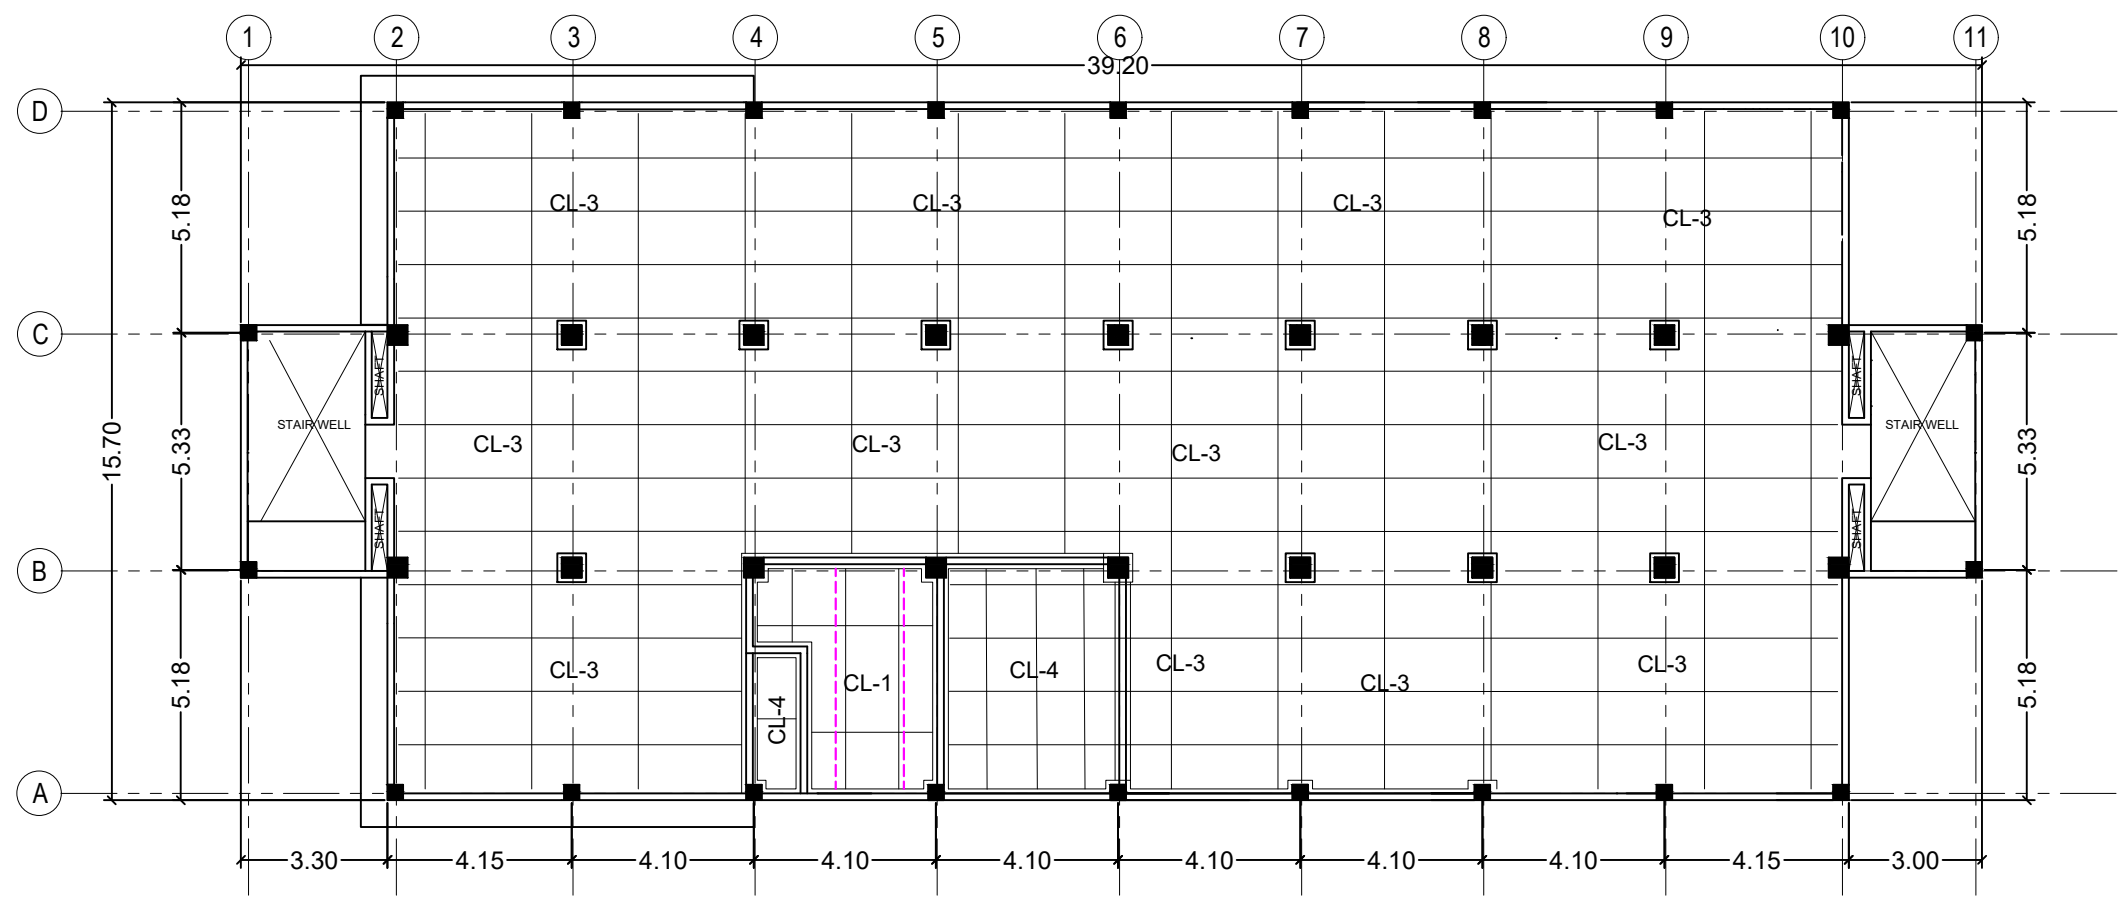


**1** LOWER GROUND REFLECTED CEILING PLAN  
 AR-5 SCALE 1:100

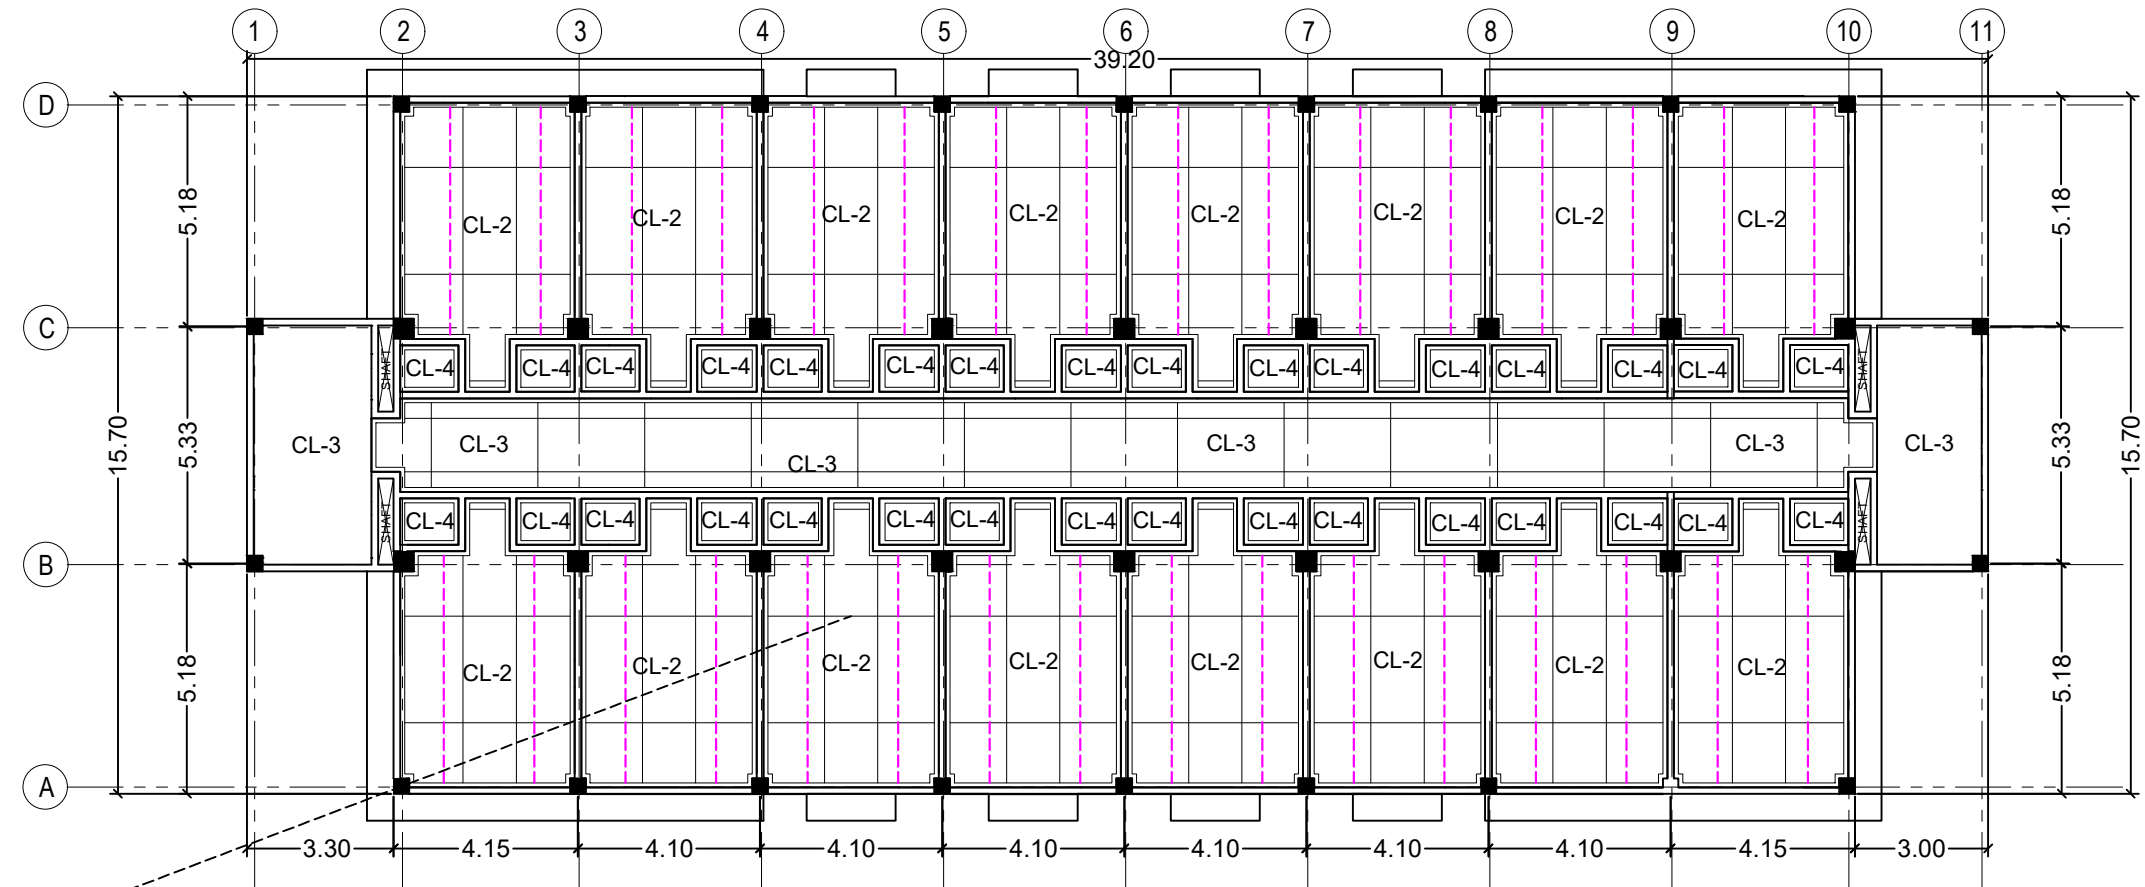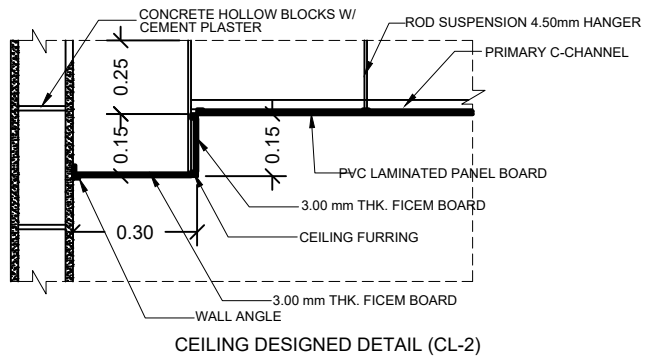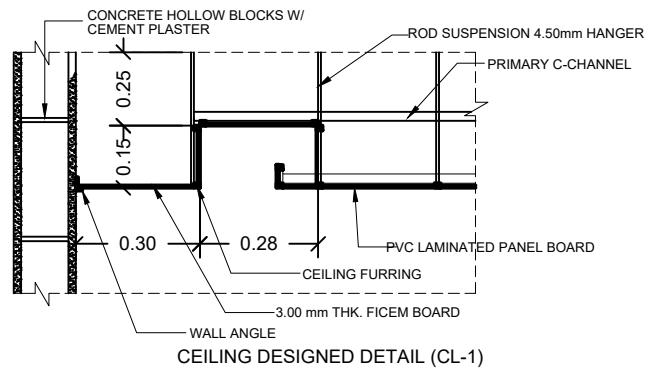


**2** **AR-6**  
 THIRD FLOOR REFLECTED CEILING PLAN  
 SCALE 1:100

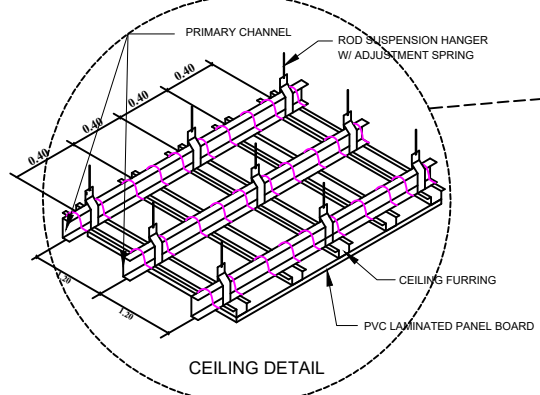

SCHEDULE OF CEILING & FINISHES		
MARK	DESCRIPTION	REMARKS
CL-1	3mm THK. FICEM BOARD WITH PAINTED FINISH ON METAL FURRING DOUBLE CHANNEL CEILING JOIST (DESIGNED AS SHOWN IN DETAILS)	HARDIELITE OR APPROVED EQUAL
CL-2	3mm THK. FICEM BOARD WITH PAINTED FINISH ON METAL FURRING DOUBLE CHANNEL CEILING JOIST (DESIGNED AS SHOWN IN DETAILS)	HARDIELITE OR APPROVED EQUAL
CL-3	EXPOSED SLAB/ROOFING WITH PAINTED FIN.	
CL-4	3mm THK. FICEM BOARD WITH PAINTED FINISH ON METAL FURRING DOUBLE CHANNEL CEILING JOIST (PLANE CEILING)	HARDIELITE OR APPROVED EQUAL

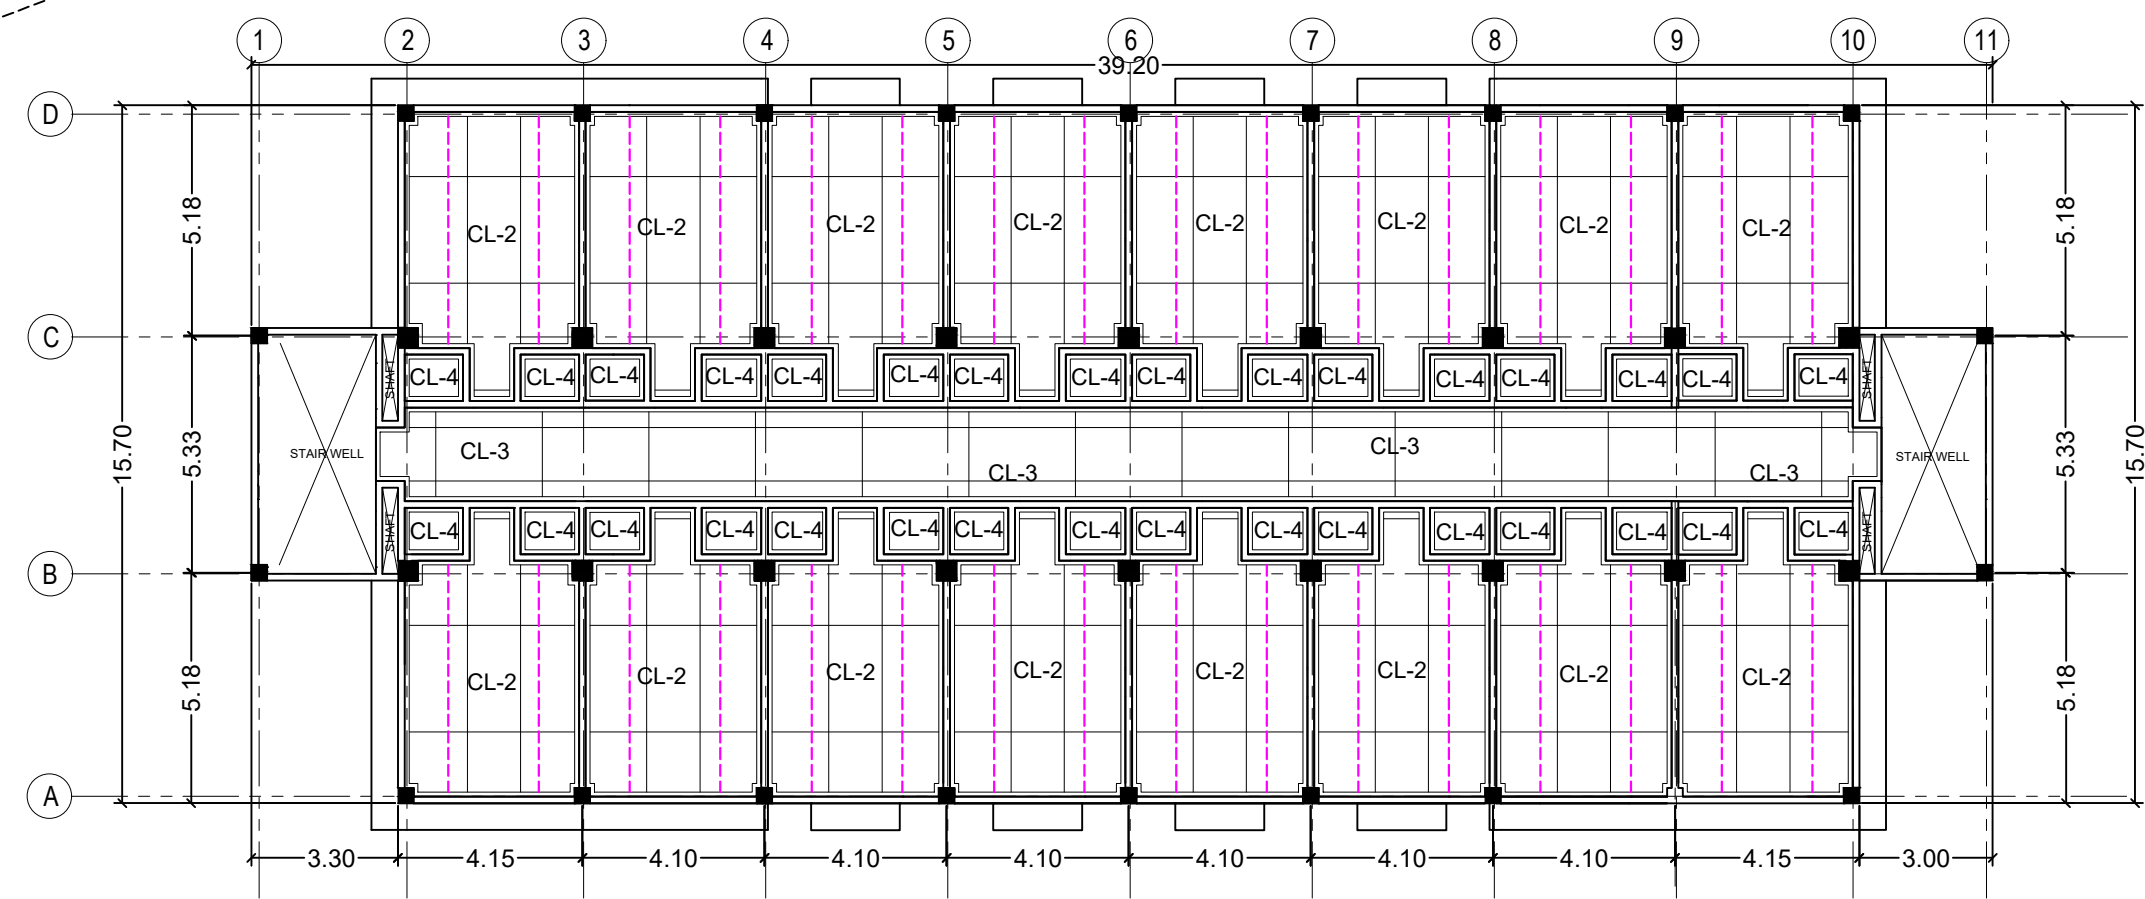


**1** **AR-6**  
 SECOND FLOOR REFLECTED CEILING PLAN  
 SCALE 1:100

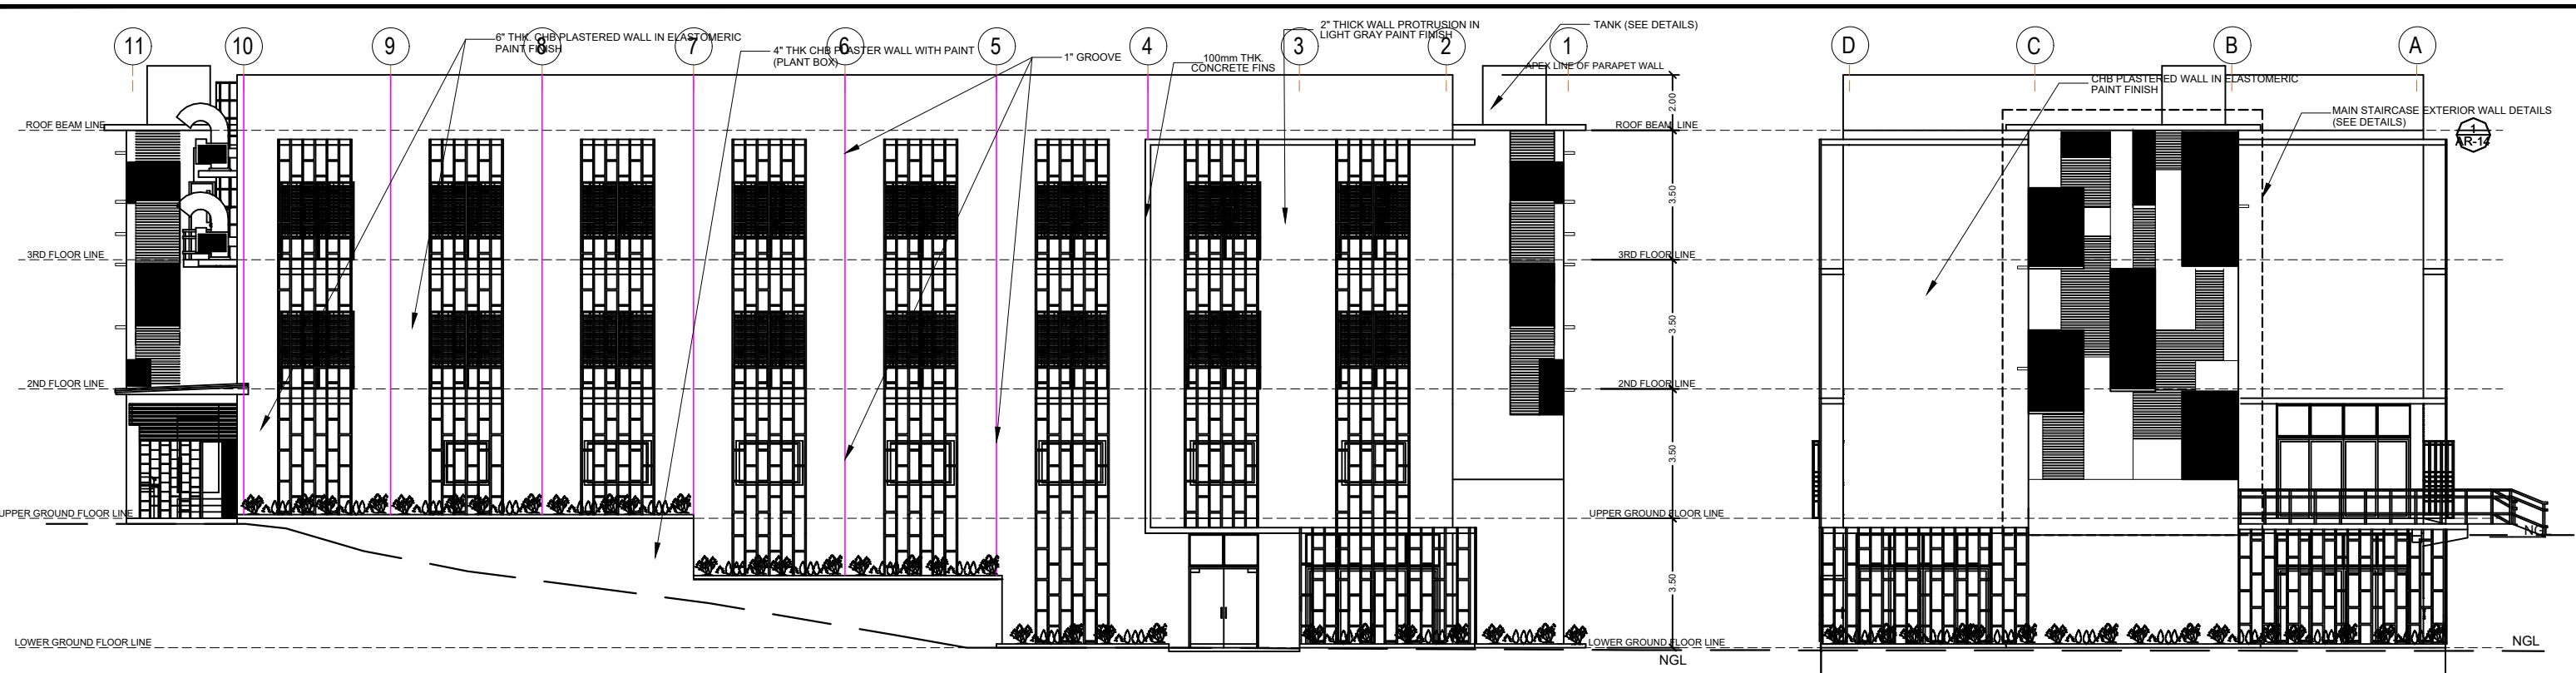

**3 REAR ELEVATION**  
 SCALE 1:100 M.  
 AR-7




**4 LEFT SIDE ELEVATION**  
 SCALE 1:100 M.  
 AR-7

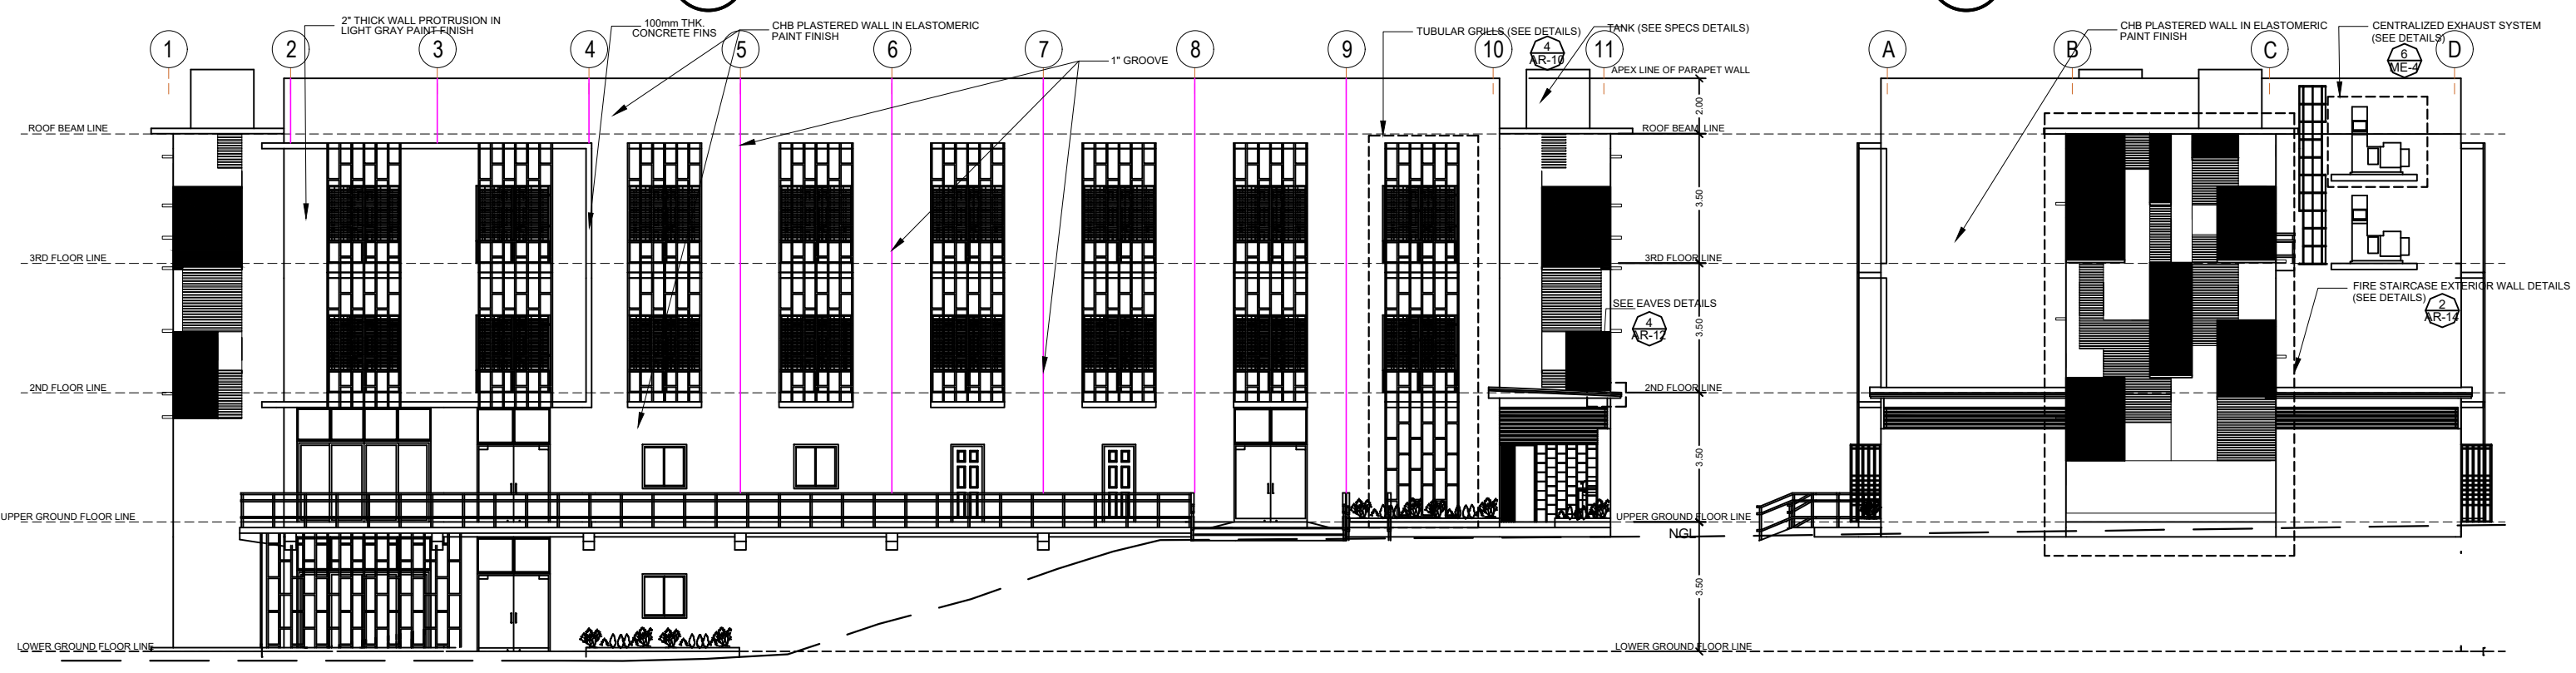

**1 FRONT ELEVATION**  
 SCALE 1:100 M.  
 AR-7

**2 RIGHT SIDE ELEVATION**  
 SCALE 1:100 M.  
 AR-7




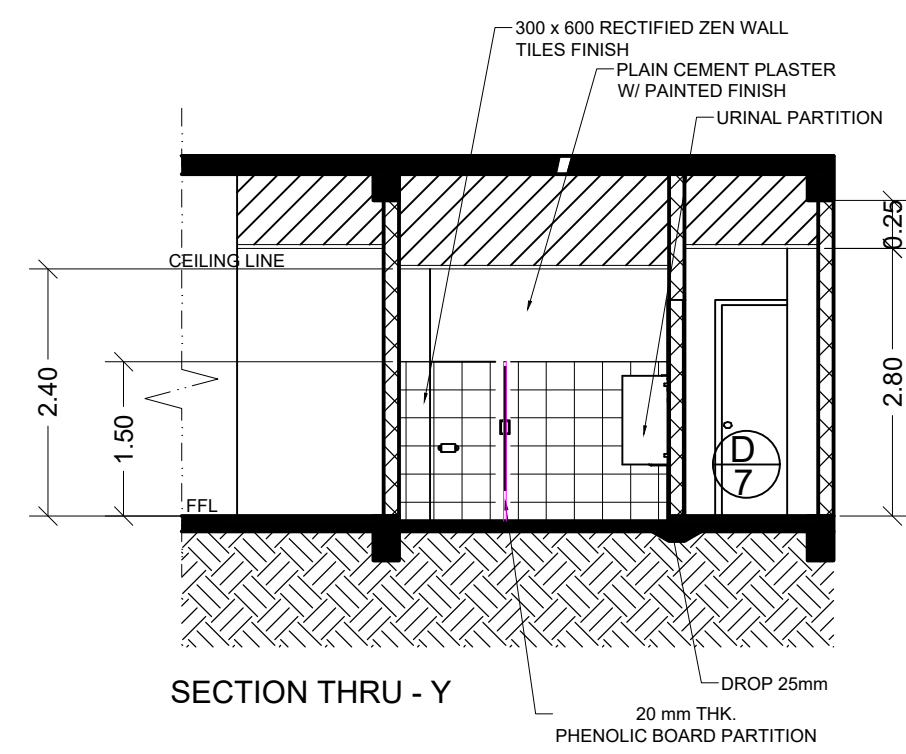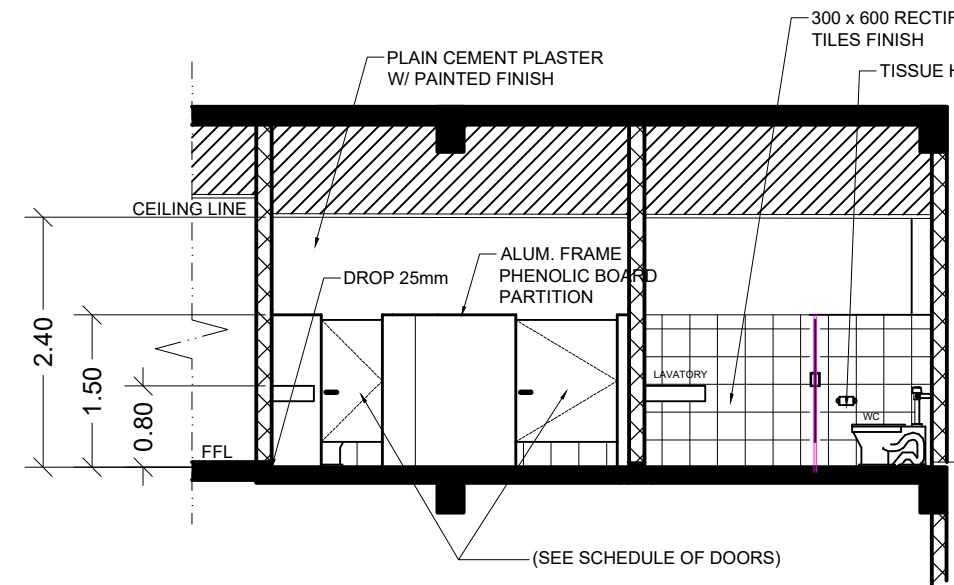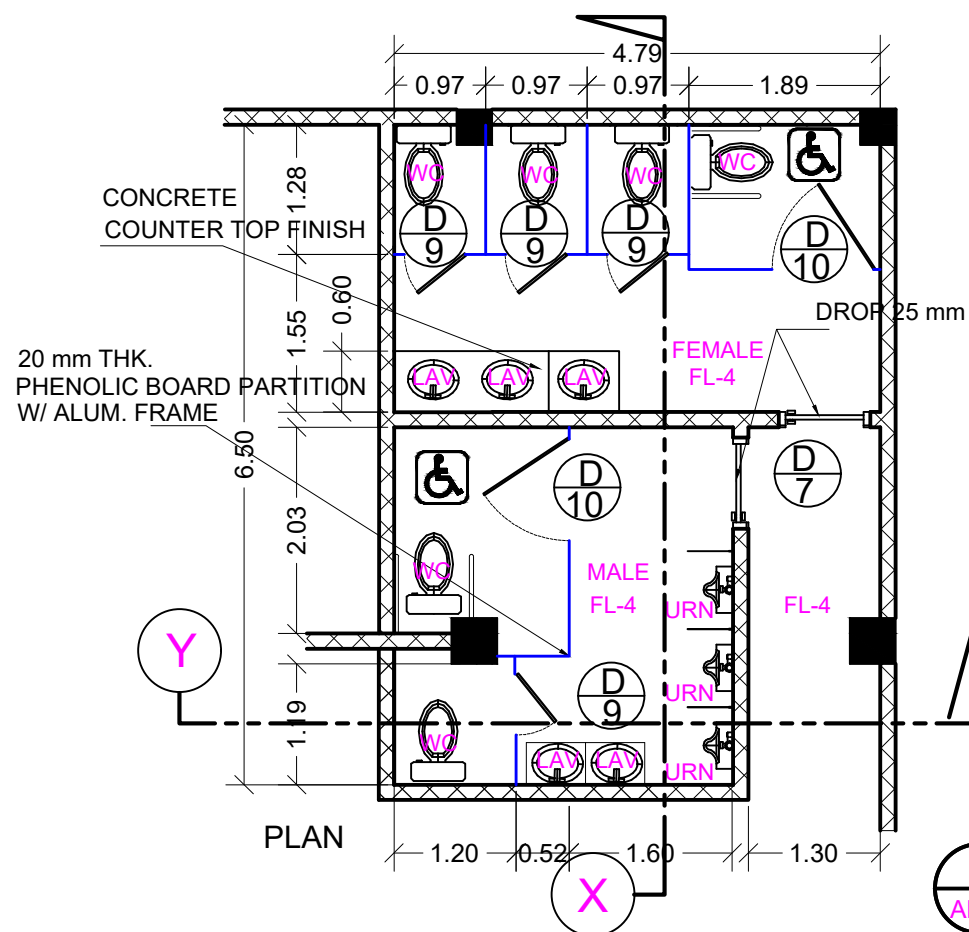

SECTION THRU - X


SECTION THRU - Y

**3** TYPICAL DETAIL OF STAFF COMFORT ROOM @ UPPER GROUND FLOOR  
SCALE 1:50 M.

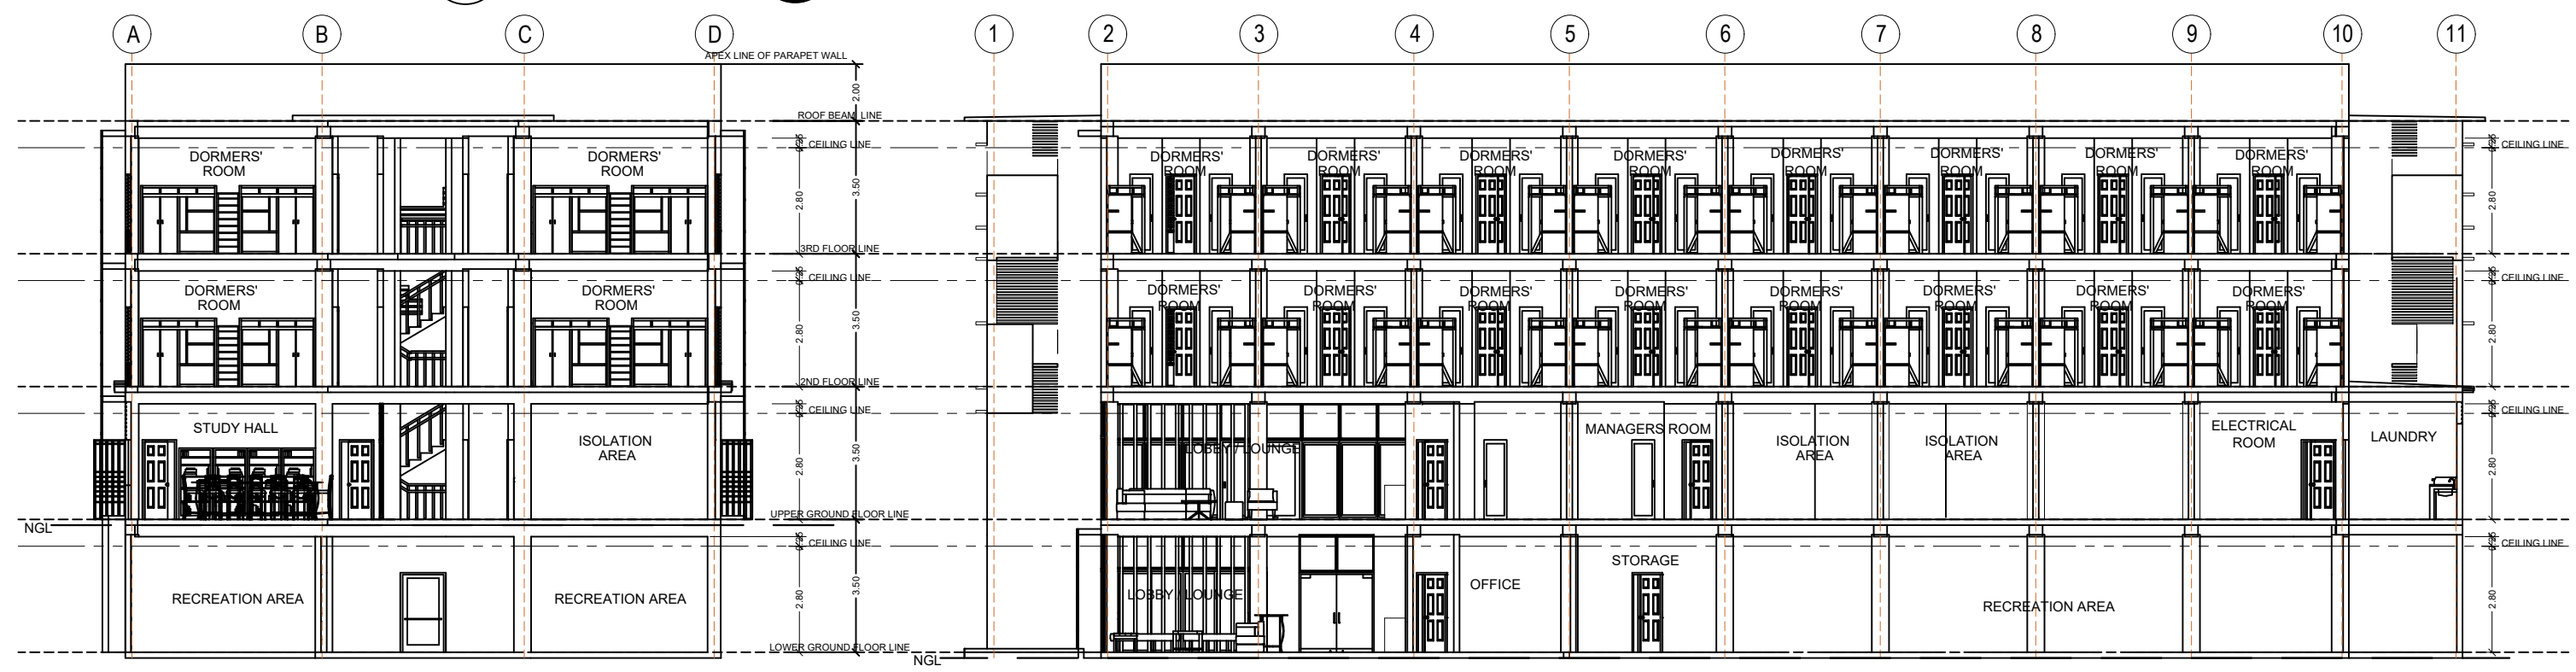


**2** CROSS SECTION THRU - B  
SCALE 1:100 M.


**1** LONGITUDINAL SECTION THRU - A  
SCALE 1:100 M.

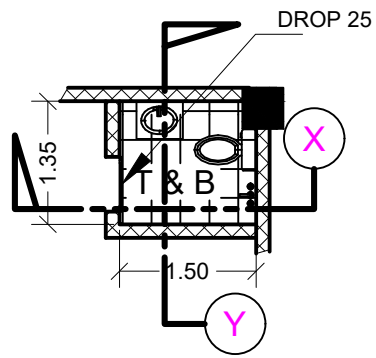

PLAN

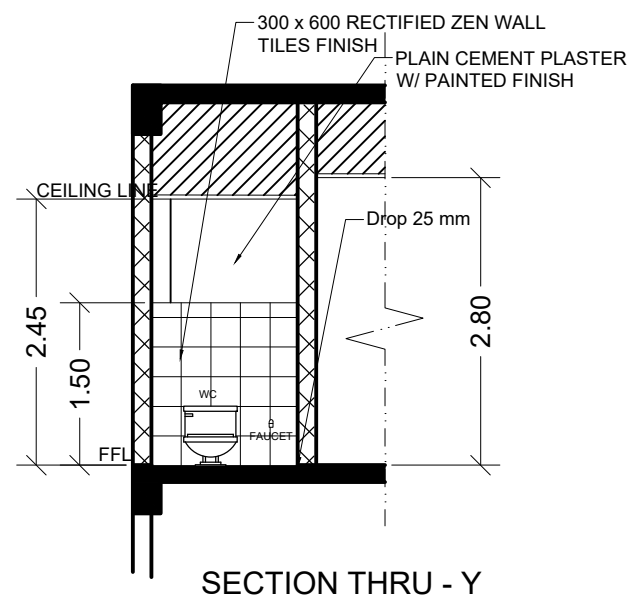


SECTION THRU - Y

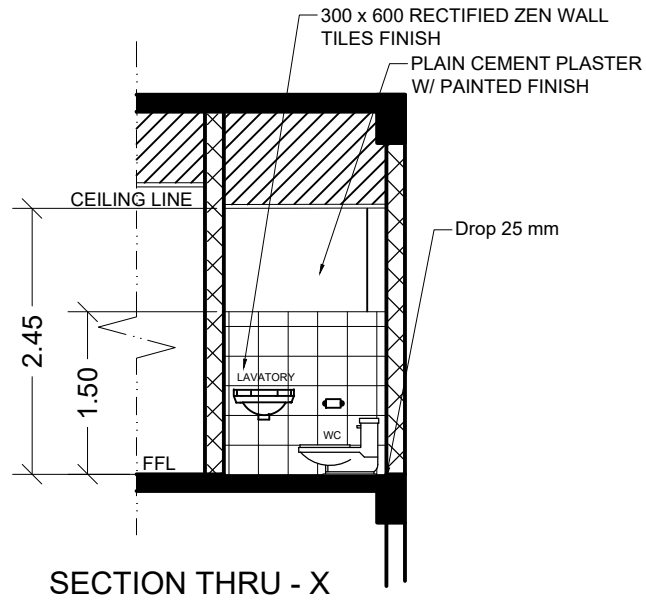


SECTION THRU - X


**1** TYPICAL DETAIL OF ISOLATION AREA TOILET & BATH  
SCALE 1:50 M.

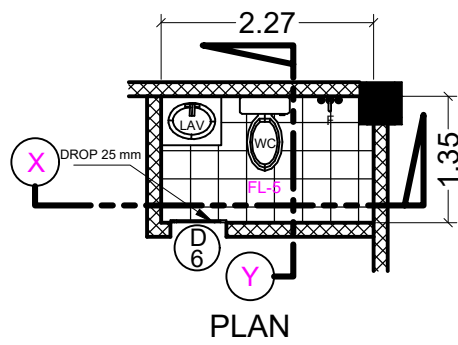


PLAN

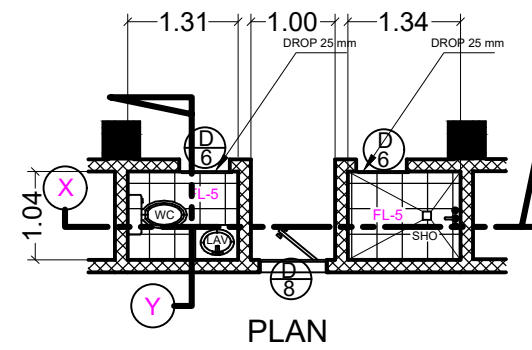

PLAN

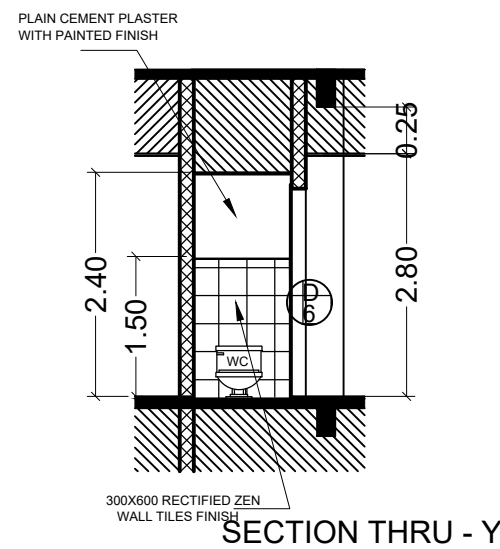


SECTION THRU - Y

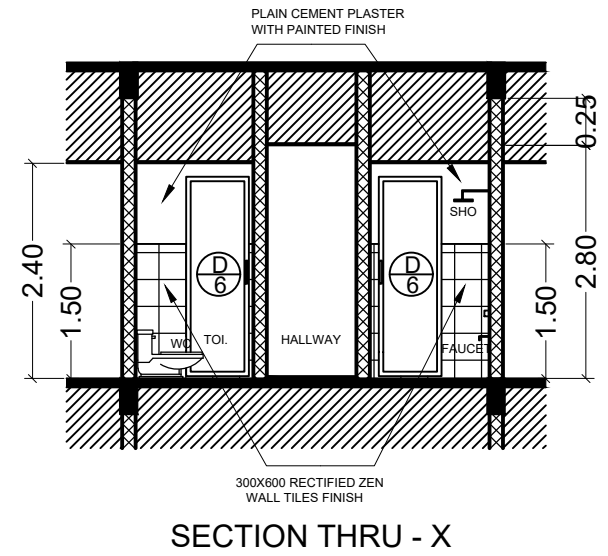


SECTION THRU - X

**2** TYPICAL DETAIL OF DORMER'S TOILET & BATH  
SCALE 1:50 M.

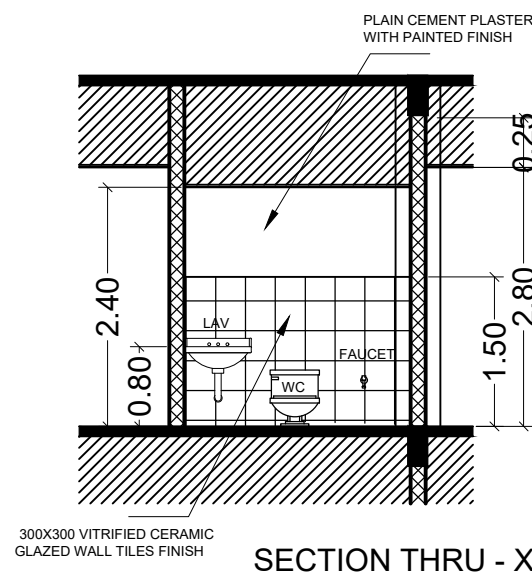


SECTION THRU - X

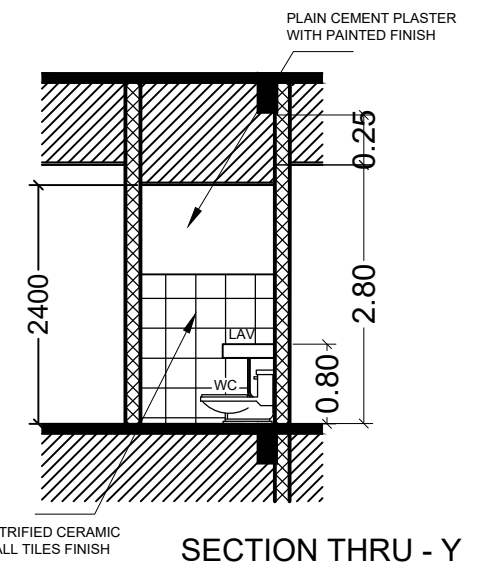


SECTION THRU - Y


**3** TYPICAL DETAIL OF MANAGER'S TOILET & BATH  
SCALE 1:50 M.

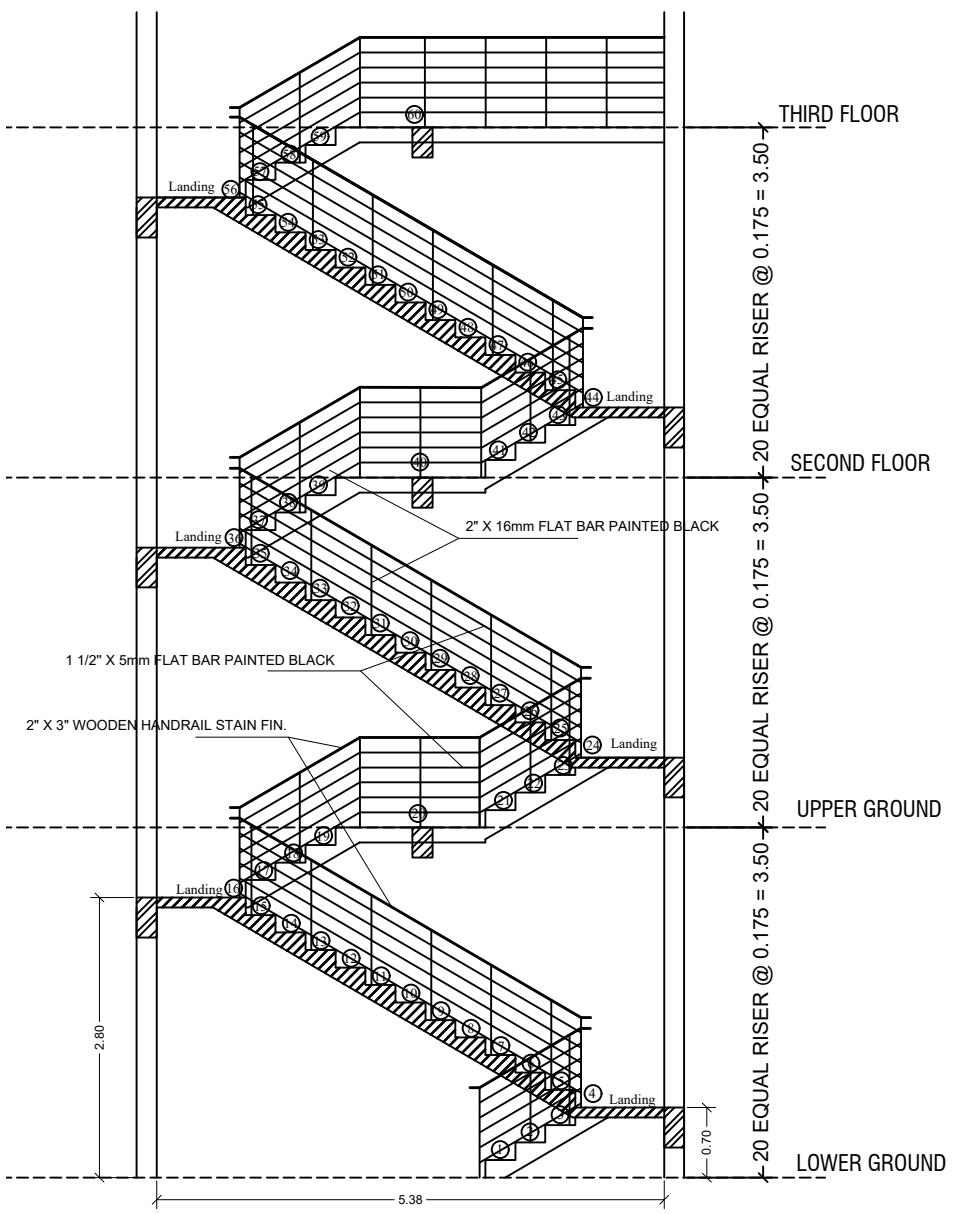


**1** TYPICAL DETAIL OF STAIR  
SCALE: AR-10 NDTS

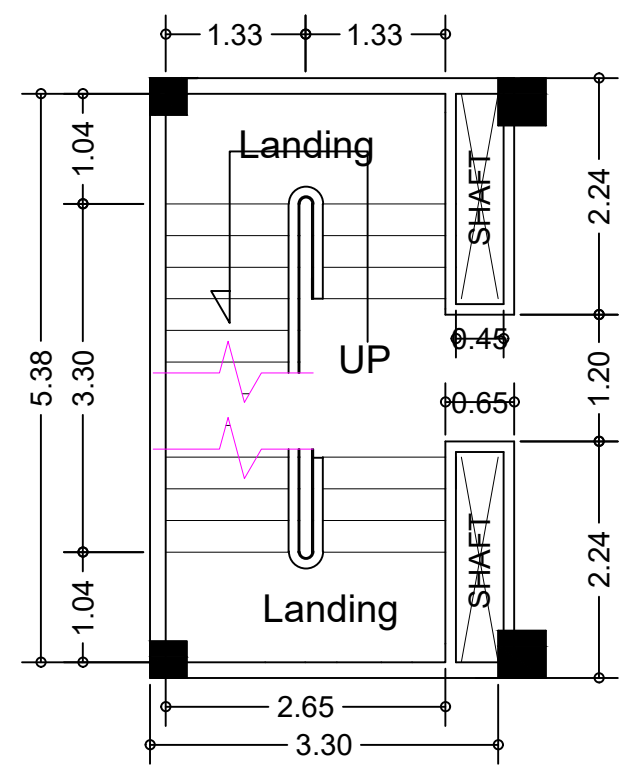


**2** MAIN STAIRS PLAN  
SCALE: AR-10 NDTS

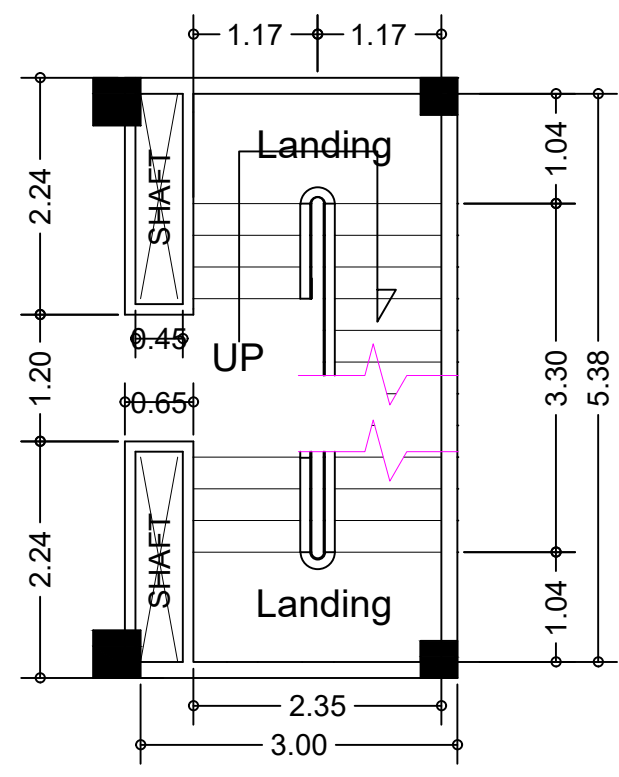


**3** FIRE EXIT STAIRS PLAN  
SCALE: AR-10 NDTS

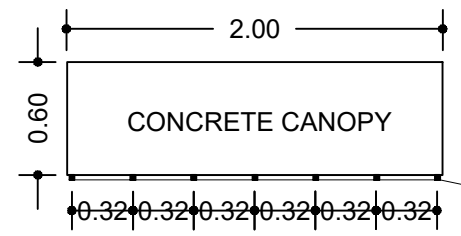


**PLAN**

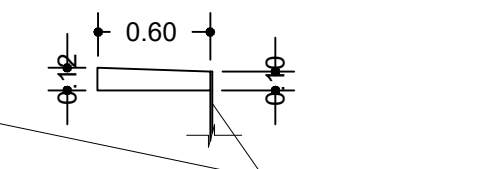

**SECTION**

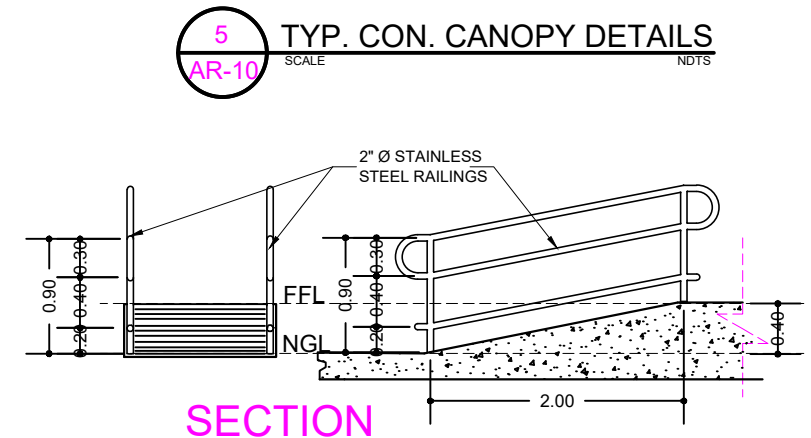


**SECTION**

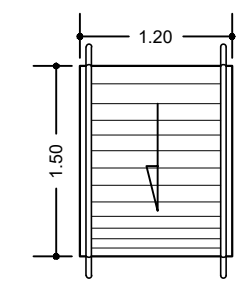


**PLAN**


**6** TYP. RAMP DETAILS  
SCALE: AR-10 NDTS

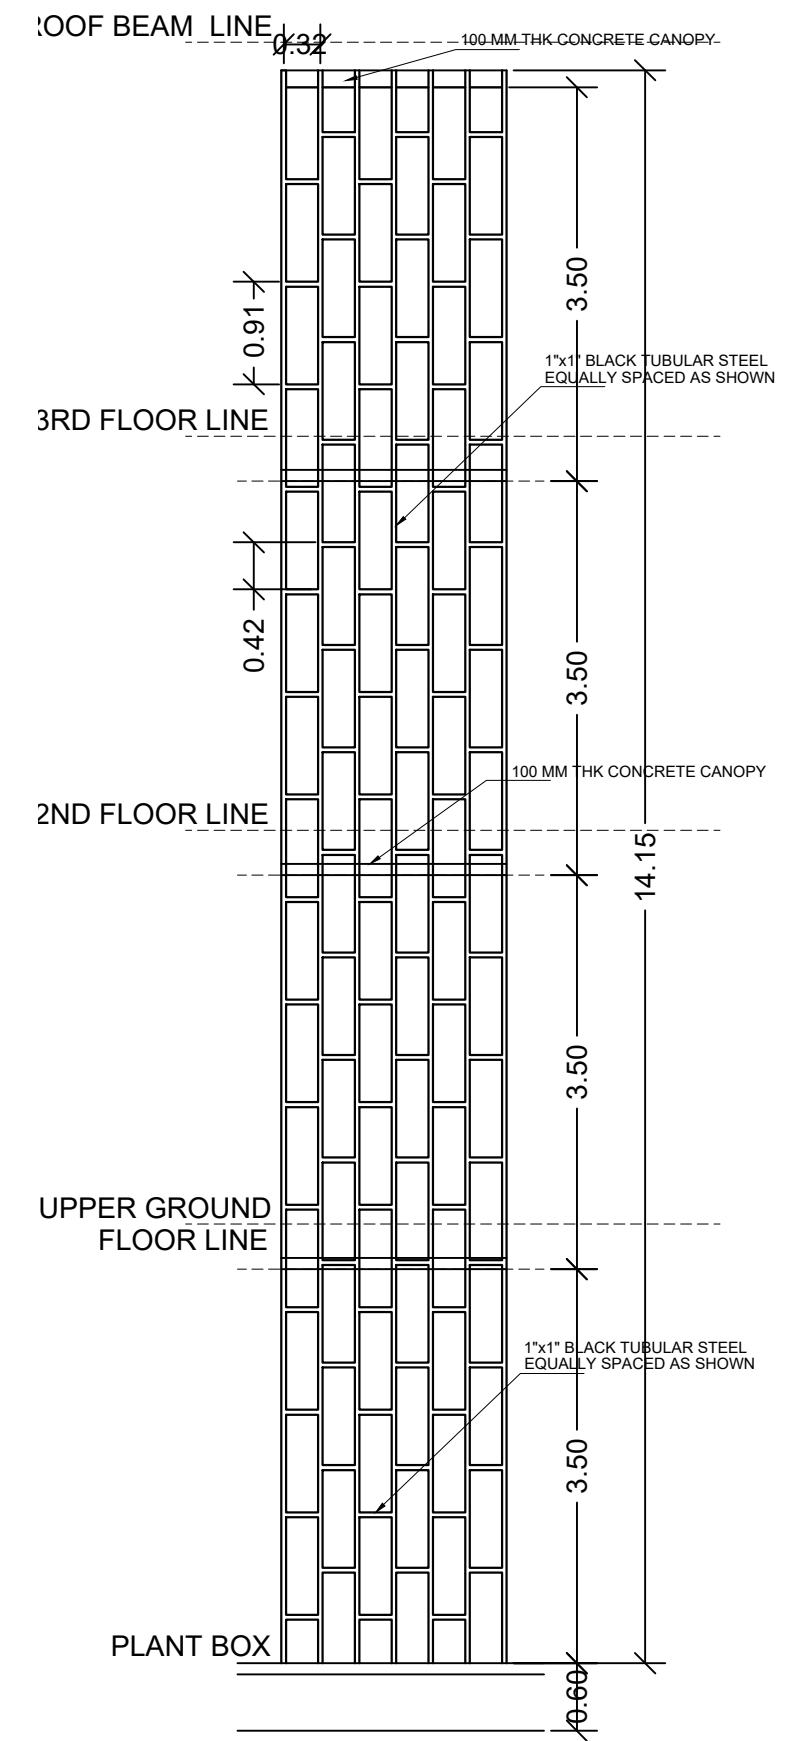

**4** TUBULAR GRILLS DETAILS  
SCALE: AR-10 NDTS

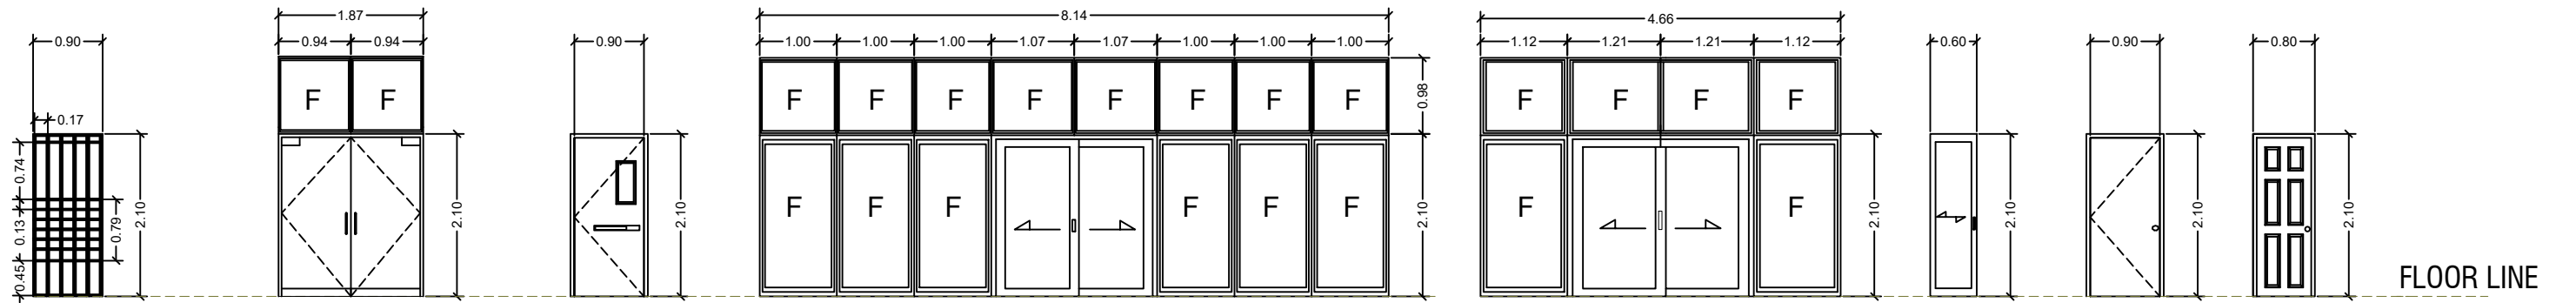

D-1 QTY: 2 units      D-2 QTY: 3 units      D-3 QTY: 4 units      D-4 QTY: 3 units      D-5 QTY: 2 units      D-6 QTY: 68 units      D-7 QTY: 2 units      D-8 QTY: 44 units

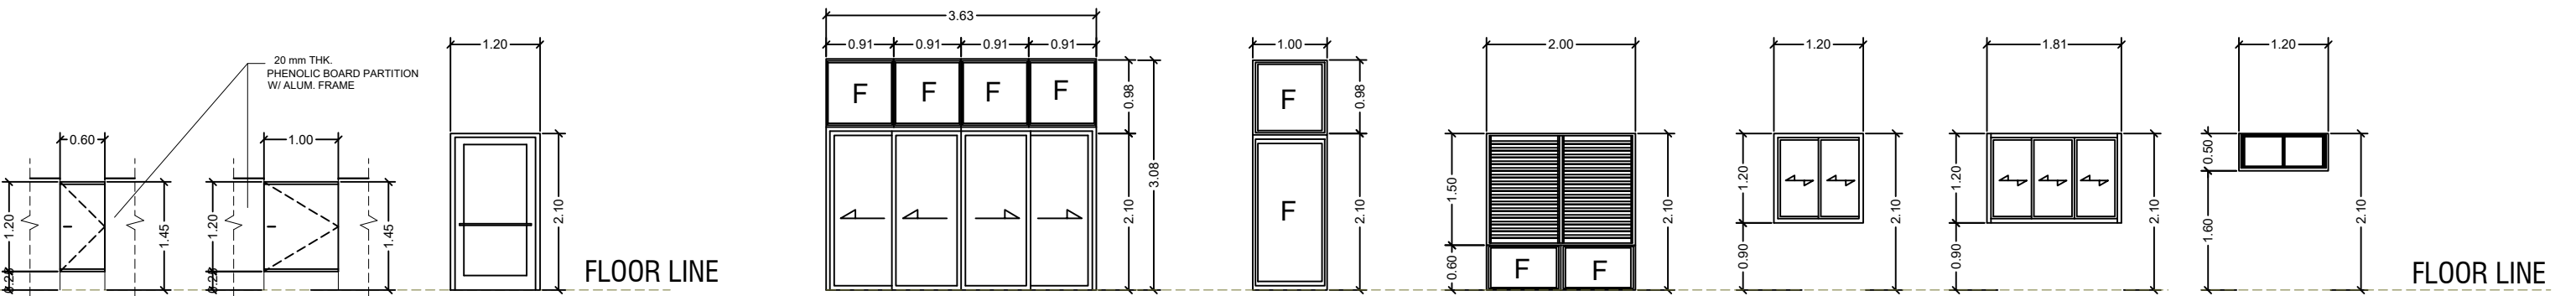

D-9 QTY: 4 units      D-10 QTY: 2 units      D-11 QTY: 2 units      W-1 QTY: 6 units      W-2 QTY: 2 units      W-3 QTY: 32 units      W-4 QTY: 3 units      W-5 QTY: 7 units      W-6 QTY: 1 unit


**LEGEND:**

**DOORS**


D-1	TUBULAR STEEL 25mm X 25mm
D-2	6mm THK DOUBLE SWING TEMPERED GLASS DOOR WITH ALUM. FRAME
D-3	3mm THK STEEL DOOR W/ 20 cm X 40 cm OBSERVATION GLASS
D-4	6mm THK TEMPERED SLIDING GLASS DOOR W/ 6mm THK FIXED CLEAR GLASS ON ALUM. ANALOC TUBULAR FRAME
D-5	6mm THK TEMPERED SLIDING GLASS DOOR W/ 6mm THK FIXED CLEAR GLASS ON ALUM. ANALOC TUBULAR FRAME
D-6	ALUM. FRAME SLIDING SMOKE GLASS DOOR
D-7	SINGLE SWING PVC DOOR
D-8	SINGLE SWING WOODEN PANEL DOOR WITH 2" X 6" WOODEN DOOR JAMB
D-9	PHENOLIC BOARD DOOR
D-10	PHENOLIC BOARD DOOR
D-11	SINGLE SWING TEMPERED GLASS DOOR WITH TUBULAR STAINLESS STEEL FRAME

**WINDOWS**


W-1	SLIDING GLASS DOOR W/ 6mm THK CLEAR GLASS ON ALUM. ANALOC TUBULAR
W-2	6mm THK ALUMINUM CLEAR GLASS FIXED WINDOW PARTITION
W-3	6 mm thk. GLASS JALOUSIE WINDOW W/ SCREEN AND FIXED CLEAR GLASS ON ANALOC ALUMINUM FRAME AT THE BOTTOM
W-4	ALUM. FRAME DOUBLE SLIDING GLASS PANEL WINDOW
W-5	ALUM. FRAME TRIPLE SLIDING GLASS PANEL WINDOW
W-6	ALUM. FRAME AWNING CLEAR GLASS WINDOW

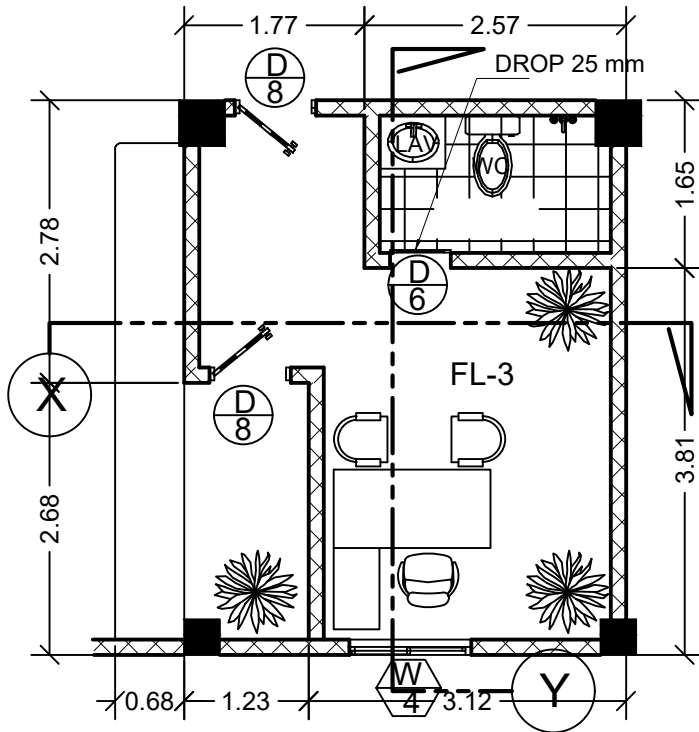


PLAN

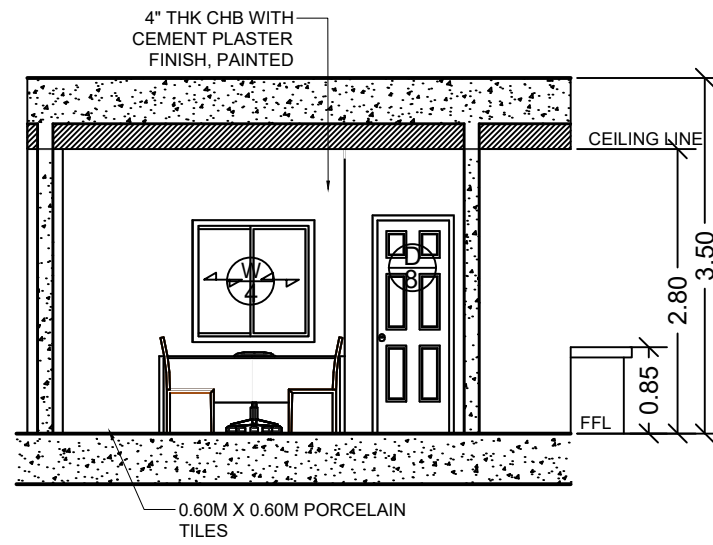

SECTION-X

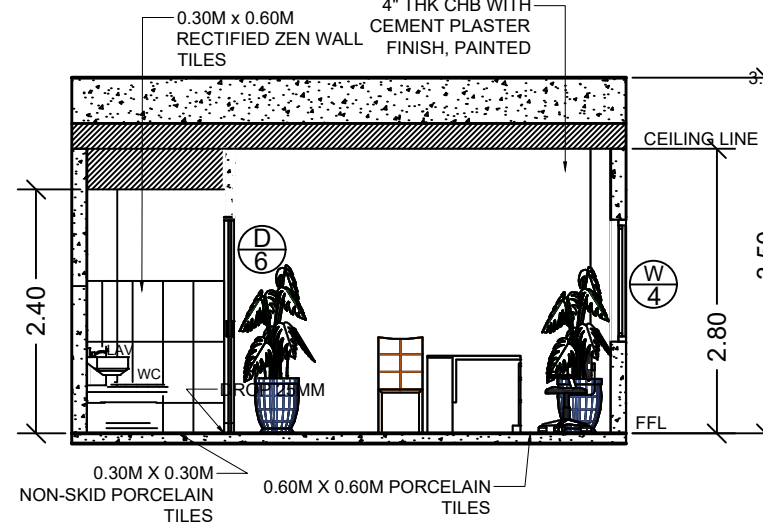


SECTION-Y

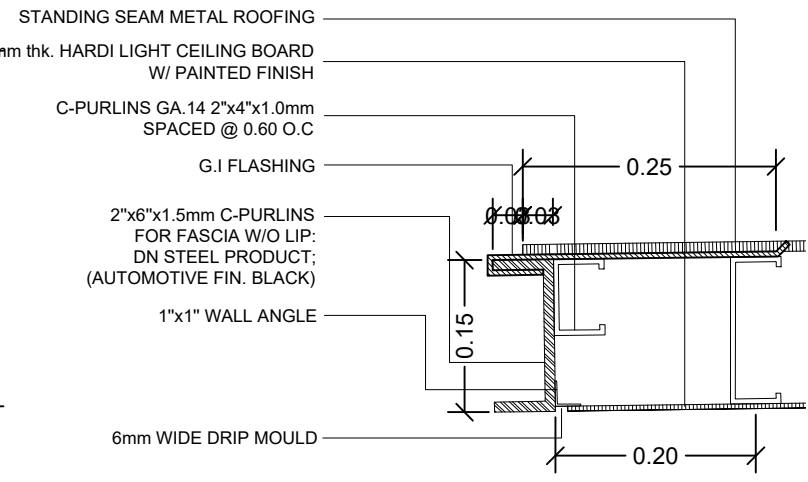


3 FASCIA BLOW UP DETAIL  
SCALE N.D.T.S.


1 MANAGERS FLOOR PLAN @ UPPER GROUND  
SCALE 1:50 M.

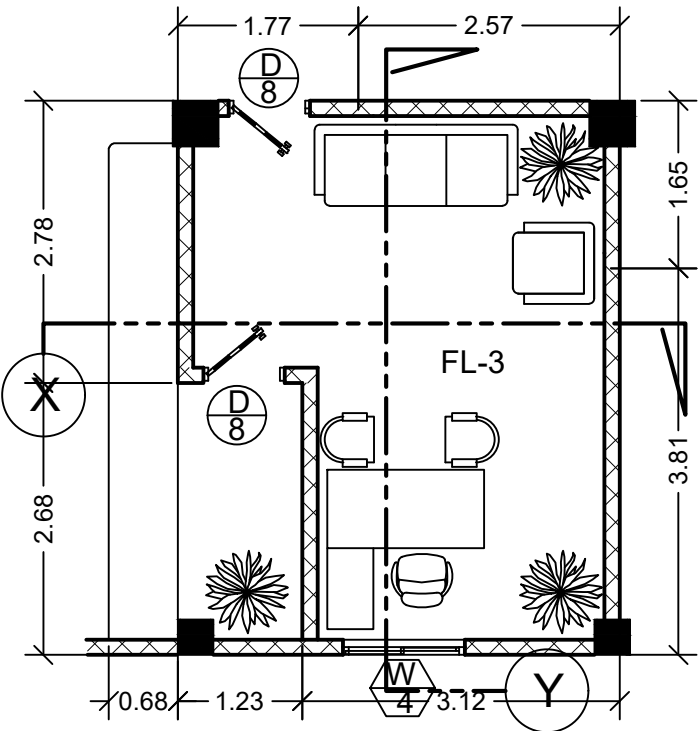


PLAN

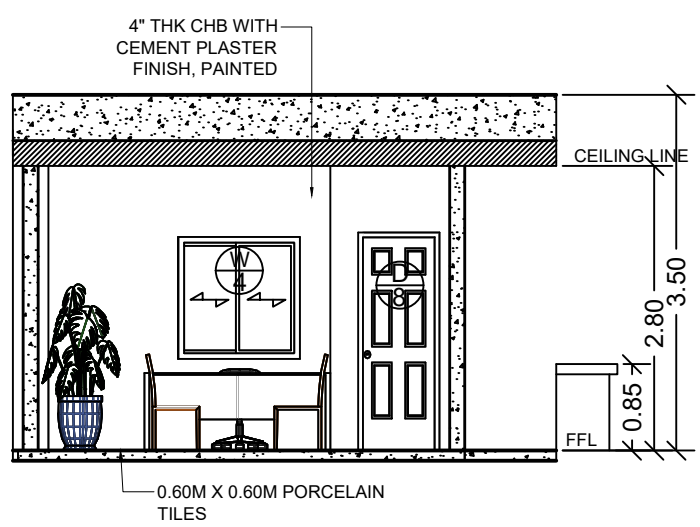

SECTION-X






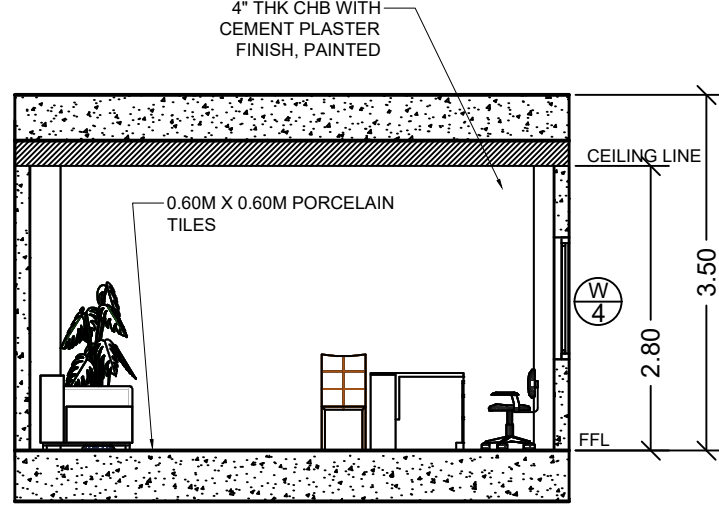


SECTION-Y

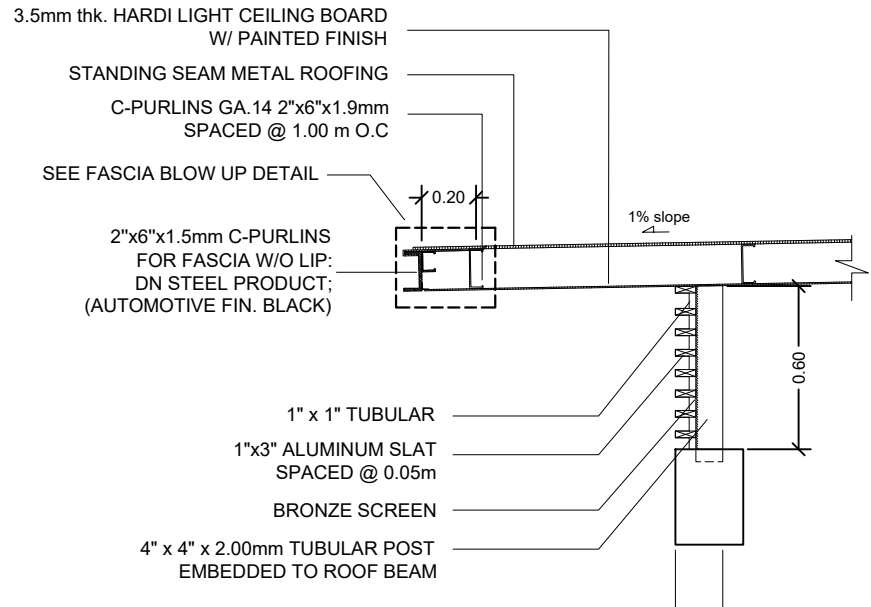


4 ROOF EAVES DETAILS  
SCALE N.D.T.S.

2 MANAGERS FLOOR PLAN @ LOWER GROUND  
SCALE 1:50 M.

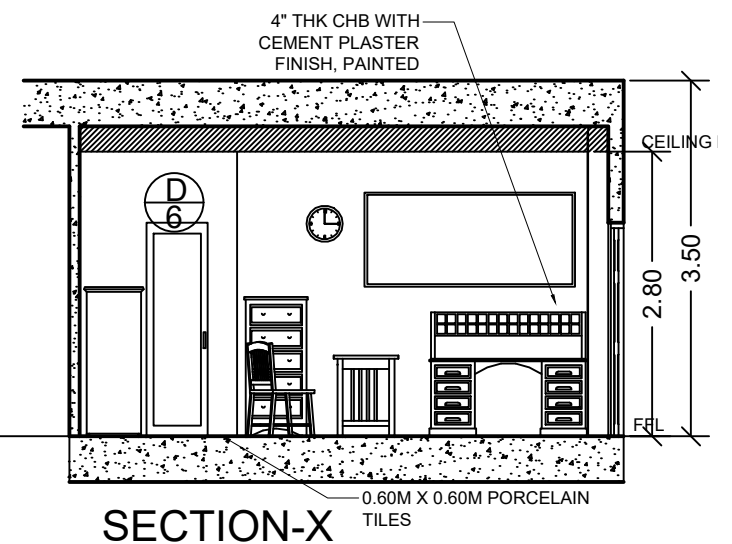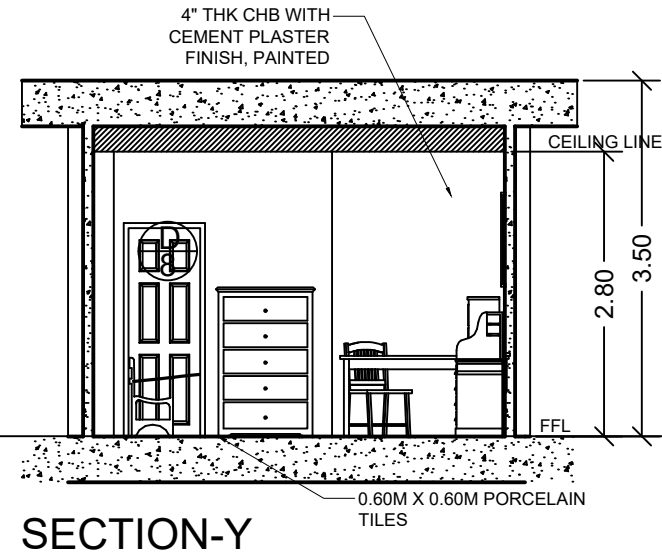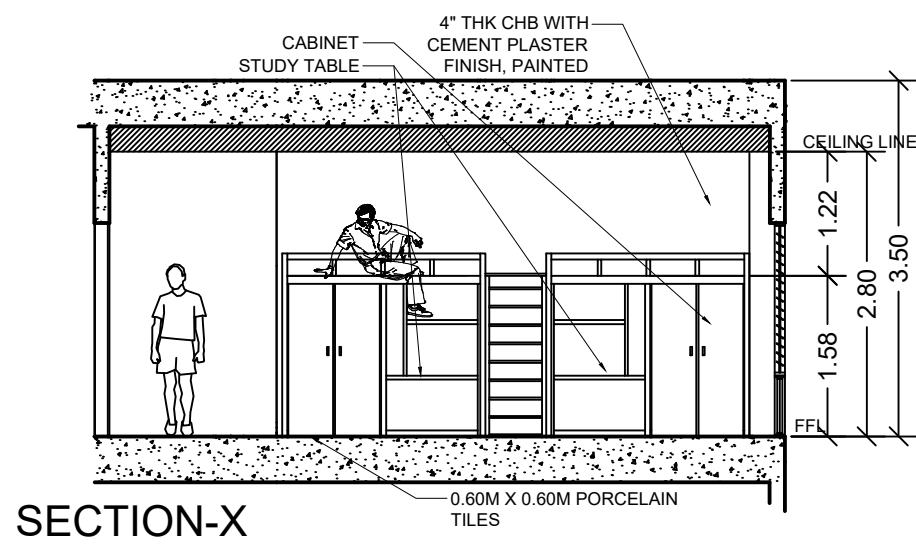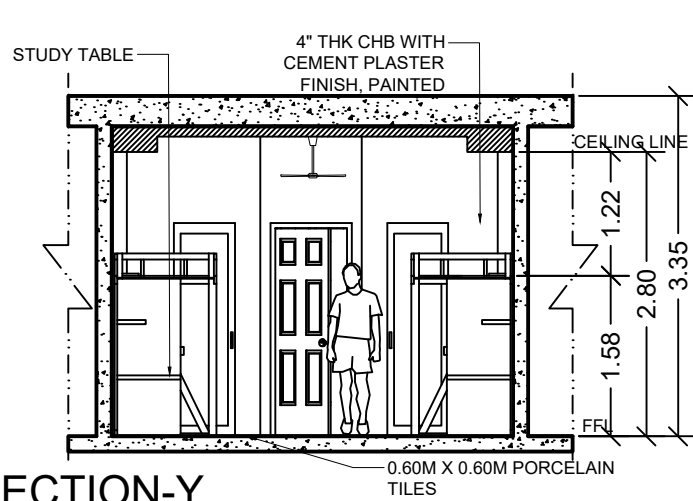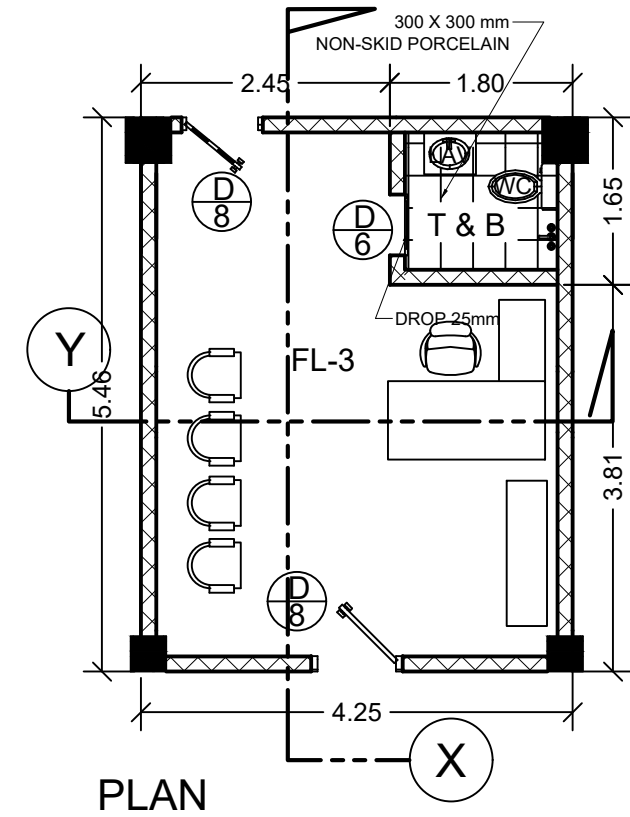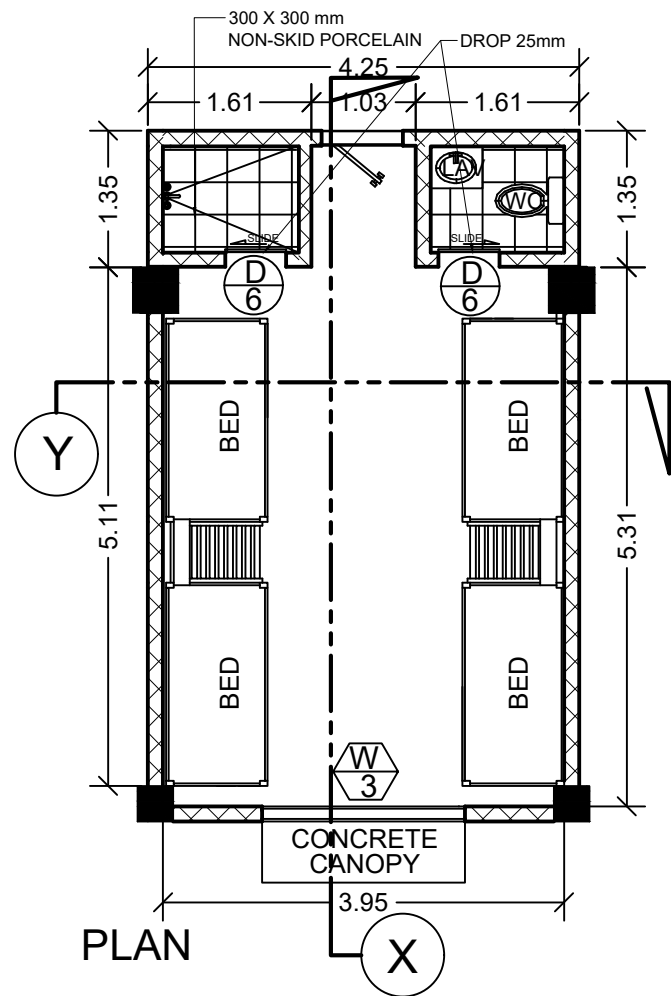

1 DORMER'S ROOM PLAN  
AR-13 SCALE 1:50 M.

2 ISOLATION ROOM PLAN  
AR-13 SCALE 1:50 M.

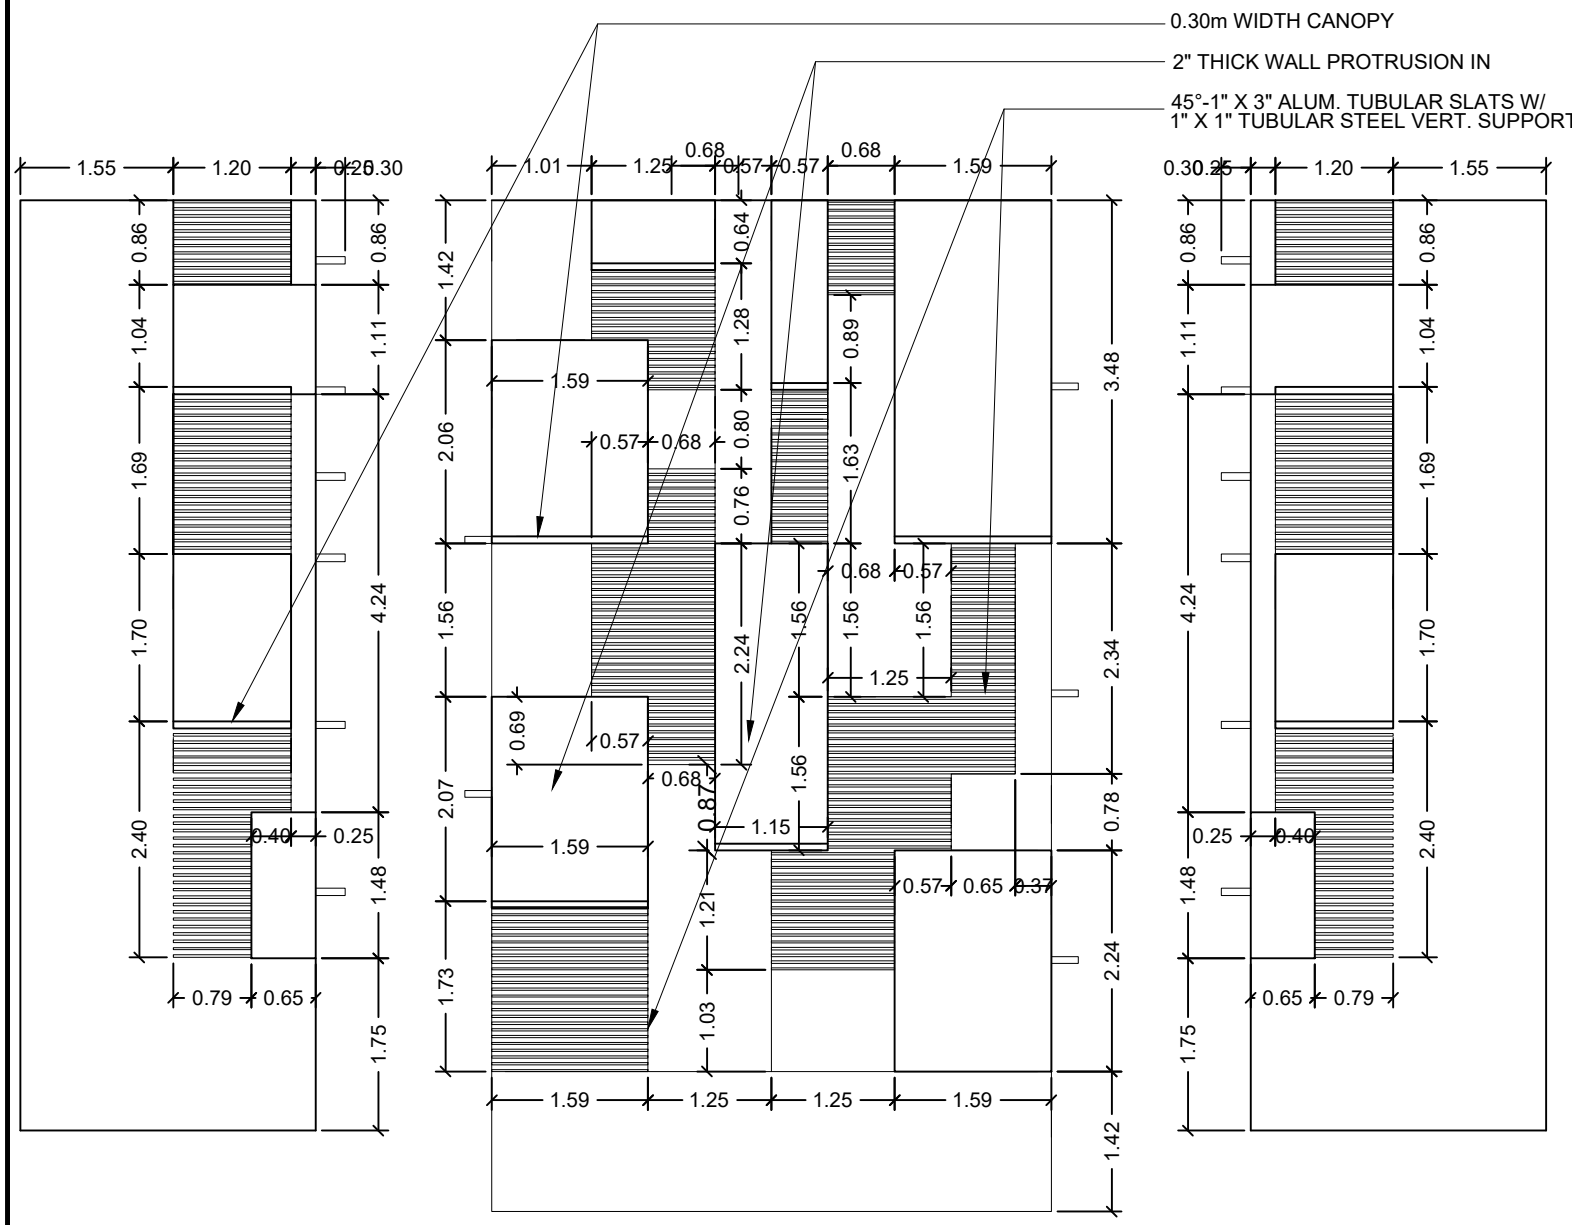


LEFT SIDE

FRONT

RIGHT SIDE

1 STAIR CASE EXTERIOR WALL(MAIN)  
AR-14 SCALE NDT'S

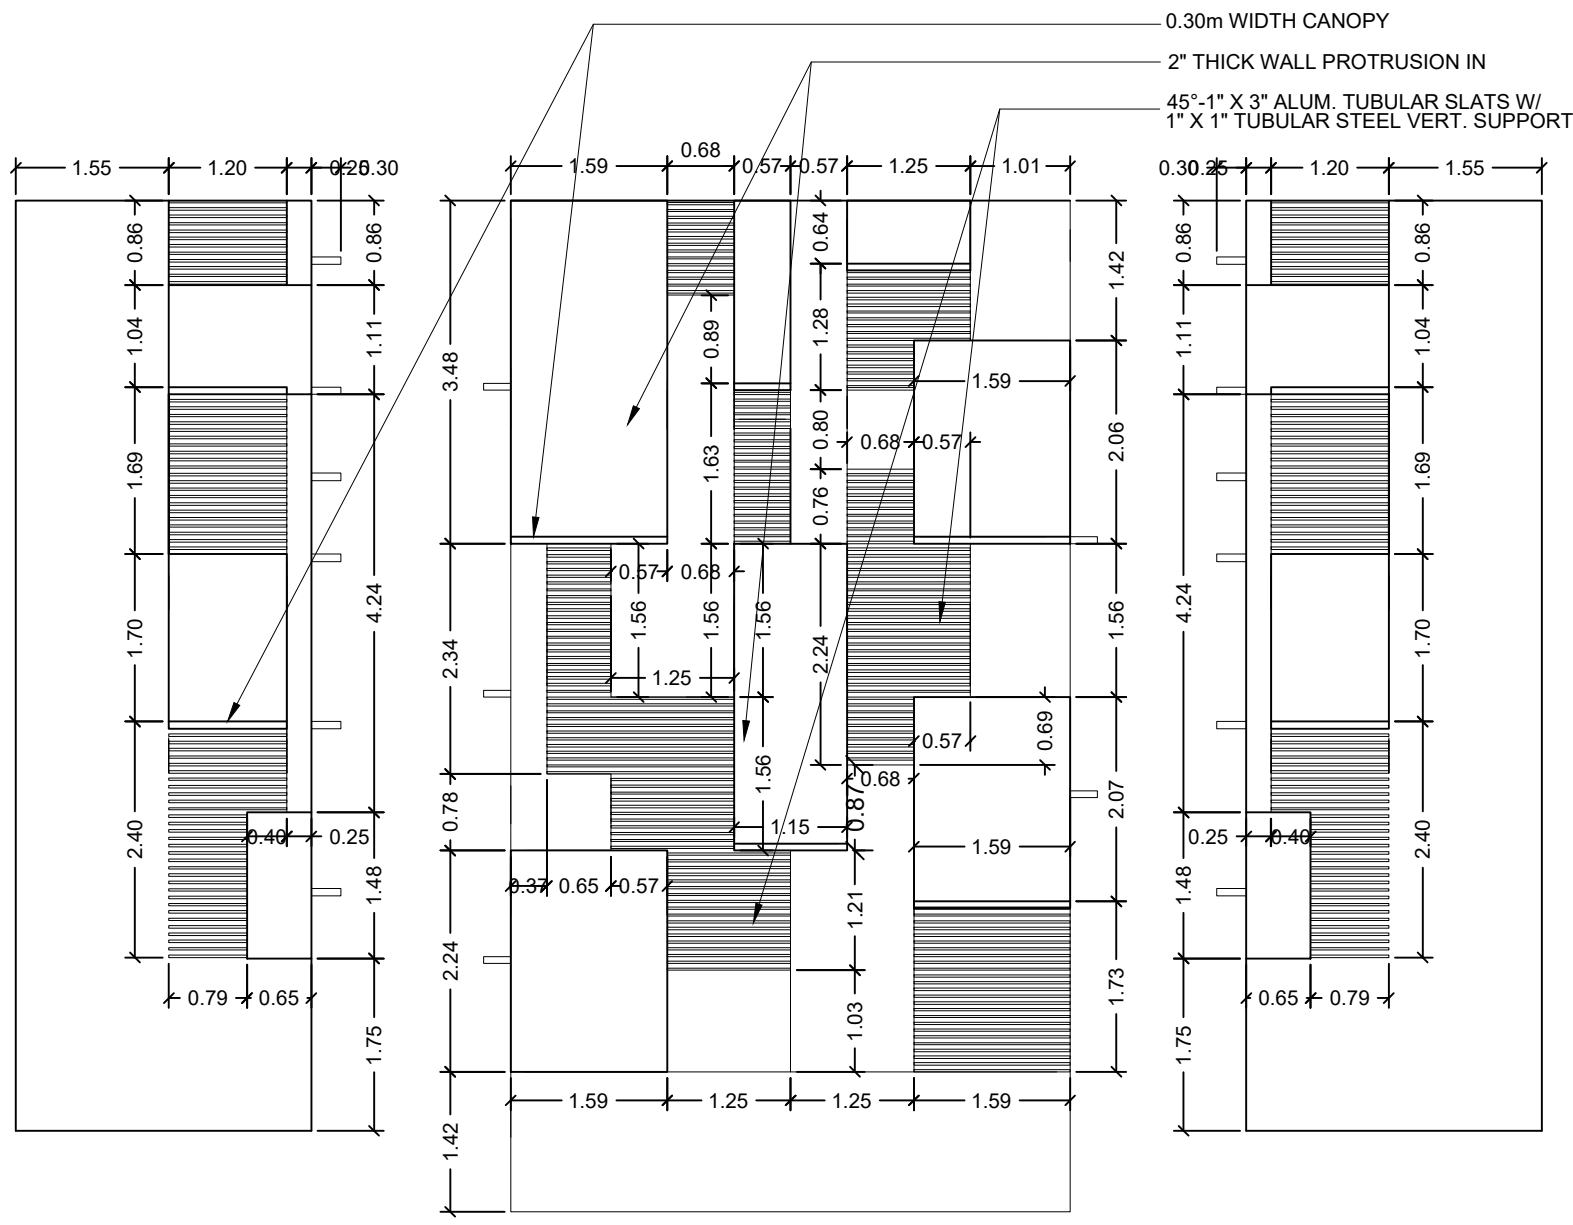

LEFT SIDE

FRONT

RIGHT SIDE

2 STAIR CASE EXTERIOR WALL(FIRE EXIT)  
AR-14 SCALE NDT'S