


MATERIAL ASSIGNMENT LEGEND

F	RCT 1	FLOORING	60 cm x 60 cm RUSTIC / MATTE CERAMIC TILES
C	CFB 1	CEILING	4mm THK CEMENT FIBER BOARD
F	SGT 1	FLOORING	60 cm x 60 cm SYNTHETIC GRANITE TILES
F	SGT 2	FLOORING	40 cm x 40 cm SYNTHETIC GRANITE TILES
C	A0CD	CEILING	AESTHETIC OFFICE CEILING DESIGN

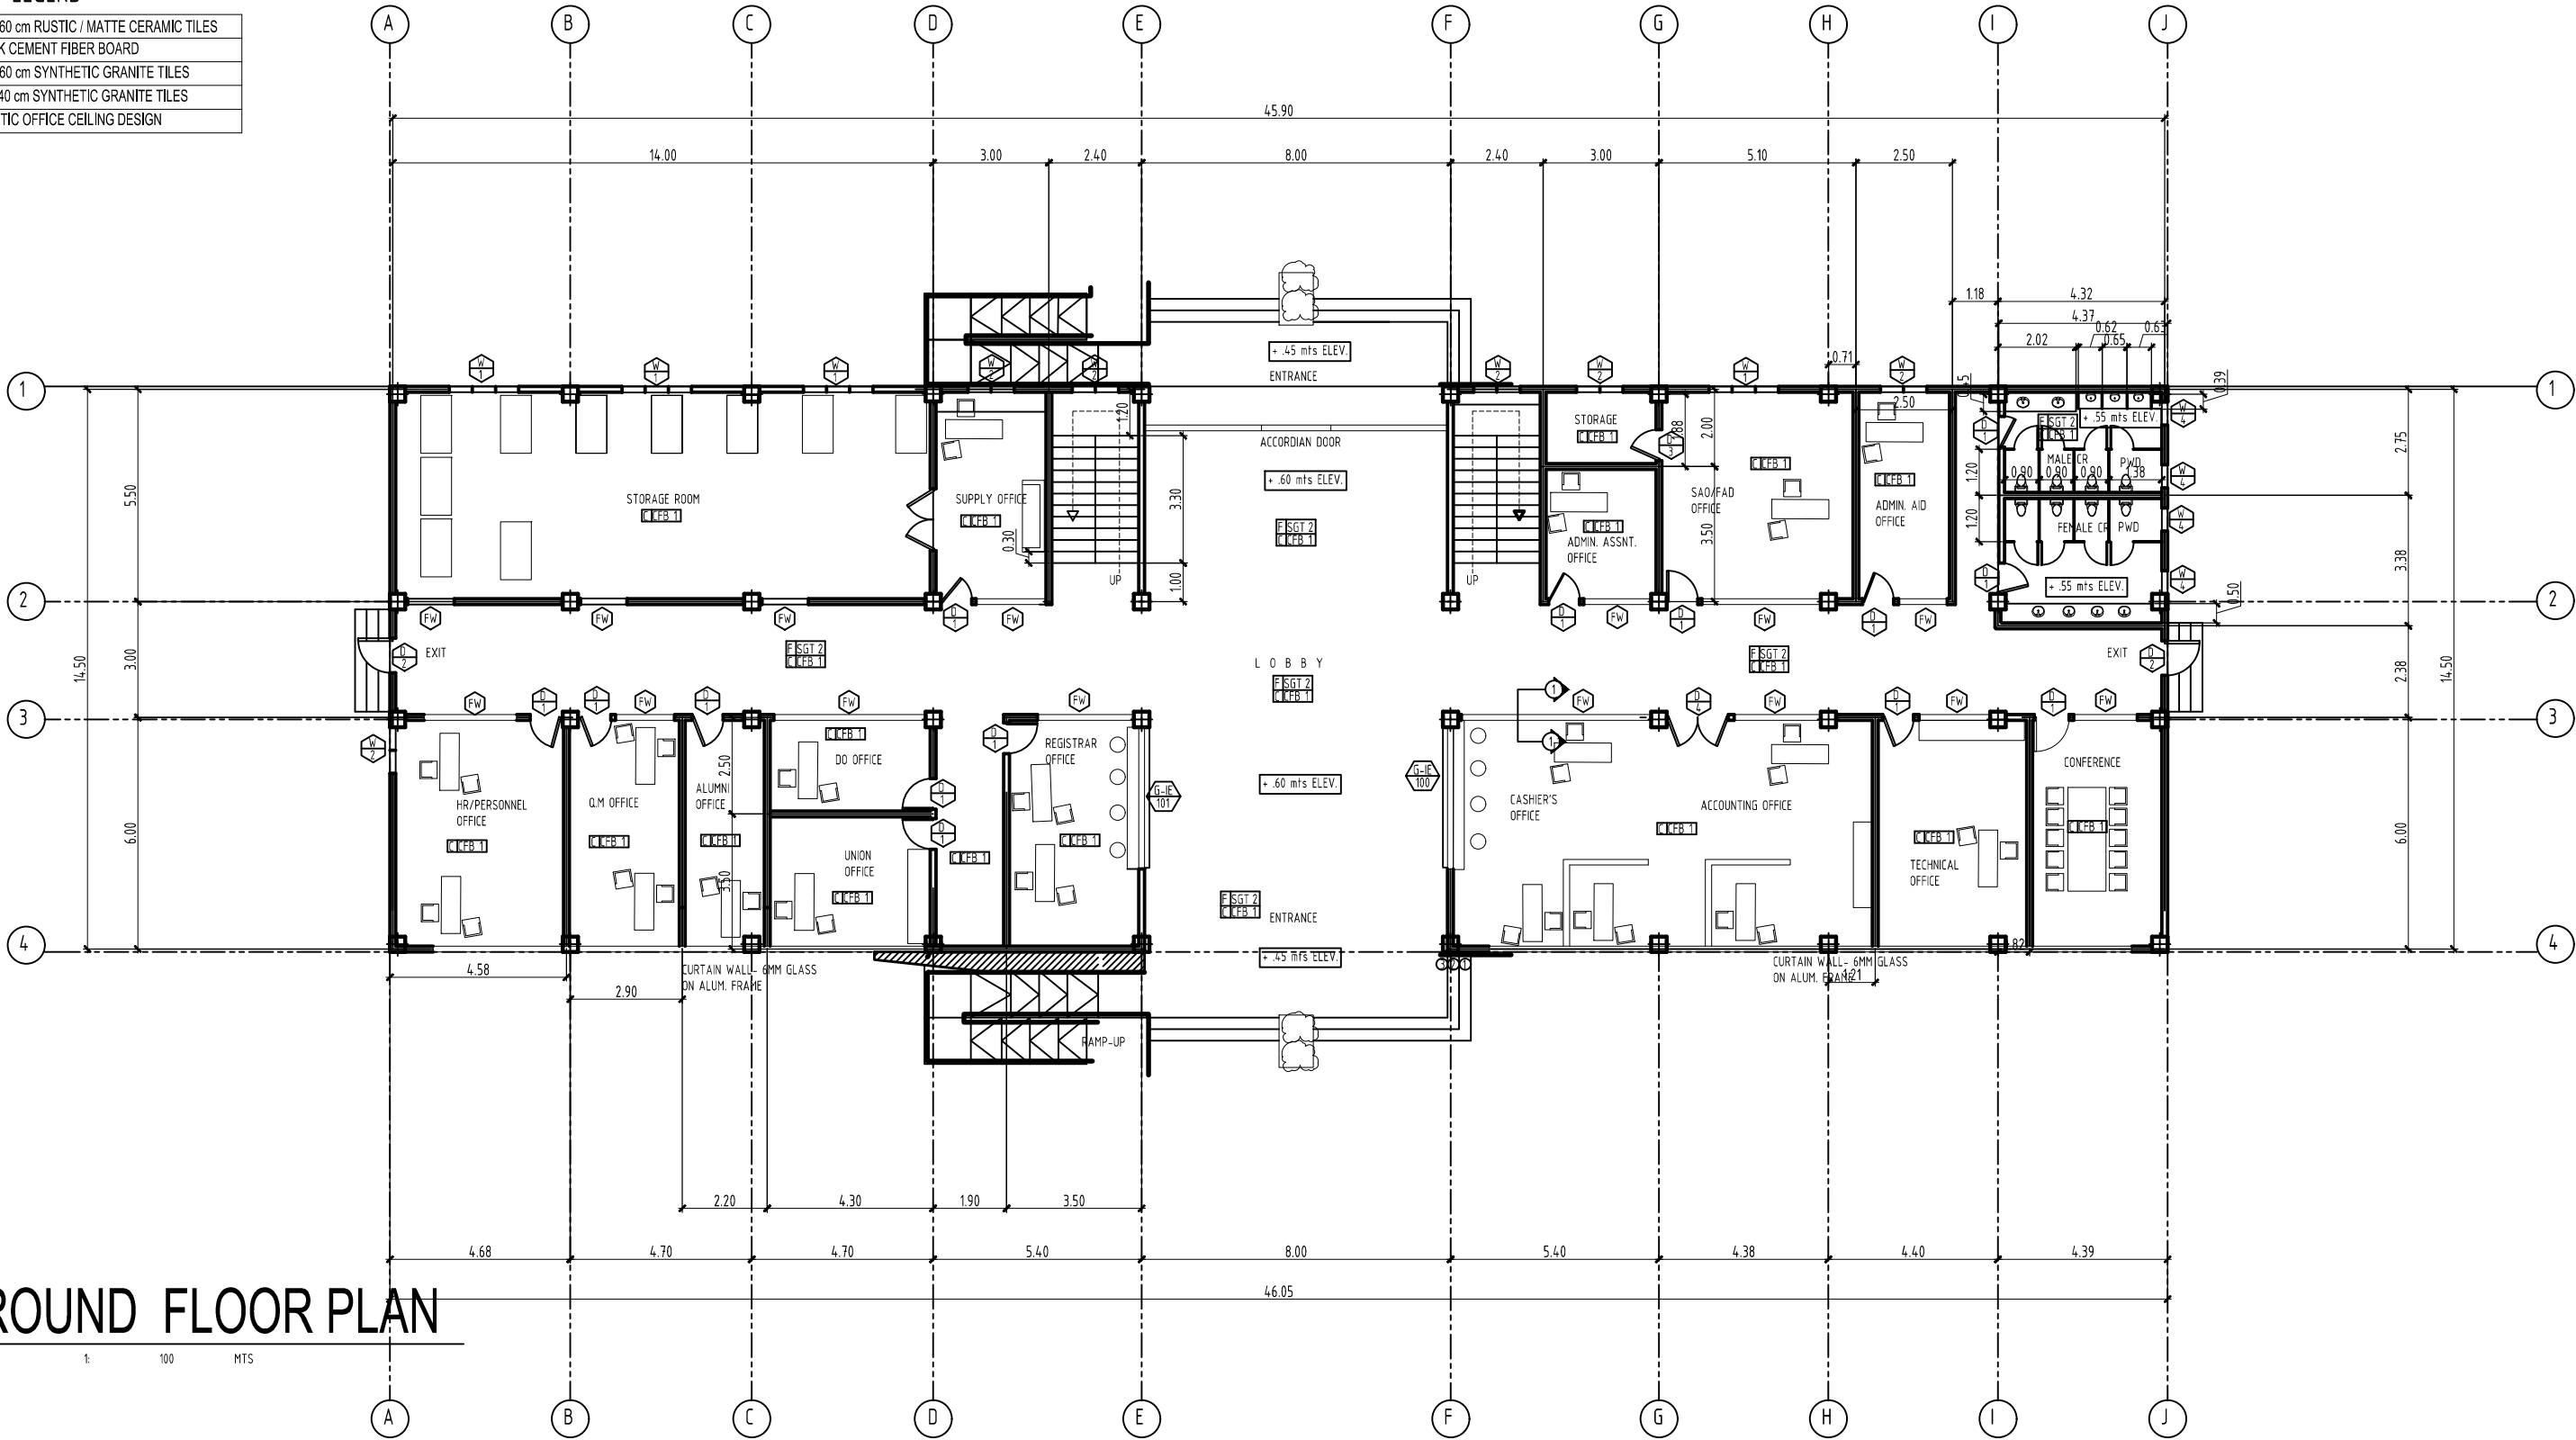


GROUND FLOOR PLAN

SCALE 1:100 MTS

MATERIAL ASSIGNMENT LEGEND

F	RCT 1	FLOORING	60 cm x 60 cm RUSTIC / MATTE CERAMIC TILES
C	CFB 1	CEILING	4mm THK CEMENT FIBER BOARD
F	SGT 1	FLOORING	60 cm x 60 cm SYNTHETIC GRANITE TILES
F	SGT 2	FLOORING	40 cm x 40 cm SYNTHETIC GRANITE TILES
C	A0CD	CEILING	AESTHETIC OFFICE CEILING DESIGN

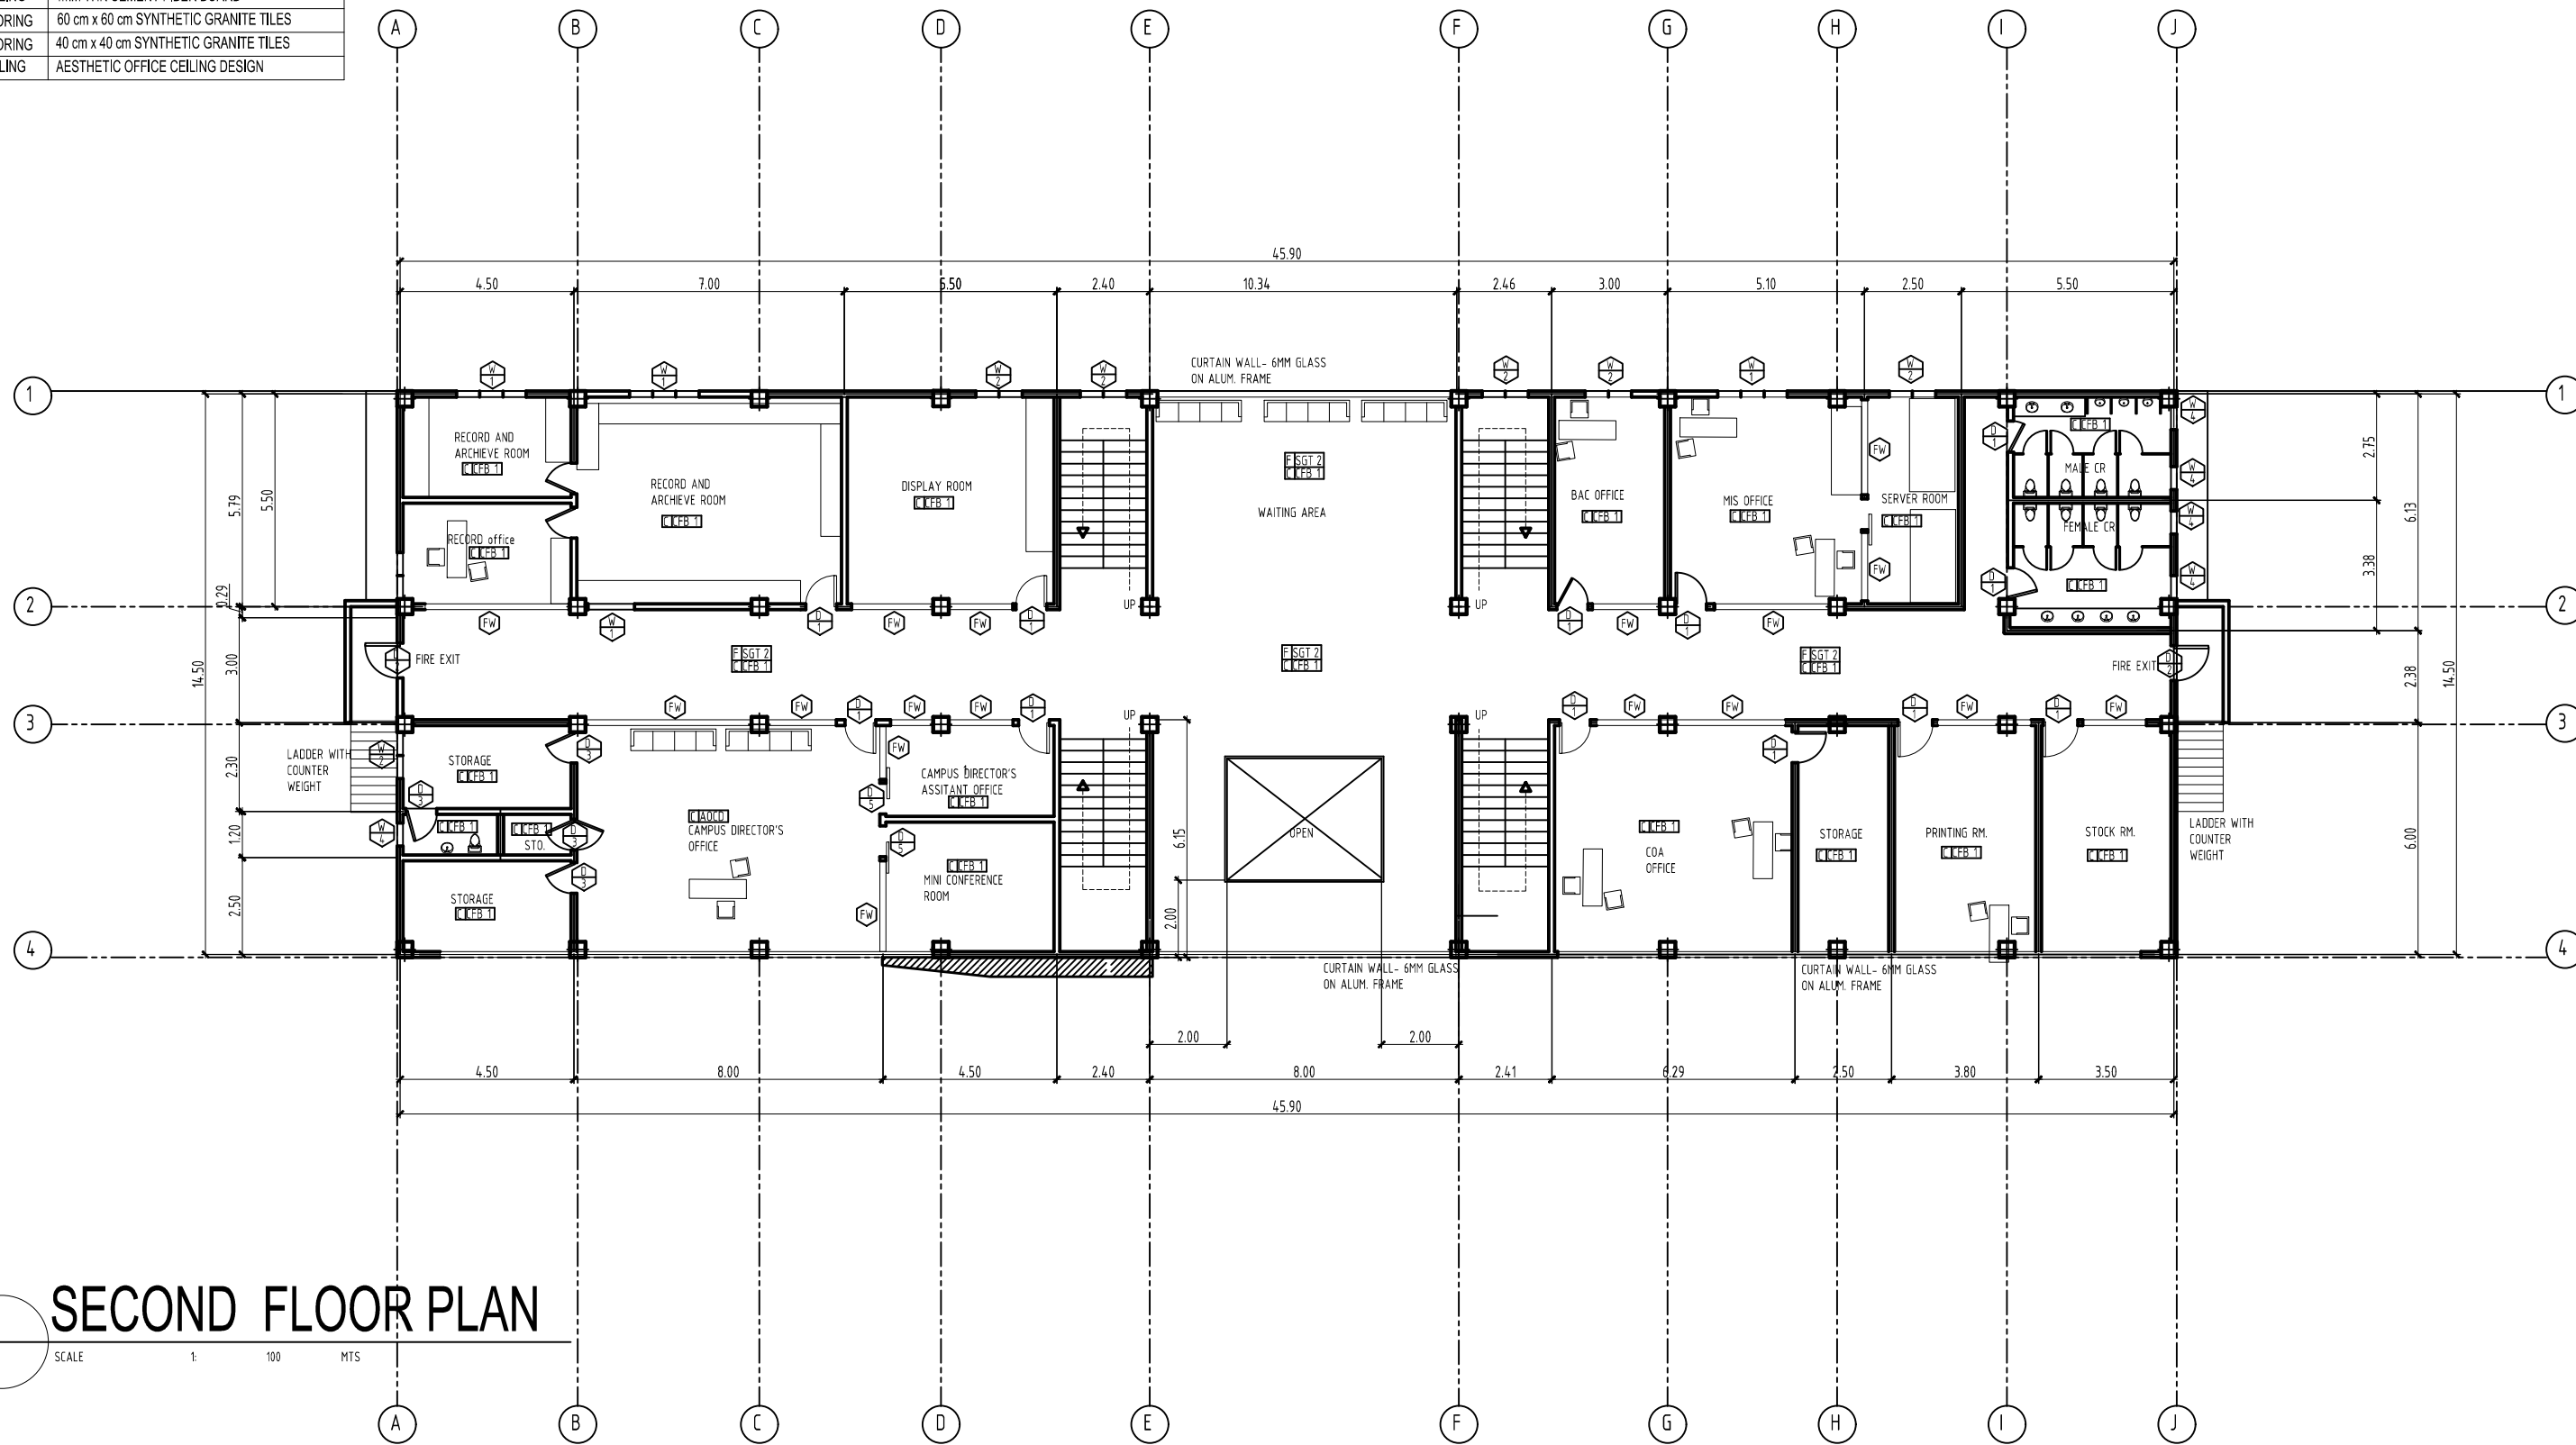


SECOND FLOOR PLAN


SCALE 1: 100 MTS

MATERIAL ASSIGNMENT LEGEND

F	RCT 1	FLOORING	60 cm x 60 cm RUSTIC / MATTE CERAMIC TILES
C	CFB 1	CEILING	4mm THK CEMENT FIBER BOARD
F	SGT 1	FLOORING	60 cm x 60 cm SYNTHETIC GRANITE TILES
F	SGT 2	FLOORING	40 cm x 40 cm SYNTHETIC GRANITE TILES
C	A0CD	CEILING	AESTHETIC OFFICE CEILING DESIGN

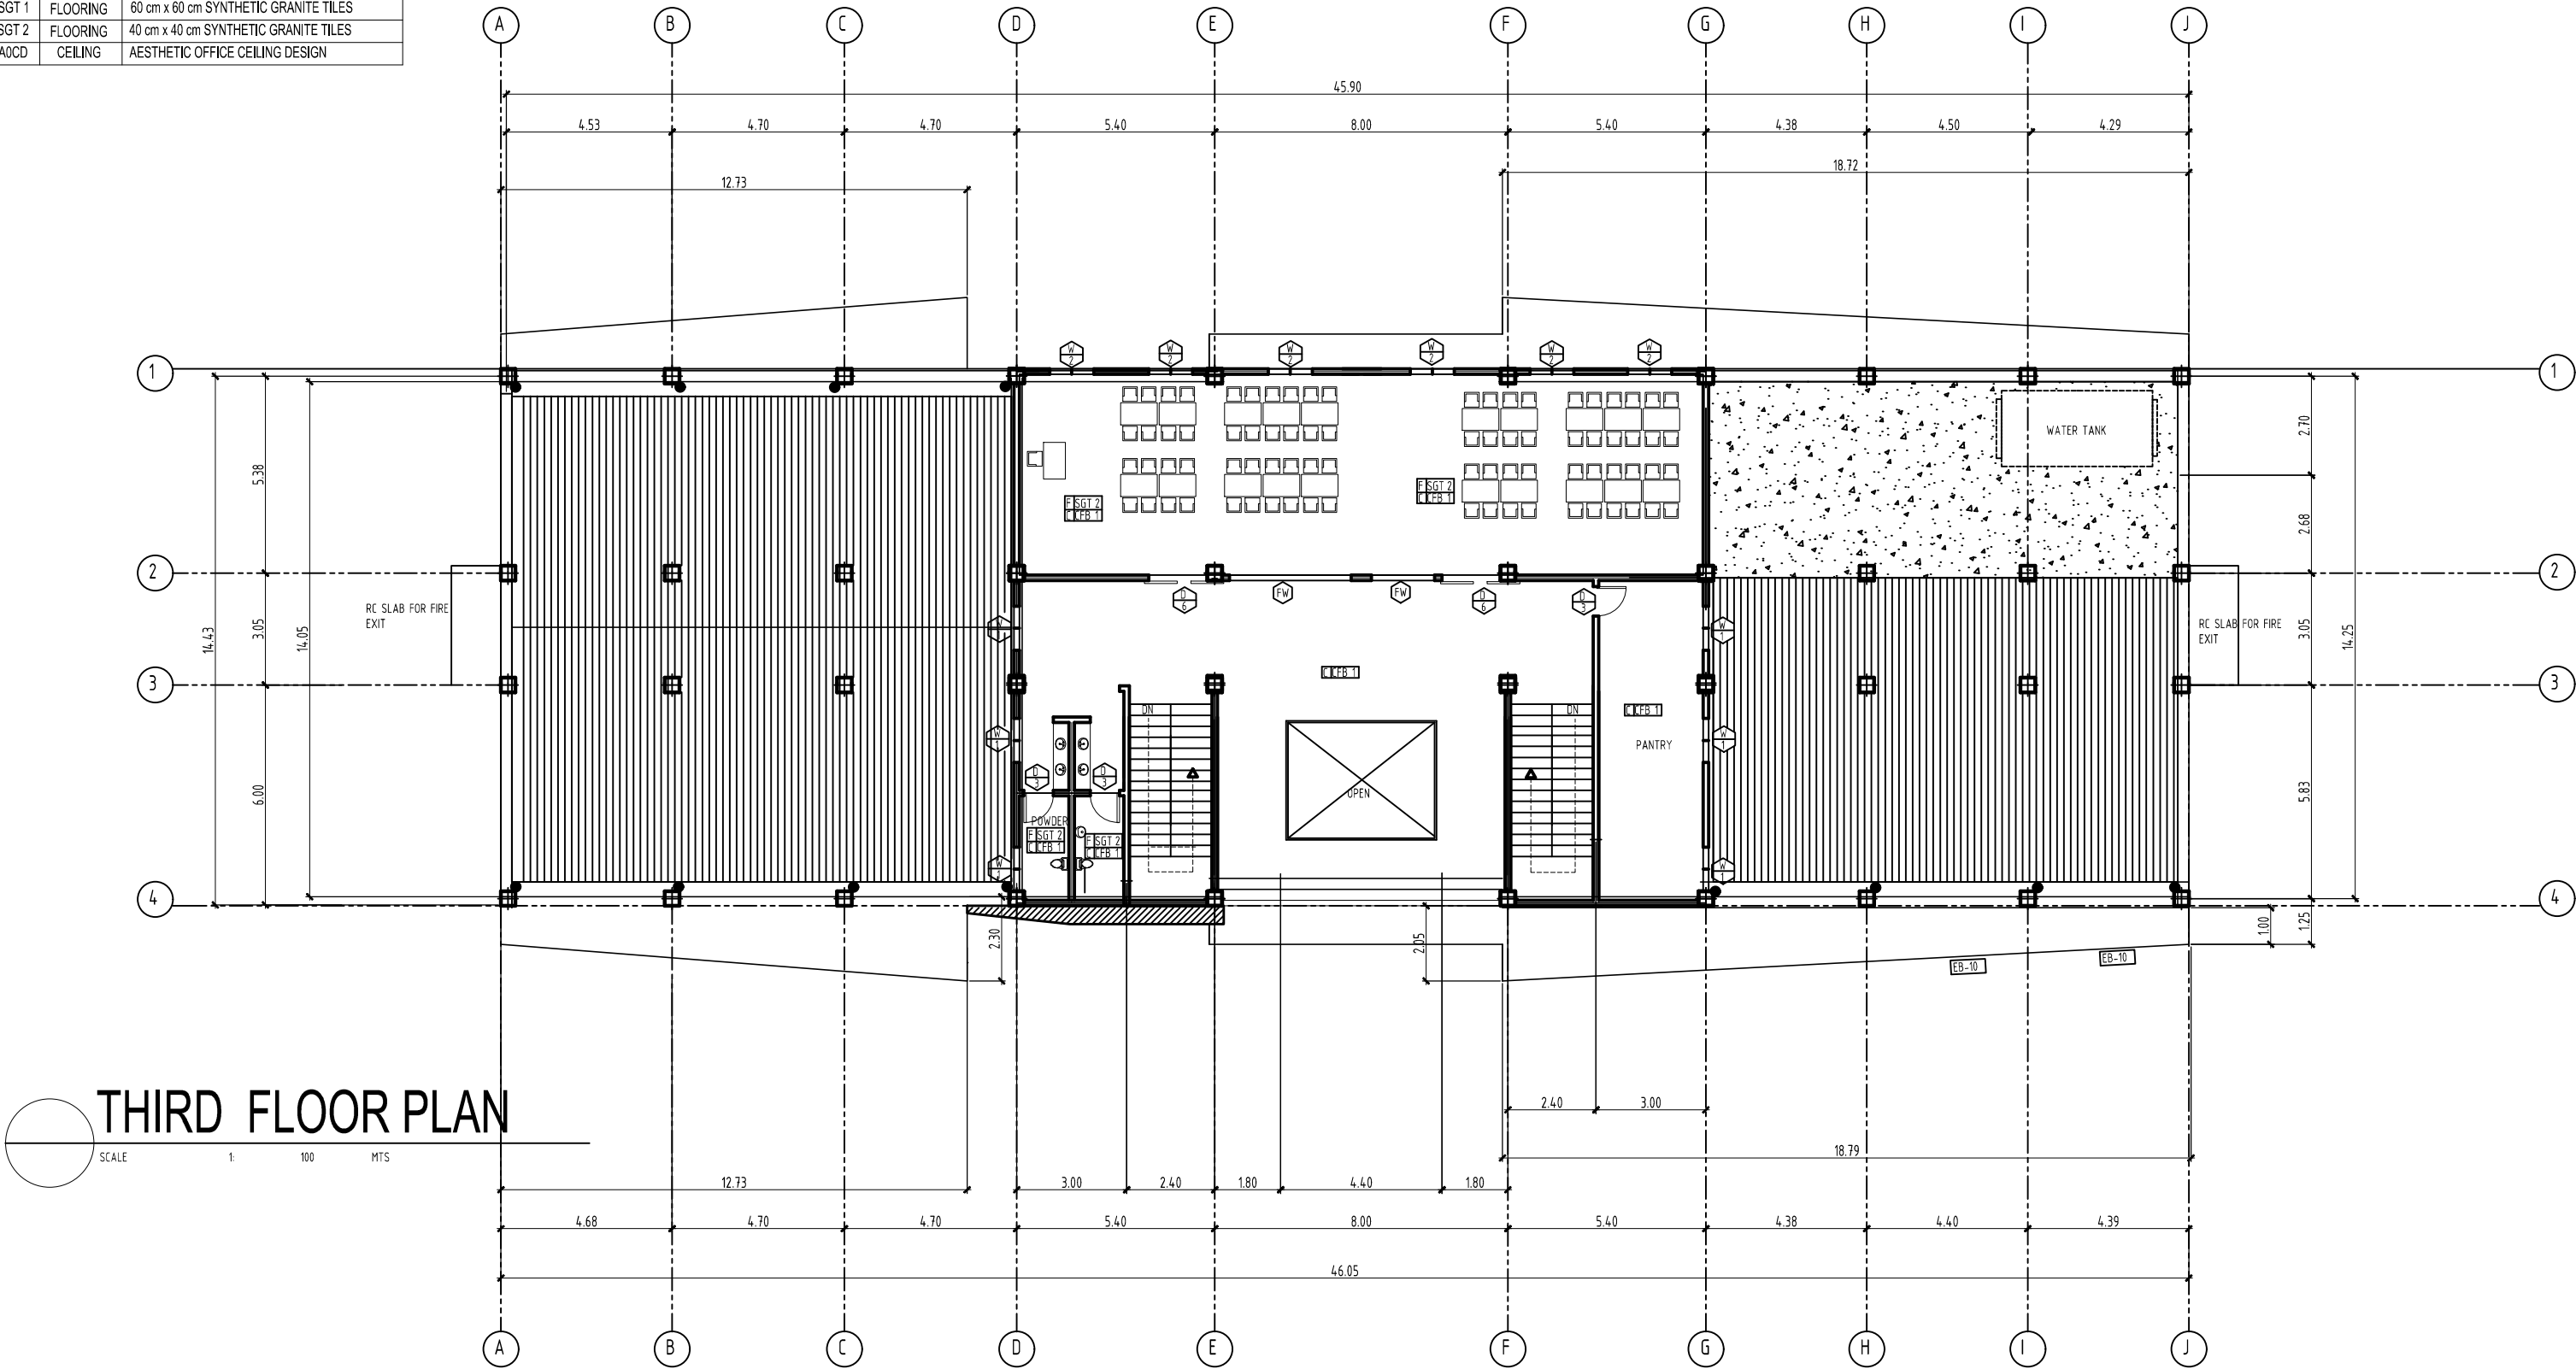


THIRD FLOOR PLAN

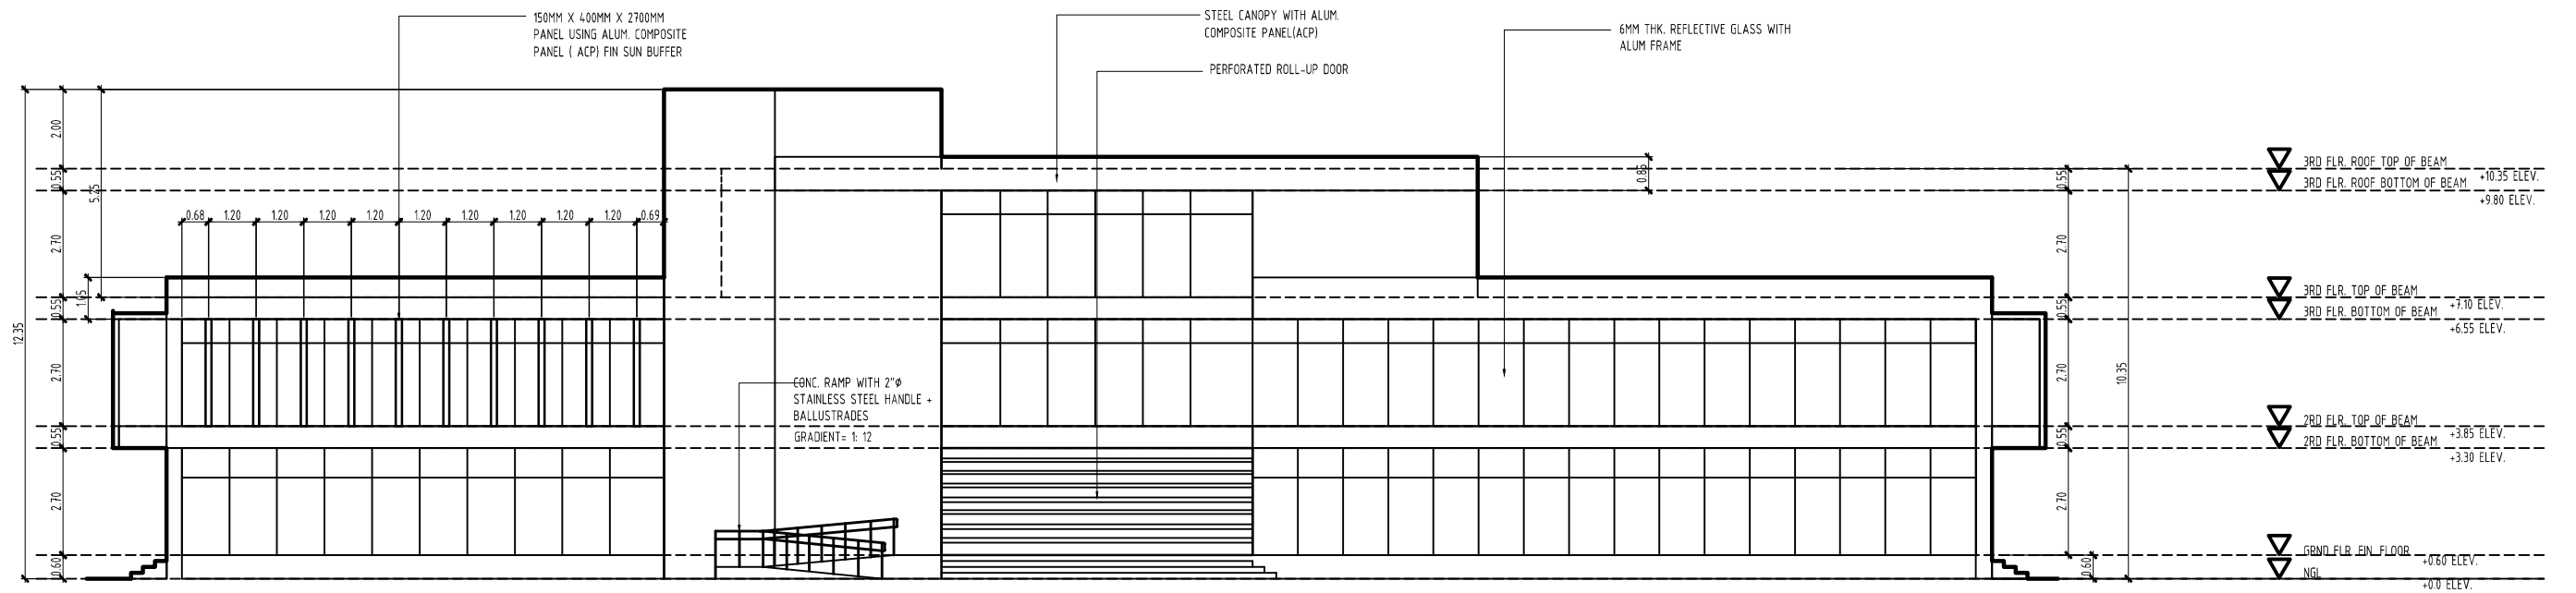

FRONT ELEVATION

SCALE 1:100 MTS

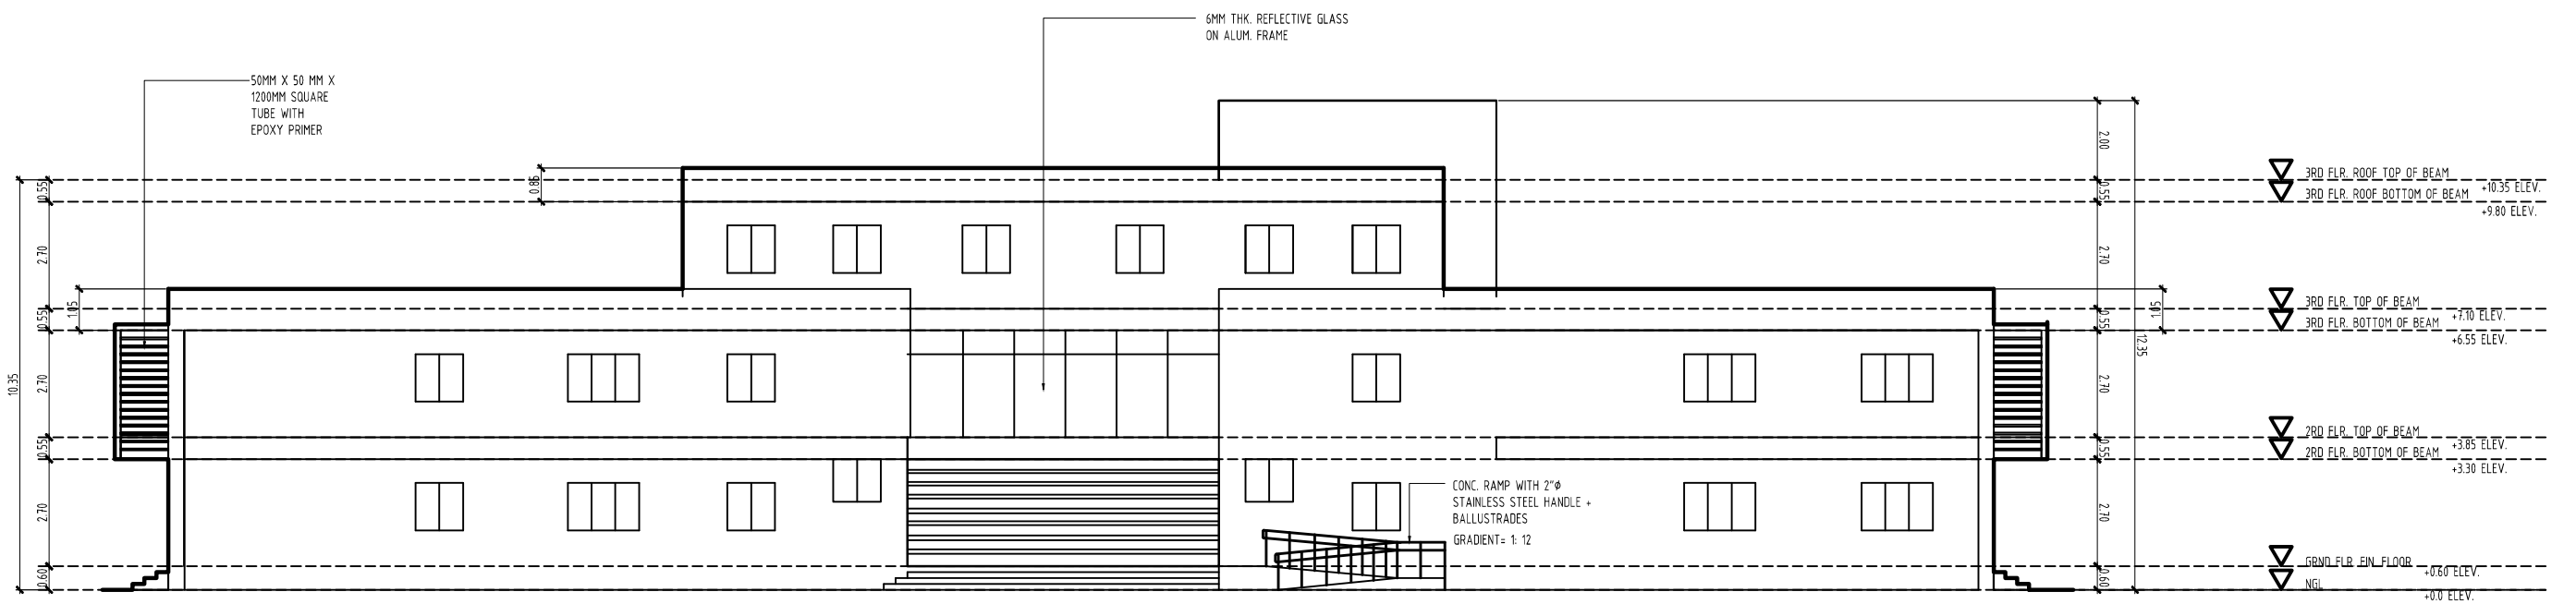

REAR SIDE ELEVATION

SCALE 1:100 MTS

