




GROUND FLOOR PLAN
 SCALE 1:100 MTS

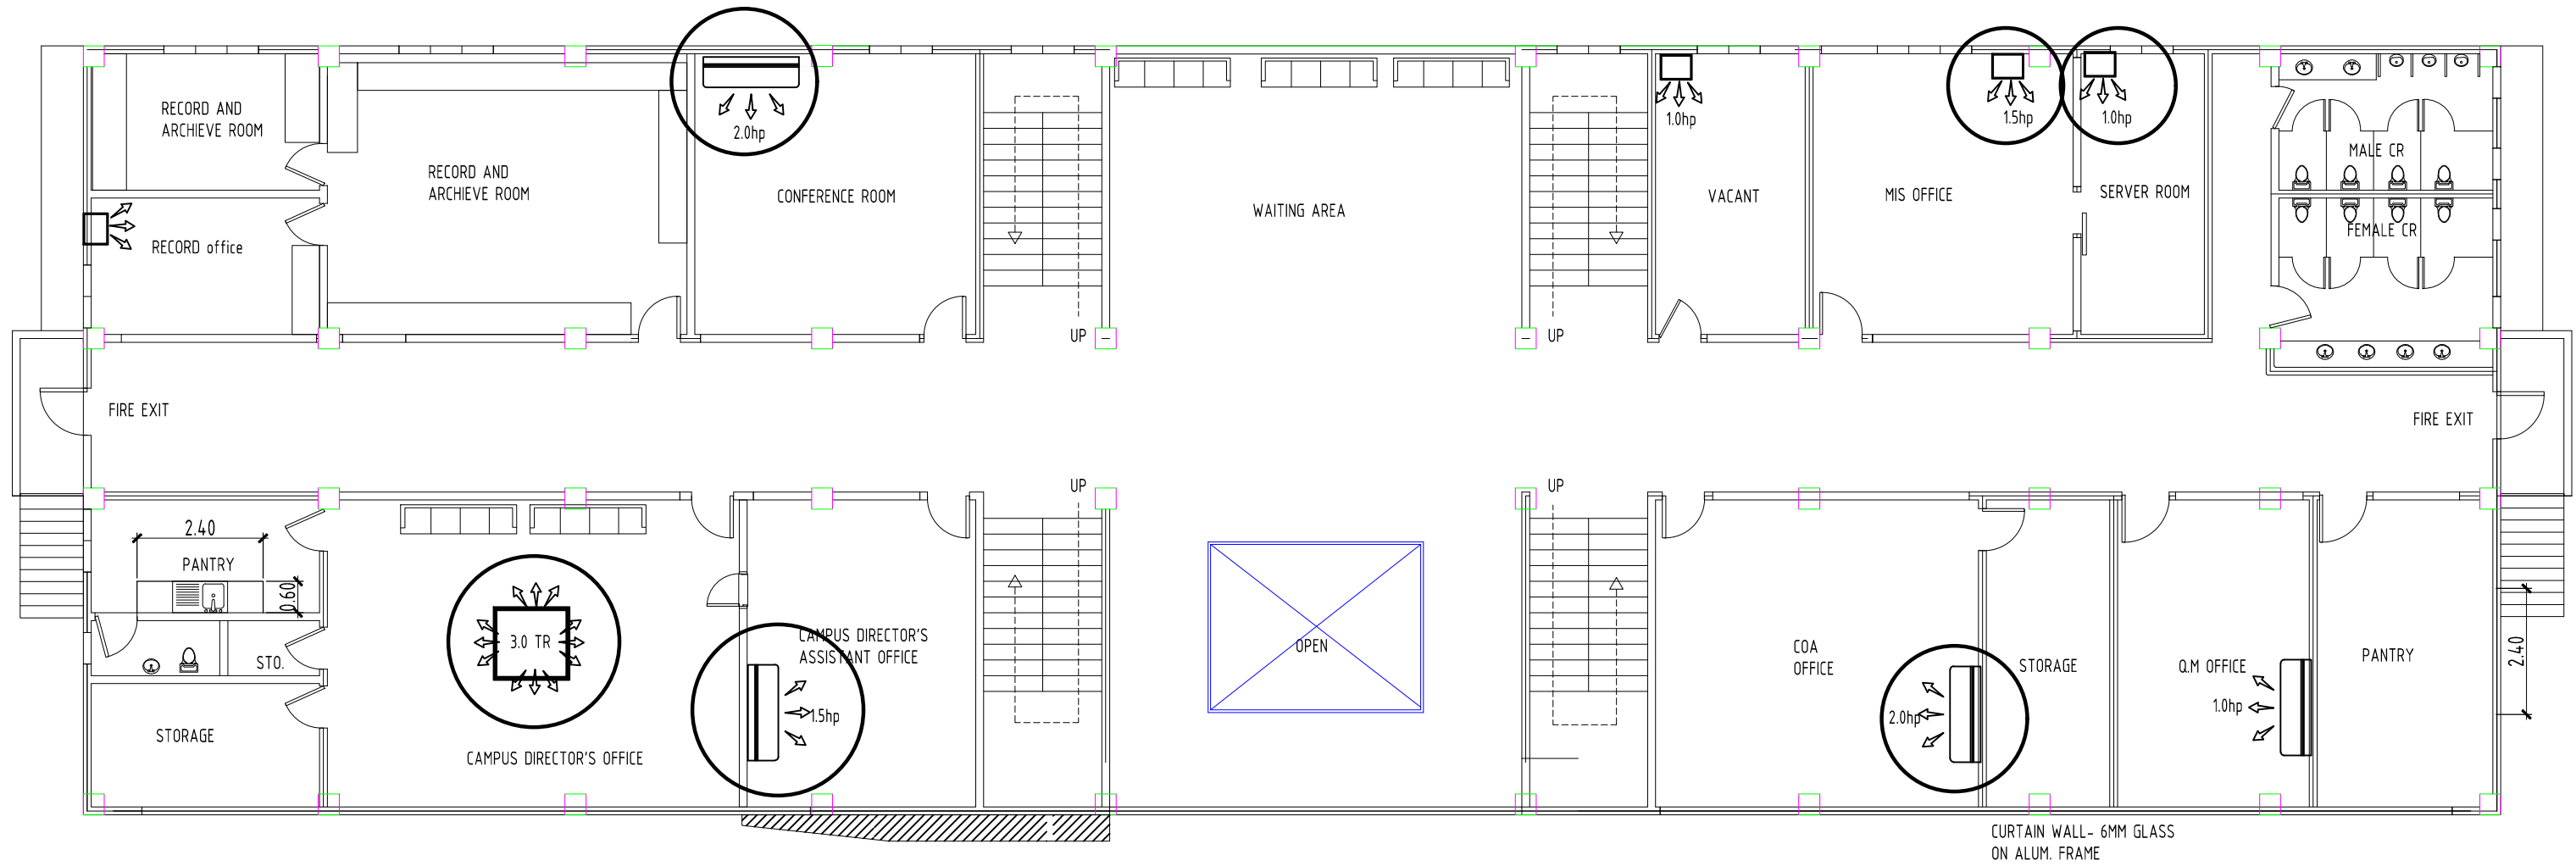


SECOND FLOOR PLAN
 SCALE 1/100 HTS

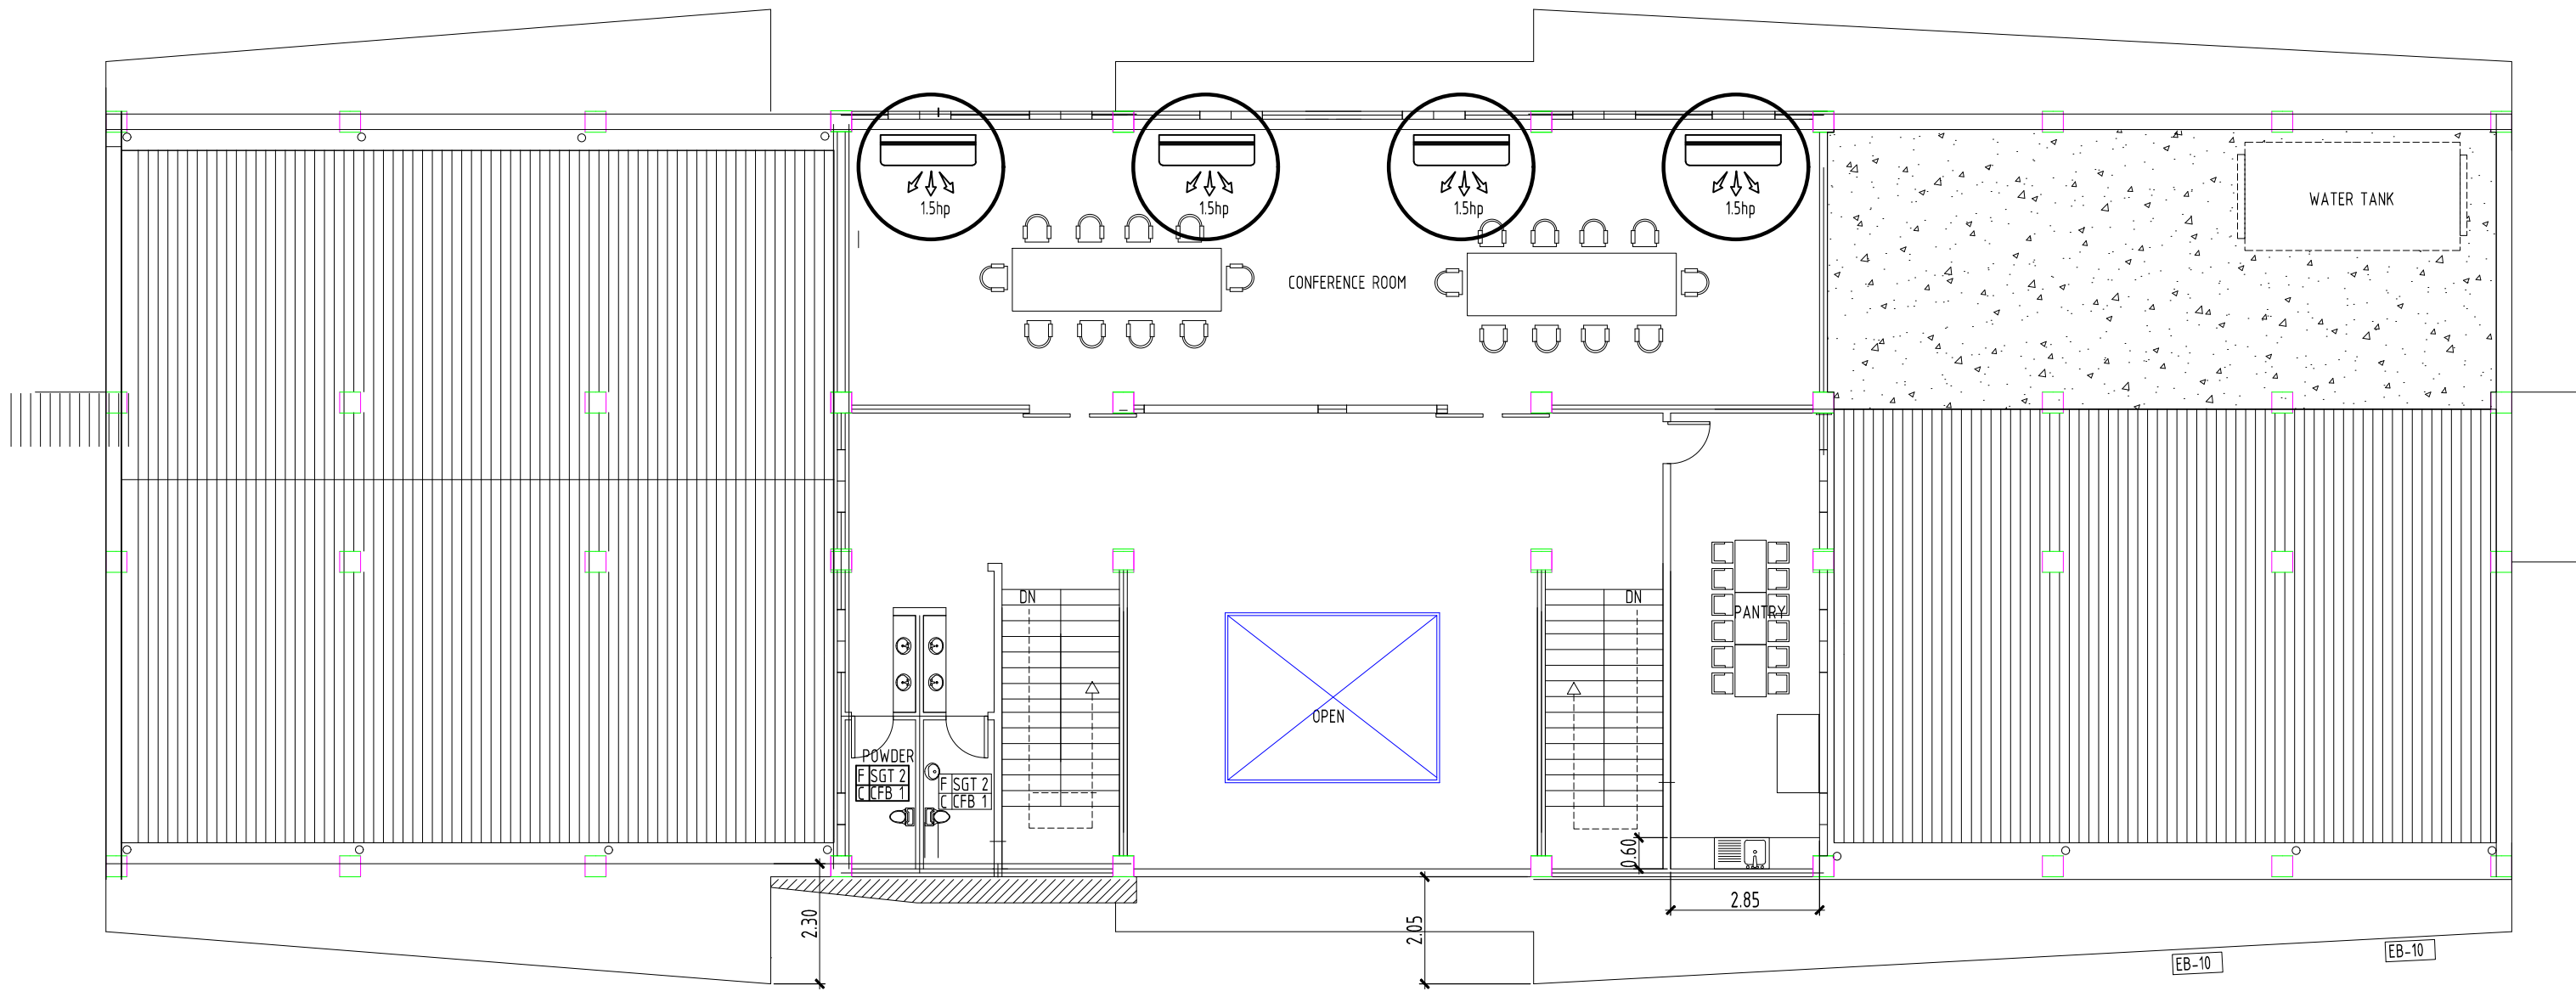


THIRD FLOOR PLAN
 SCALE 1:100 MTS