





**GROUND FLOOR PLAN**  
 SCALE: 1/8" = 1'-0"

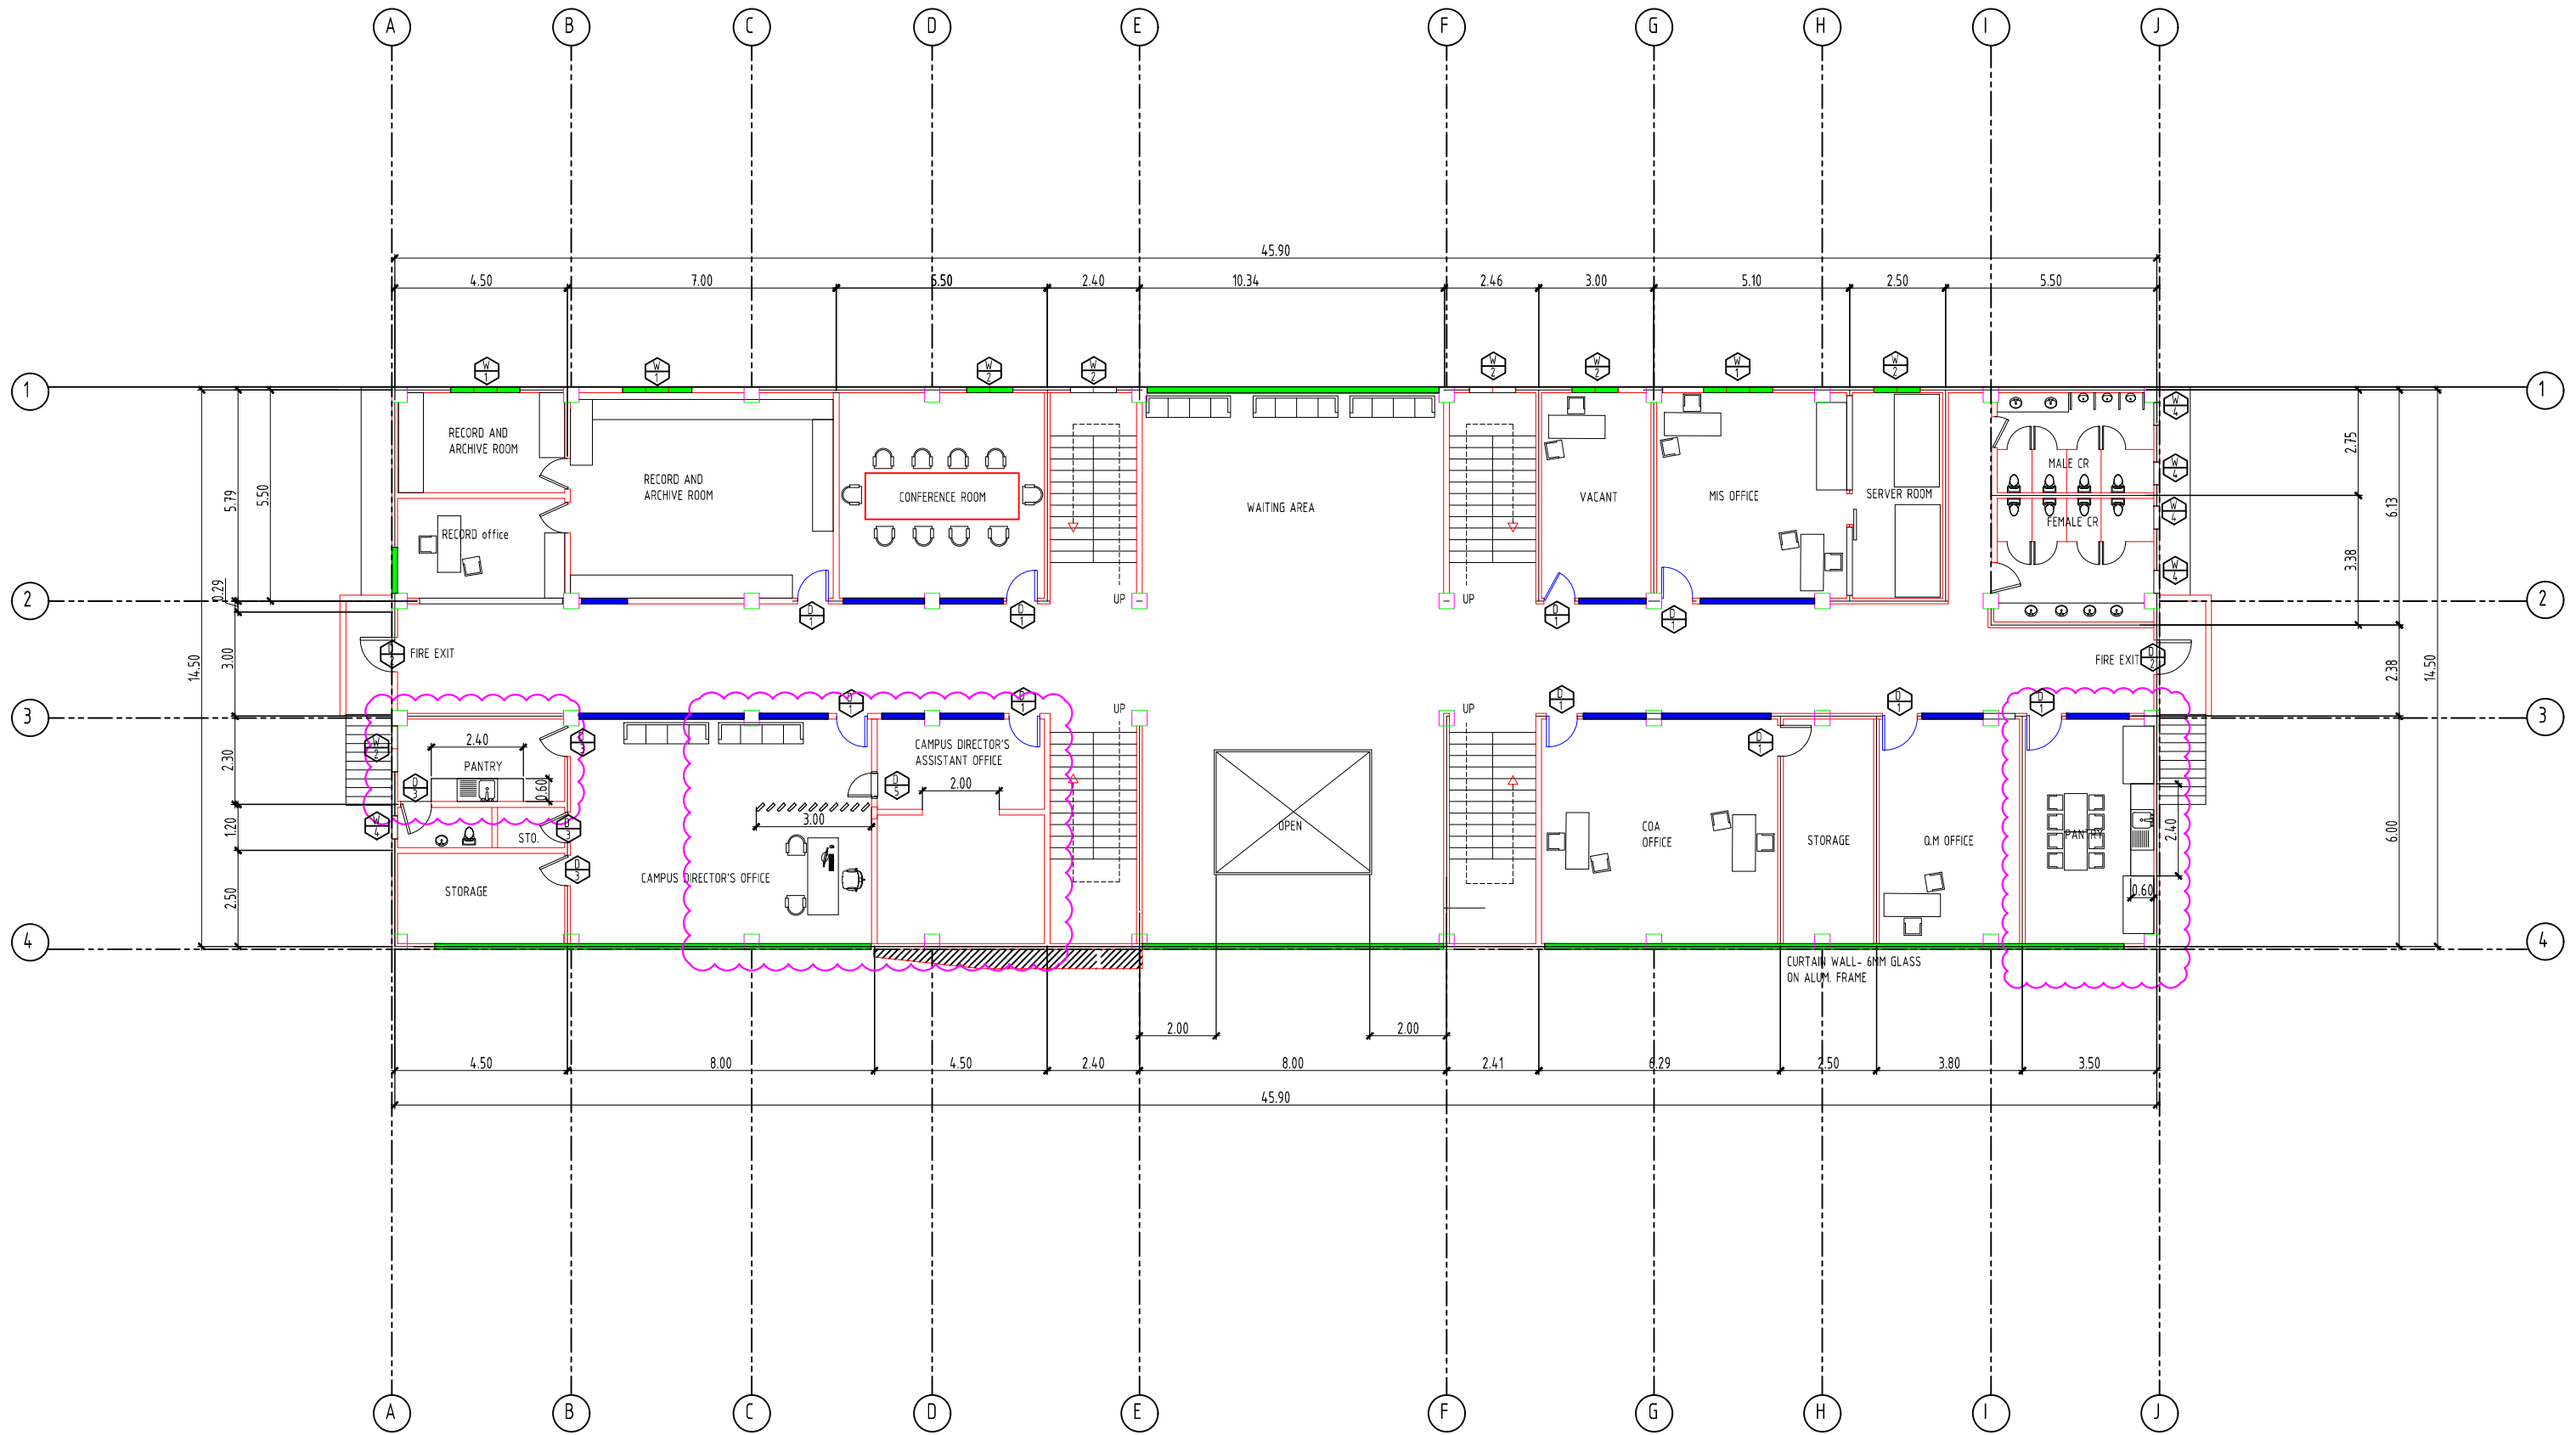


SECOND FLOOR PLAN  
SCALE 1/80

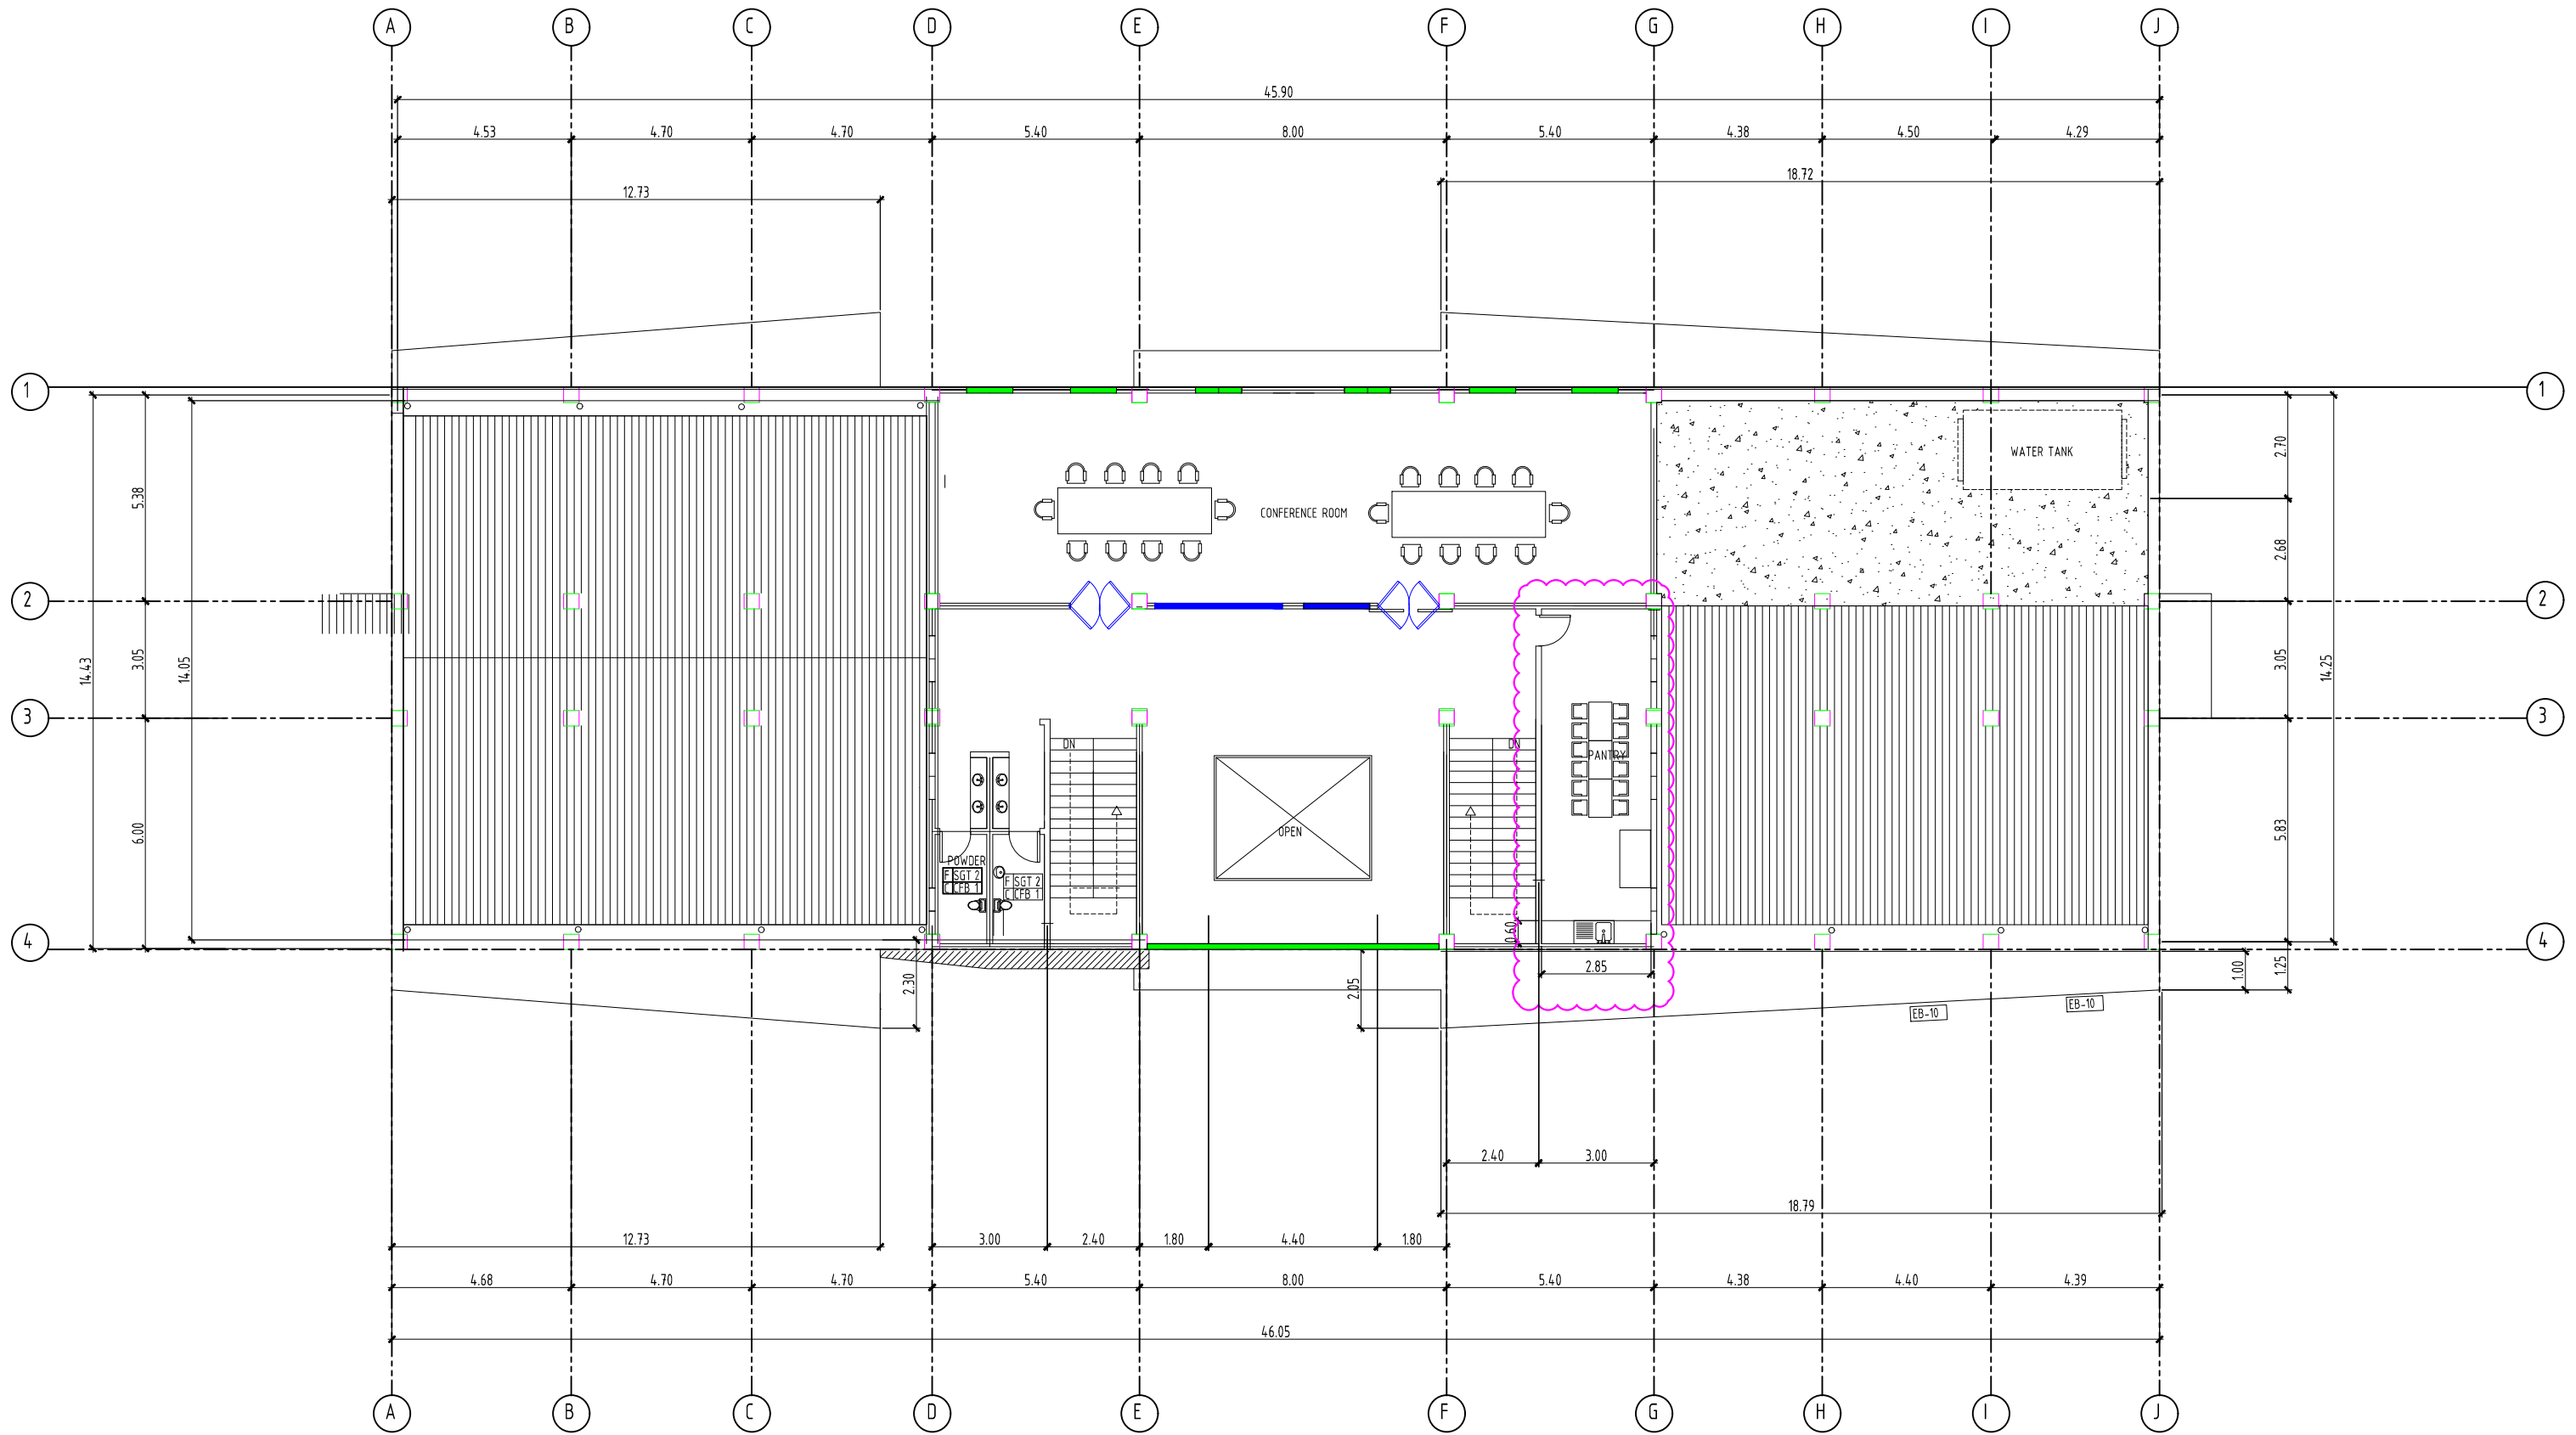


THIRD FLOOR PLAN  
SCALE 1/8" = 1'-0"

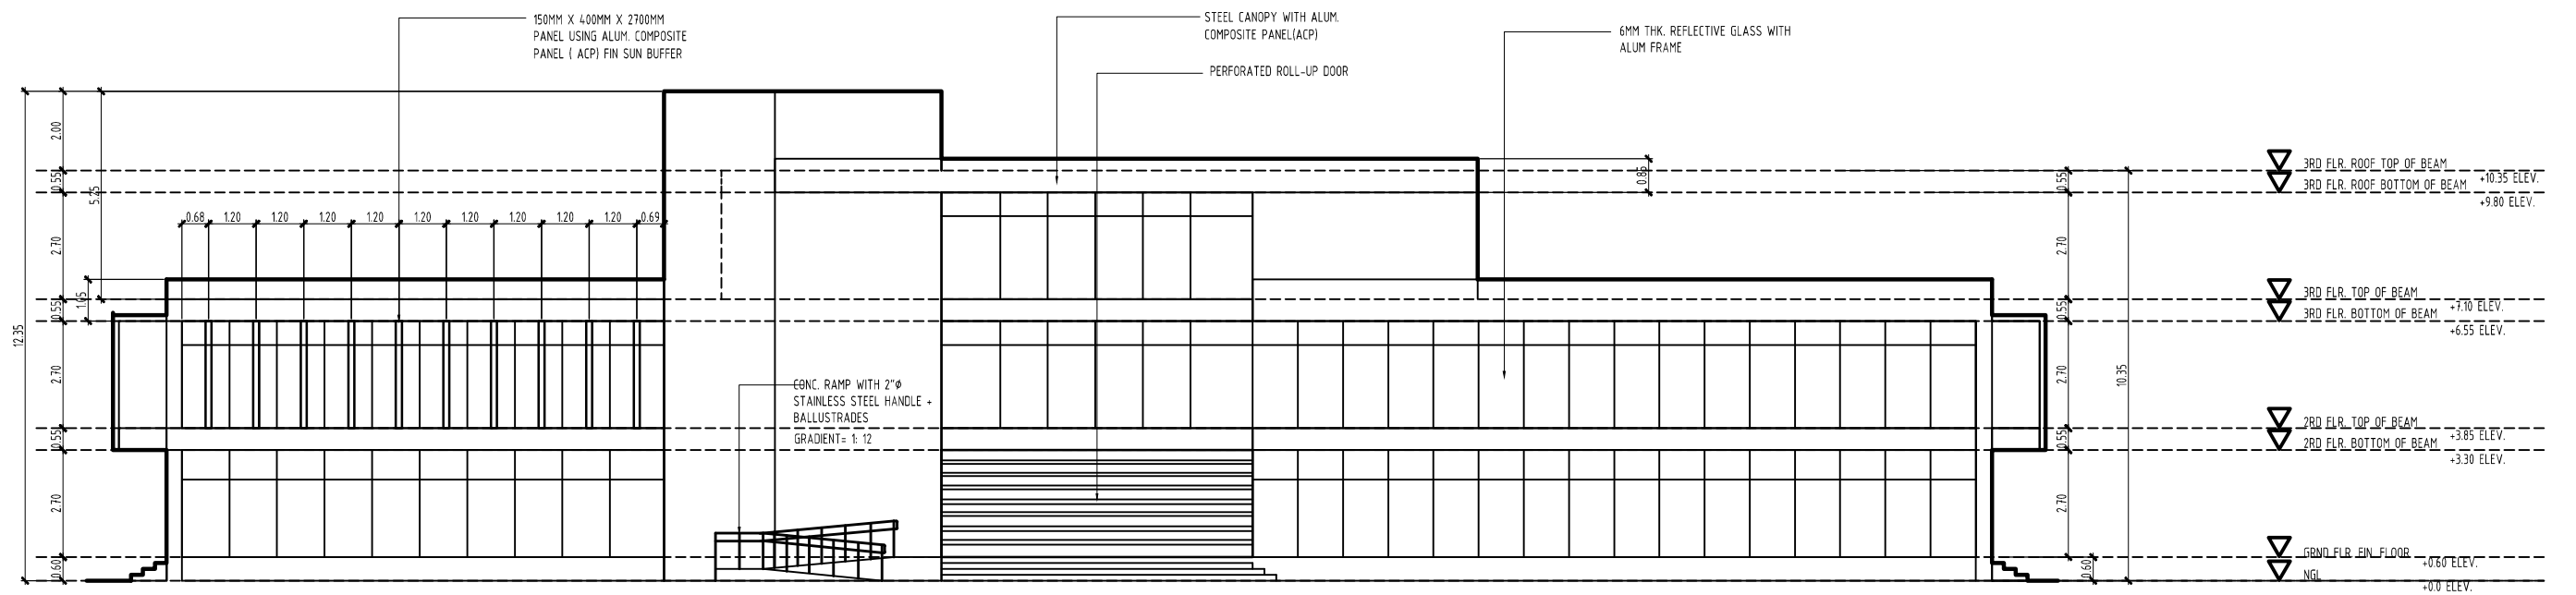


FRONT ELEVATION  
SCALE 1:100 MTS

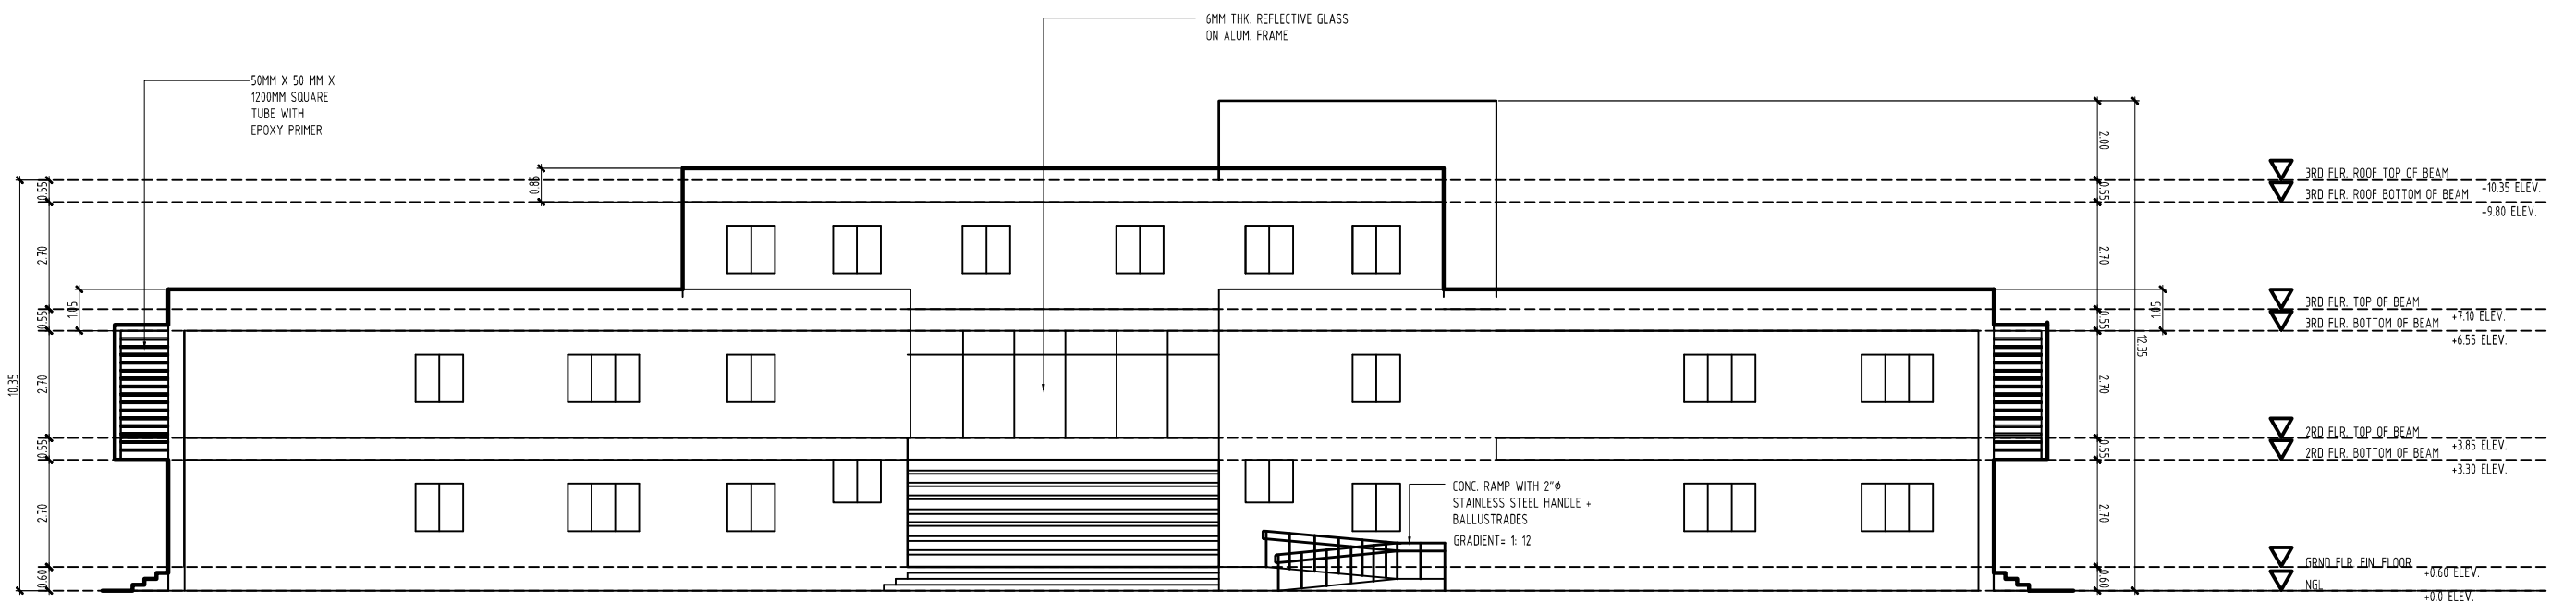


REAR SIDE ELEVATION  
SCALE 1:100 MTS

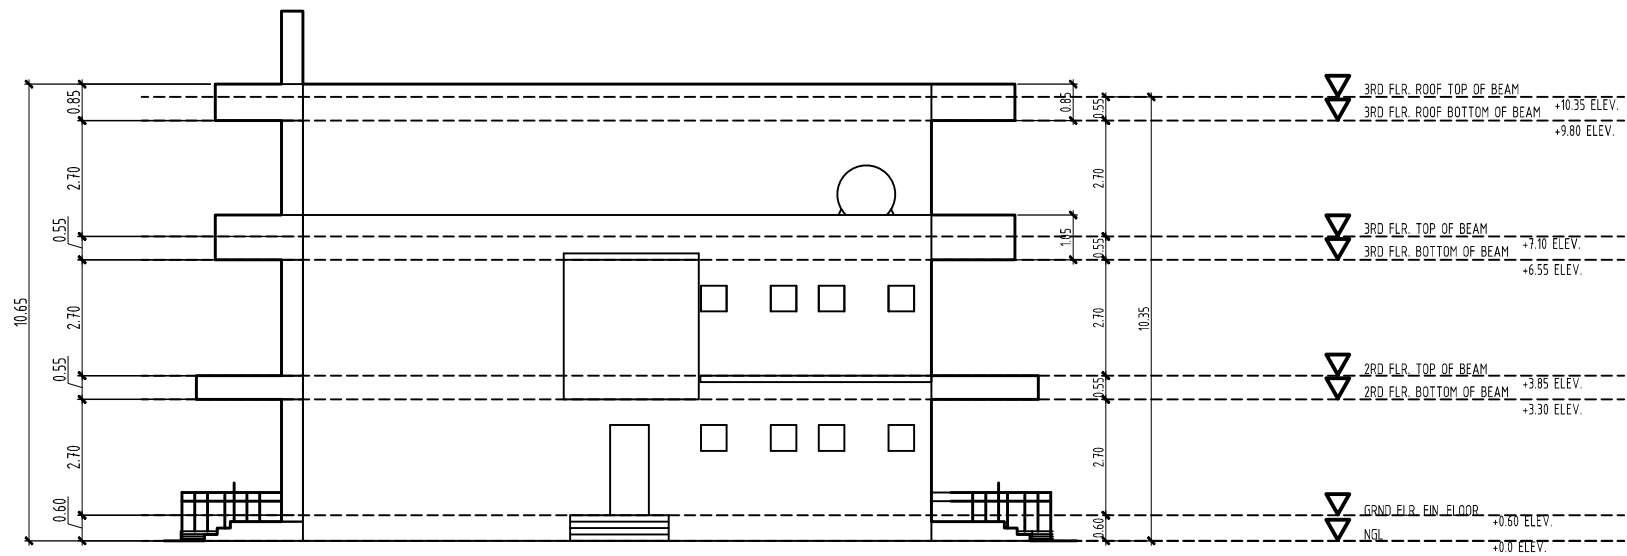


RIGHT SIDE ELEVATION  
SCALE 1:100 MTS

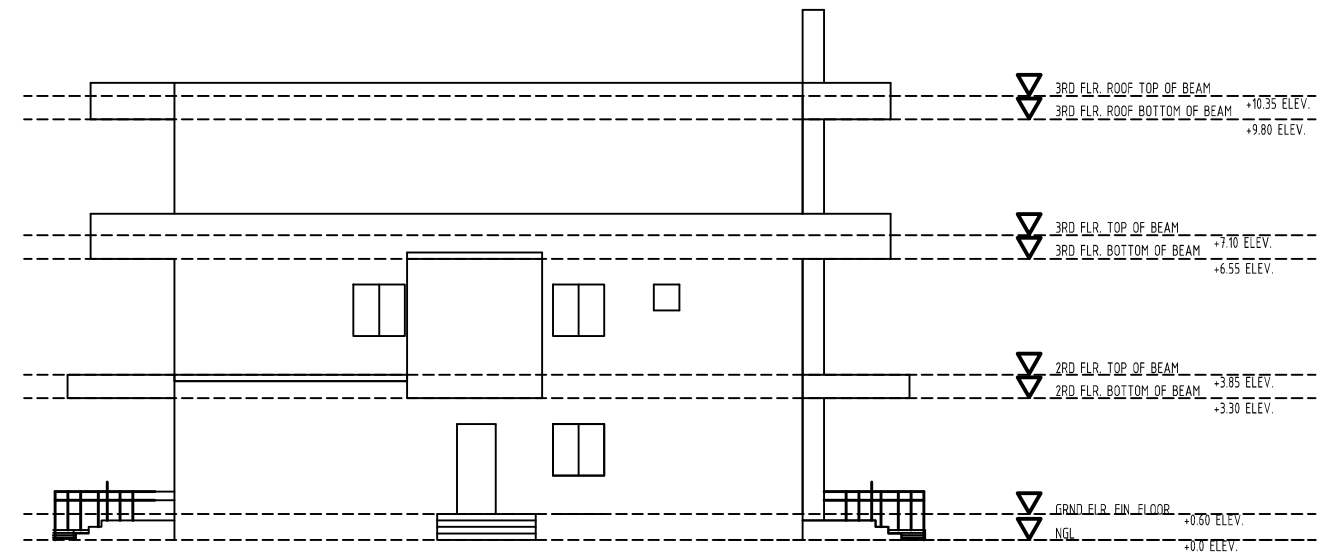

LEFT SIDE ELEVATION  
SCALE 1:100 MTS

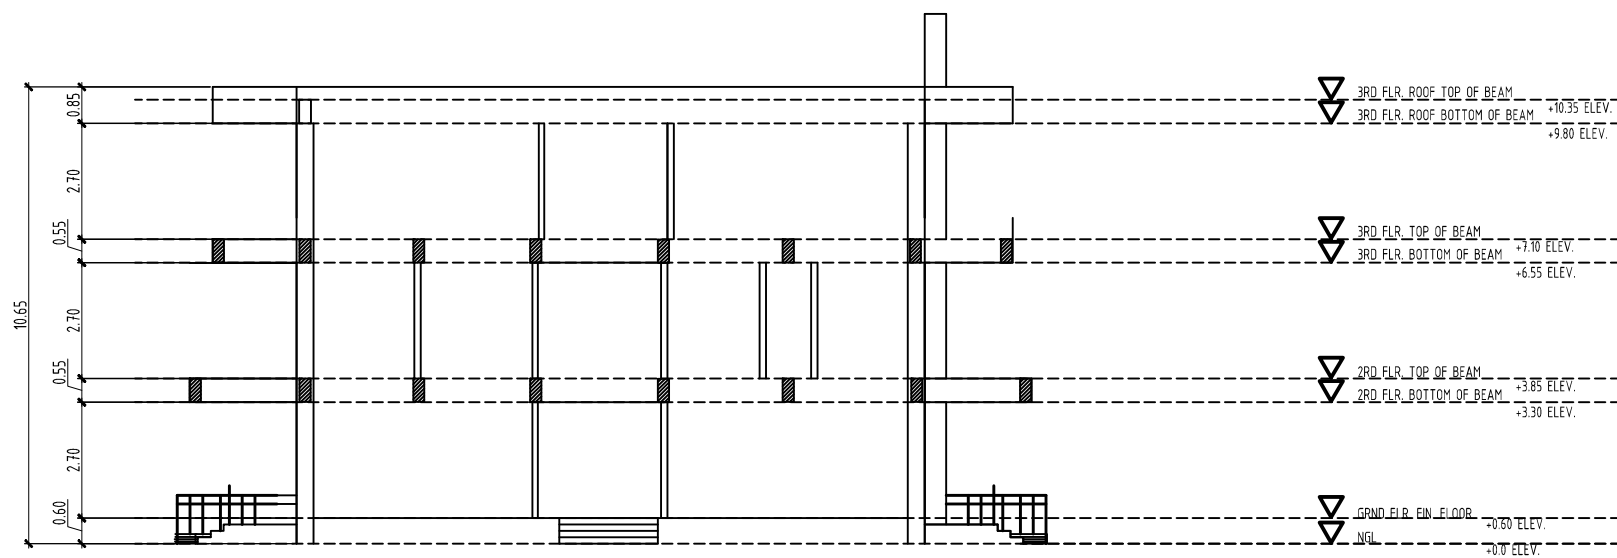

CROSS SECTION  
SCALE 1:100 MTS

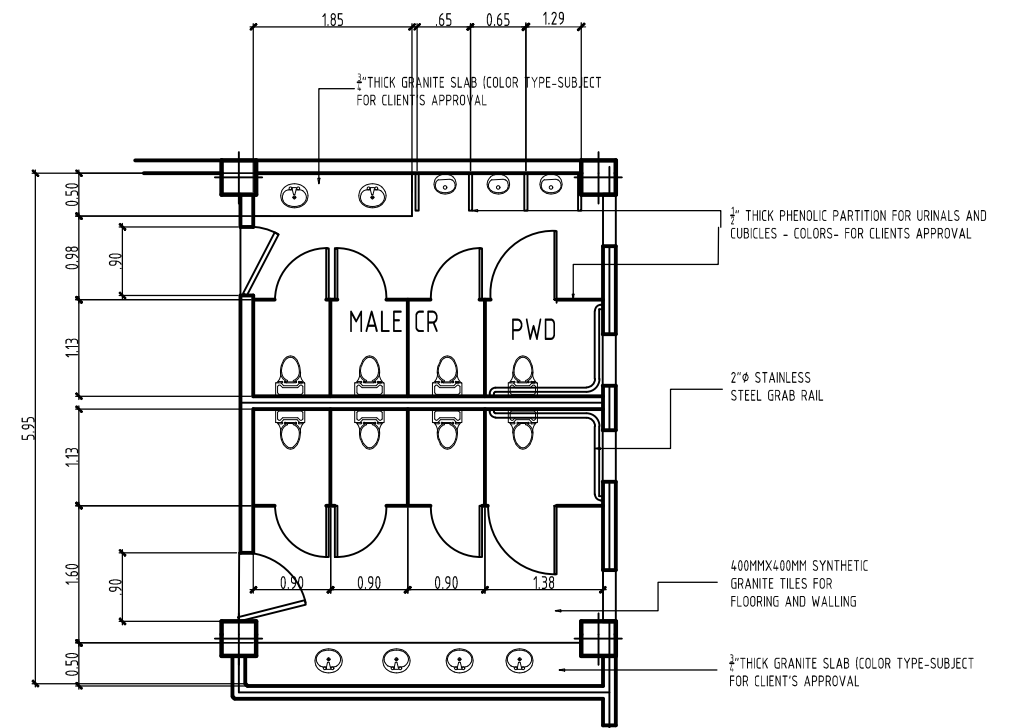

TOILET BLOW-UP DETAIL  
SCALE 1:50 MTS