

# ANNEX B


RECOMMENDING APPROVAL:  
  
APPROVED:

BUILDING OFFICIAL \_\_\_\_\_ DATE \_\_\_\_\_

RECOMMENDING APPROVAL:  
  
ELECTRONIC

HEAD \_\_\_\_\_ DATE \_\_\_\_\_

- ASSIGNMENT**
- JORING- 600mm X 600mm RUSTIC/MATTE CERAMIC TILES
  - LING- 4MM THK CEMENT FIBER BOARD
  - JORING- 600mm X 600mm SYNTHETIC GRANITE TILES
  - LING- 4MM MINERAL FIBER BOARD/ACOUSTIC BOARD
  - JORING- 400mm X 400mm SYNTHETIC GRANITE TILES
  - LING- 4MM THK CEMENT FIBER BOARD

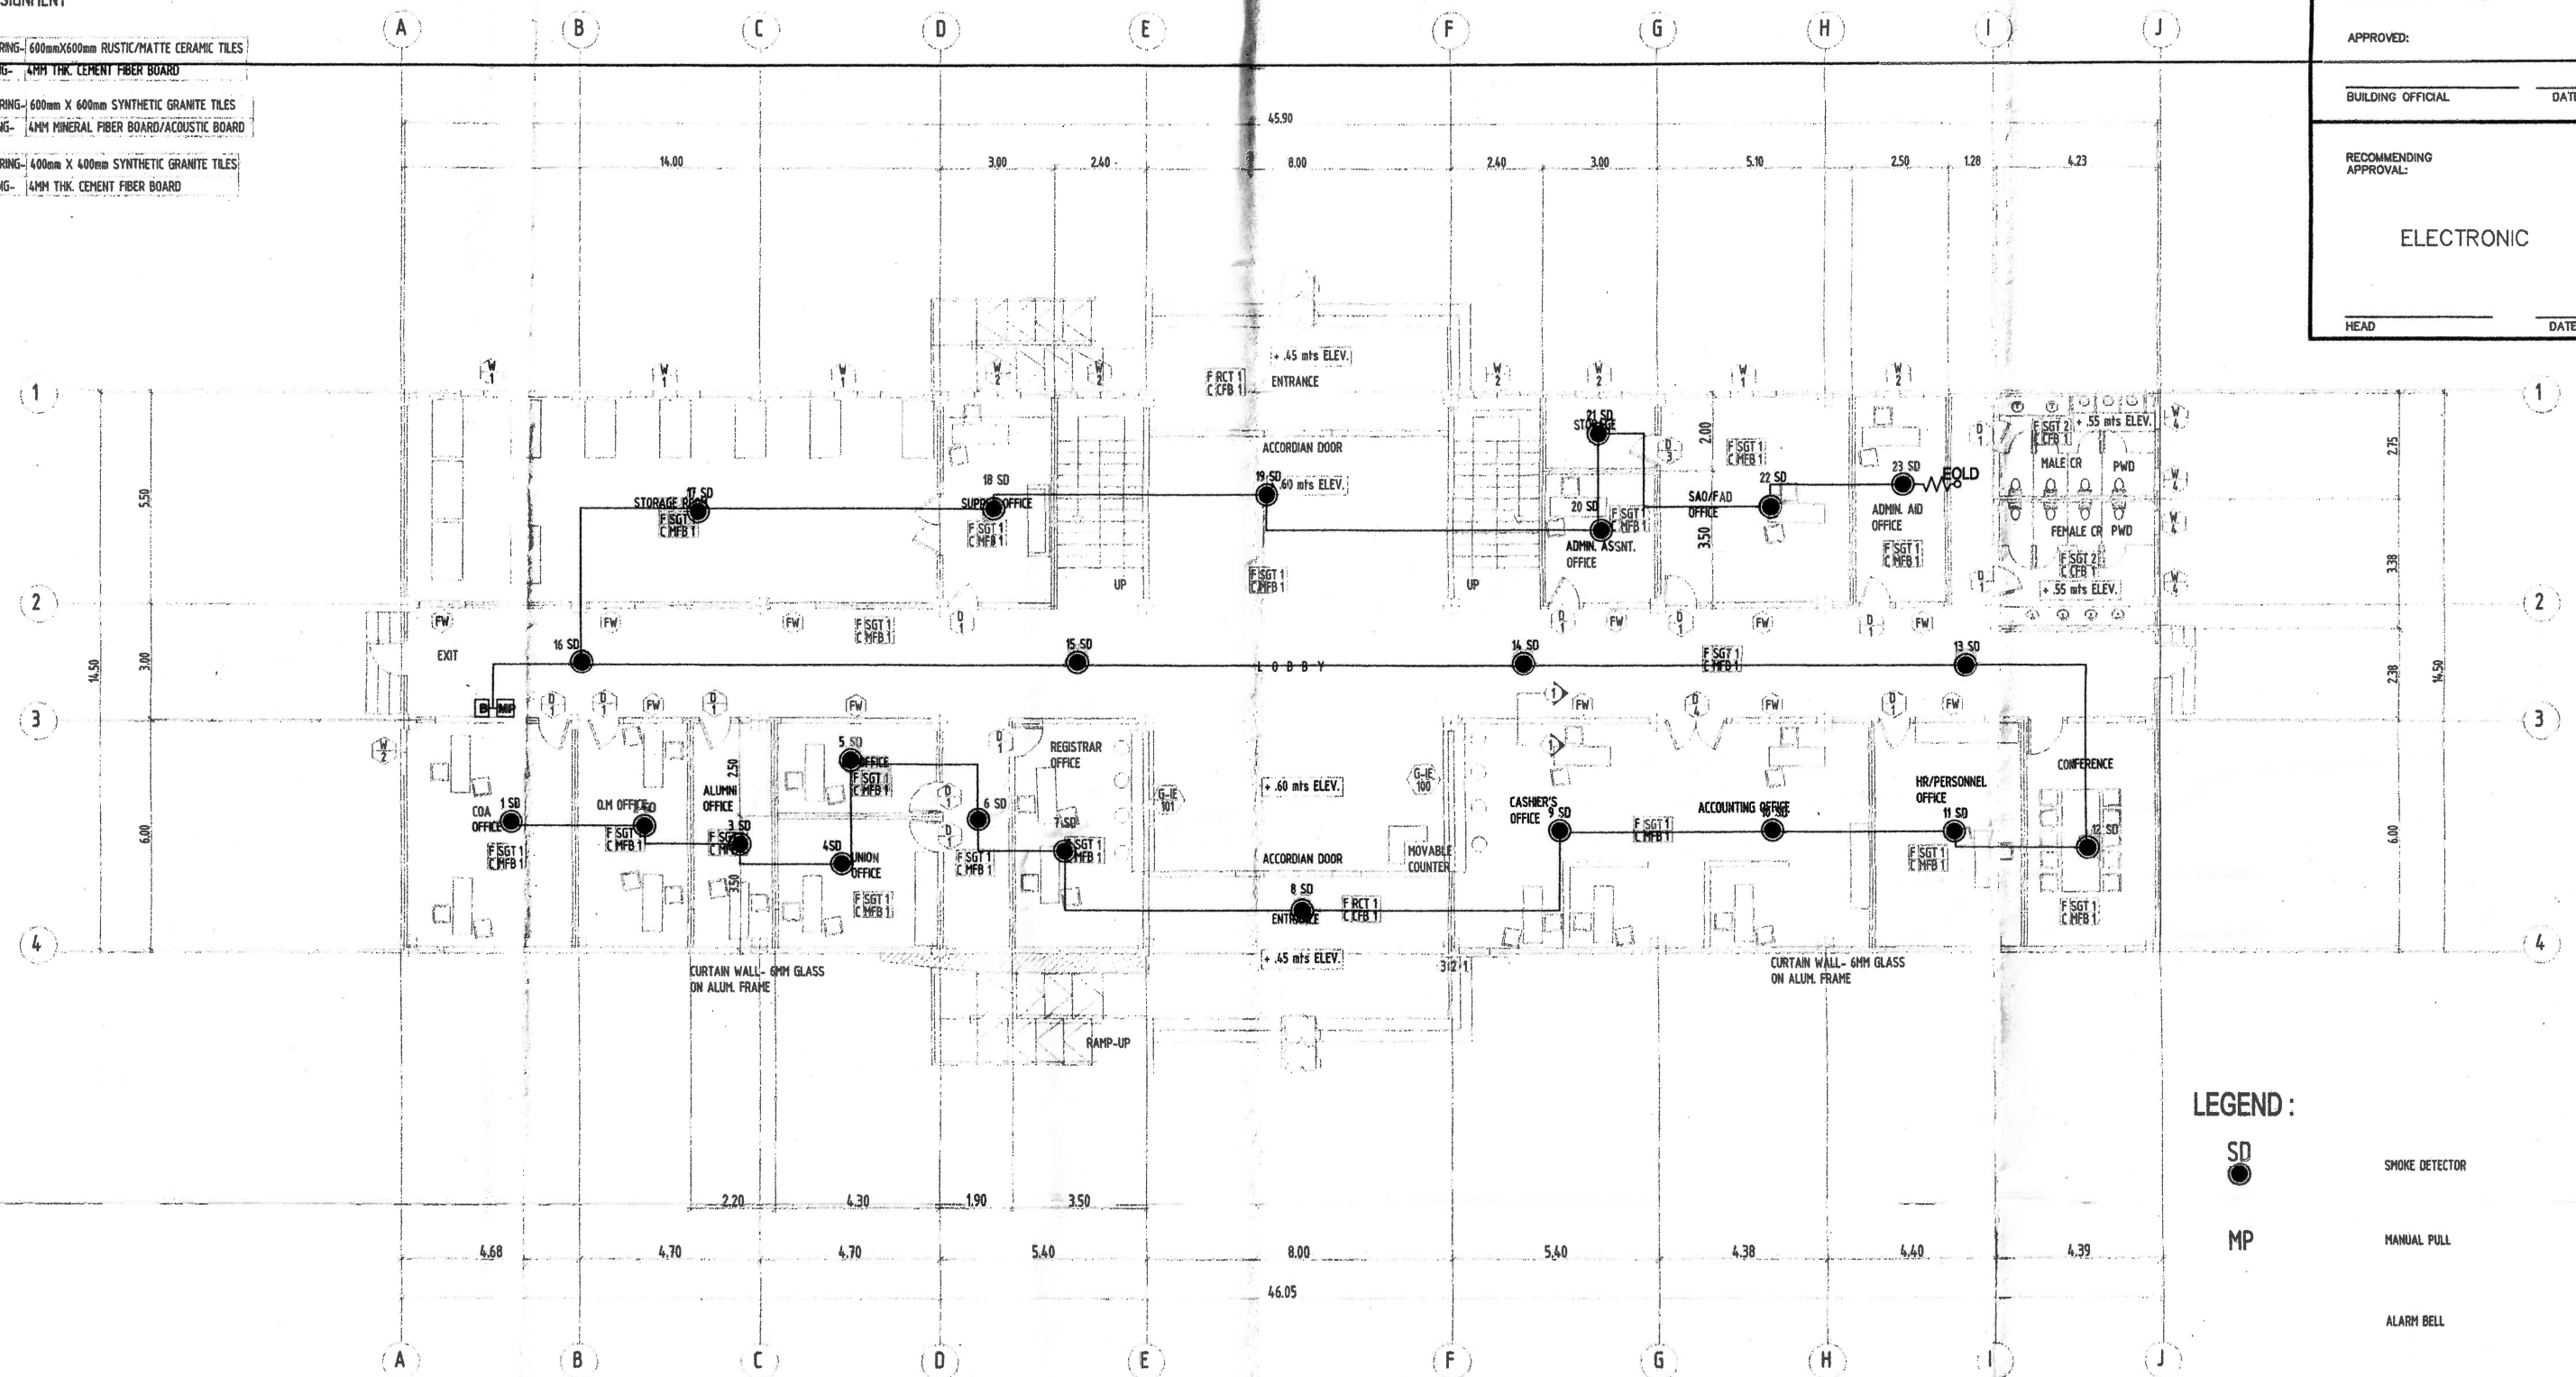

# GROUND FLOOR FIRE DETECTION AND ALARM SYSTEM PLAN

SCALE 1:100 MTS

- LEGEND :**
- SD SMOKE DETECTOR
  - MP MANUAL PULL
  - ALARM BELL

FROM THE OFFICE OF: <b>ENGR. VICTOR C. NAVARRO</b> PROFESSIONAL ELECTRONIC ENGINEER	R.A. 9296 (Art. IV, Sec.33) <small>Drawings and specifications &amp; other contract documents duly signed, stamped or sealed, as instruments of service are intellectual property &amp; documents of the Architect, whether the object for w/o they are made executed or not it shall be unlawful for any person to duplicate or to make copies of the said documents for the use in the repetition of it for other projects or buildings, whether executed partly or in a whole w/o the written consent of architect or author of said docs.</small>	REG. NO. 0432 DATE: 05-24-2010 PTR NO. 1640868 DATE: 01-04-2019 T I N: 148-728-912	SEAL	PROJECT NO.	PROJECT TITLE: PROPOSED CONSTRUCTION OF ADMINISTRATION BUILDING	APPROVED AS TO PLAN: OWNER: <b>ENGR. LOUIE C. JAMORA PAE, MSc</b> OWNER	SHEET CONTENTS: GROUND FLOOR PLAN	SHEET NO. FDAS 01 01 02
ADDRESS: PARDO, CEBU CITY				CHECKED BY	LOCATION: BRGY. COGON, DIPOLOG CITY	ADDRESS: DIPOLOG CITY		

REPUBLIC OF THE PHILIPPINES  
 DEPARTMENT OF PUBLIC  
 WORKS AND HIGHWAYS  
 OFFICE OF THE BUILDING OFFICIAL  
 CITY OF DIPOLOG

RECOMMENDING APPROVAL:

APPROVED:


BUILDING OFFICIAL \_\_\_\_\_ DATE \_\_\_\_\_

RECOMMENDING APPROVAL:

ELECTRONIC

HEAD \_\_\_\_\_ DATE \_\_\_\_\_

- MATERIAL ASSIGNMENT**
- CT 1 | FLOORING- 600mmX600mm RUSTIC/MATTE CERAMIC TILES
  - FB 1 | CEILING- 4MM THK. CEMENT FIBER BOARD
  - GT 1 | FLOORING- 600mm X 600mm SYNTHETIC GRANITE TILES
  - IFB 1 | CEILING- 4MM MINERAL FIBER BOARD/ACOUSTIC BOARD
  - GT 2 | FLOORING- 400mm X 400mm SYNTHETIC GRANITE TILES
  - FB 1 | CEILING- 4MM THK. CEMENT FIBER BOARD

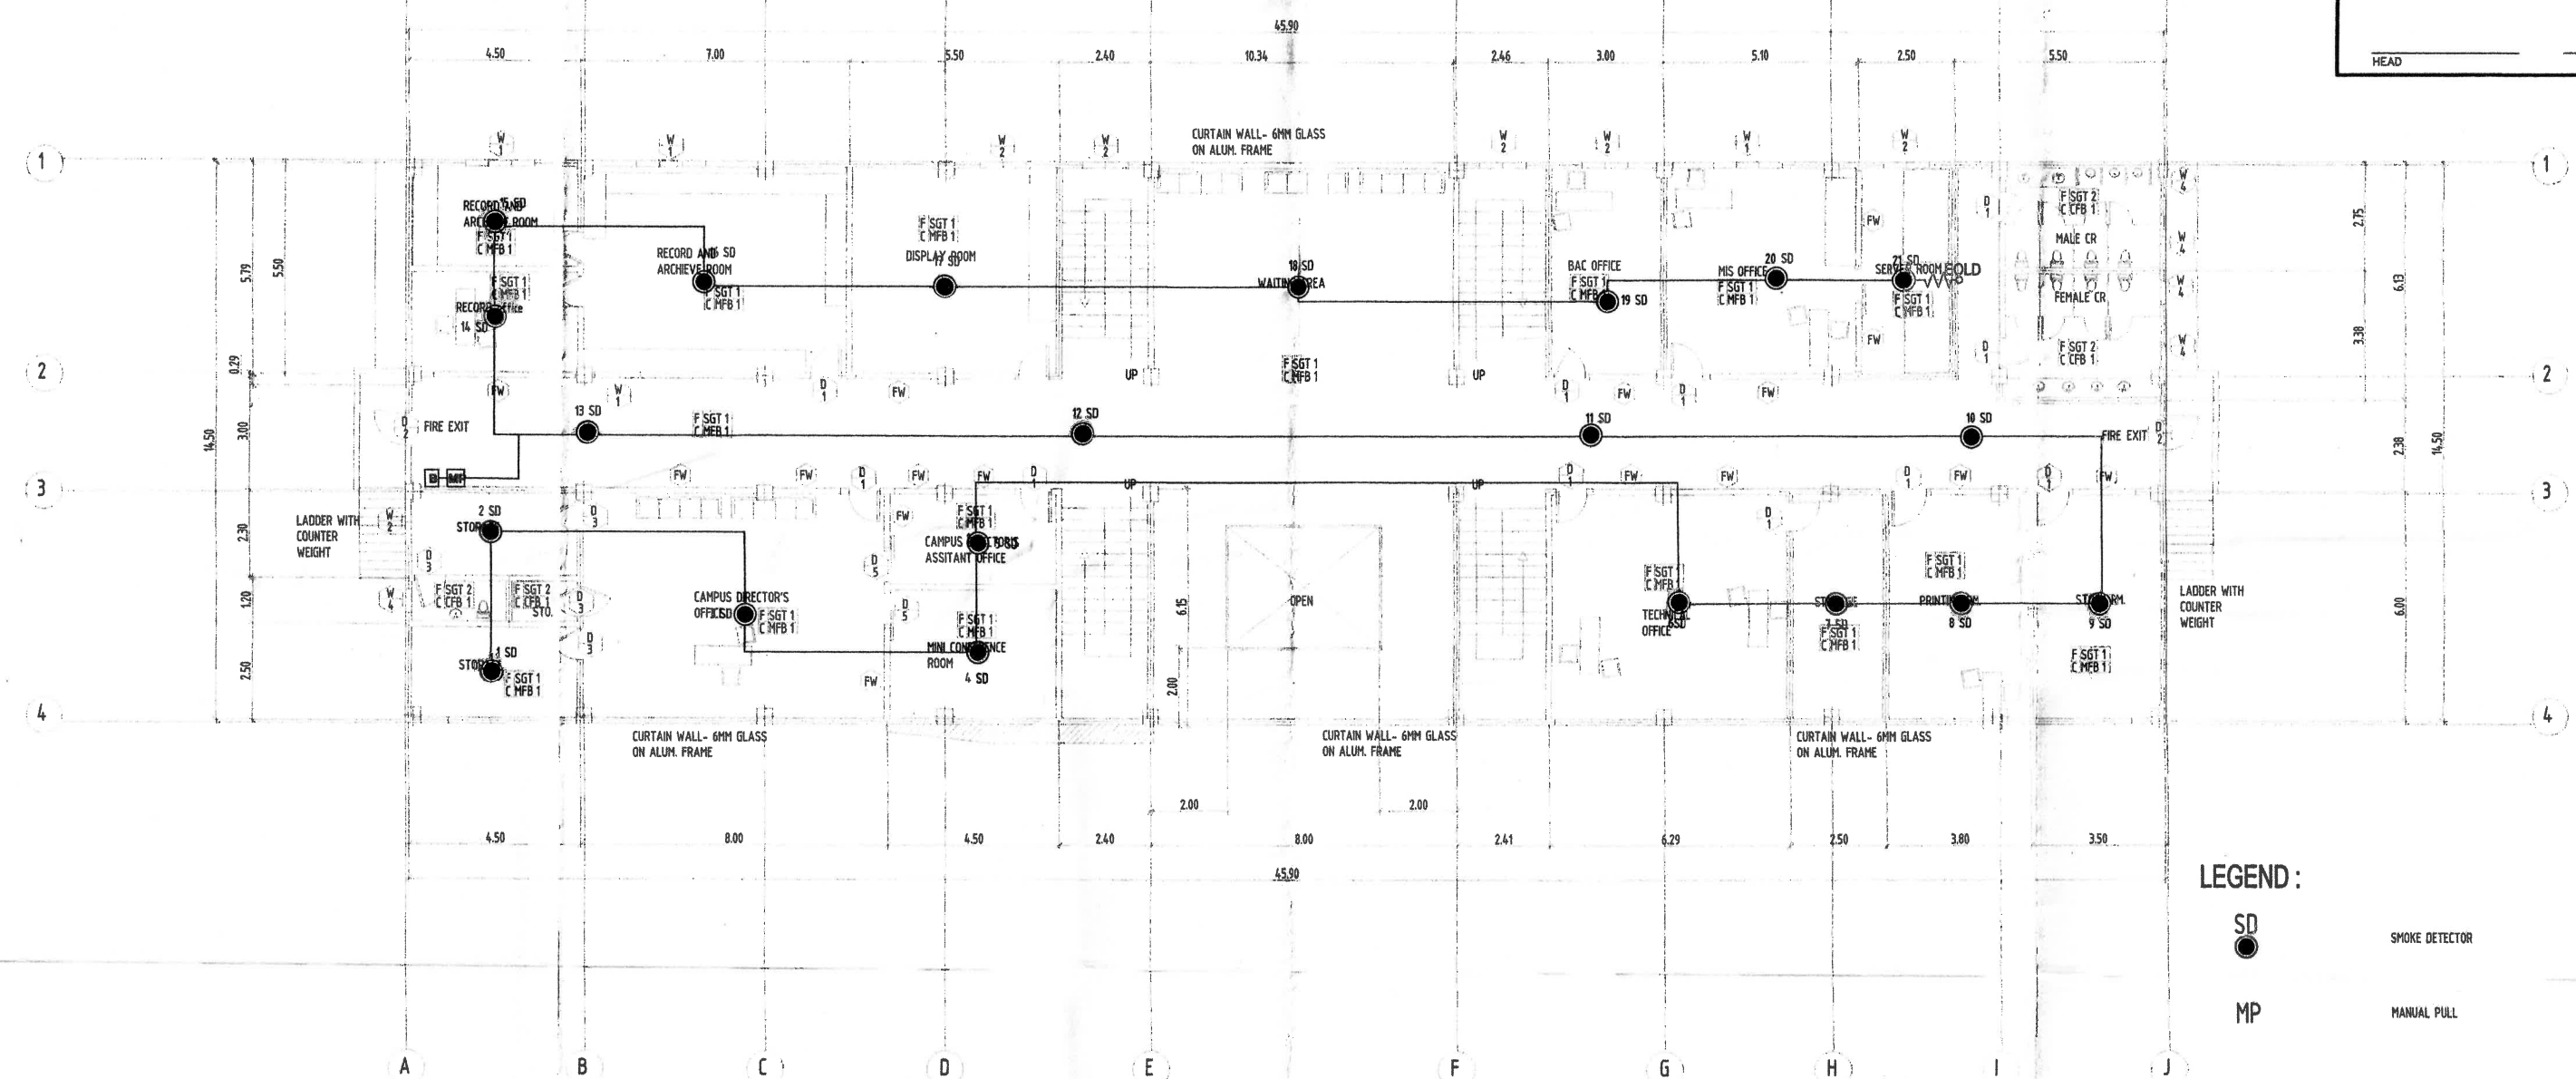

**LEGEND :**

SD SMOKE DETECTOR

MP MANUAL PULL

ALARM BELL

**SECOND FLOOR FIRE DETECTION AND ALARM SYSTEM PLAN**

SCALE 1:100 MTS

FROM THE OFFICE OF: <b>ENGR. VICTOR C. NAVARRO</b> PROFESSIONAL ELECTRONIC ENGINEER ADDRESS: PARDO, CEBU CITY	R.A. 9266 (Art. IV, Sec.35) <small>Drawings and specifications &amp; other contract documents duly signed, stamped or sealed, as instruments of service are intellectual property &amp; documents of the Architect, whether the object for w/o they are made in executed or not it shall be unlawful for any person to duplicate or to make copies of the said documents for the use in the repetition of it for other projects or buildings, whether executed partly or in a whole w/o the written consent of architect or author of said docs.</small>	REG. NO. 0432 DATE: 05-24-2010 PTR NO. 1640868 DATE: 01-04-2019 T I N: 148-728-912	SEAL	PROJECT NO. REVISION NO.: DRAWN BY: AMIL DATE CHECKED BY	PROJECT TITLE: PROPOSED: <b>PROPOSED CONSTRUCTION OF ADMINISTRATION BUILDING</b> LOCATION: BRGY. COGON, DIPOLOG CITY	APPROVED AS TO PLAN: OWNER: <b>ENGR. LOUIE C. JAMORA PAE, MSc</b> OWNER ADDRESS: DIPOLOG CITY	SHEET CONTENTS: <b>SECOND FLOOR PLAN</b>	SHEET NO. <b>FDAS</b> 01 01 <b>03</b>
--	---	--	------	--	---	---	---	--

RECOMMENDING APPROVAL:

APPROVED:

BUILDING OFFICIAL \_\_\_\_\_ DATE \_\_\_\_\_

RECOMMENDING  
APPROVAL:

ELECTRONIC


HEAD \_\_\_\_\_ DATE \_\_\_\_\_

ASSIGNMENT

FLOORING- 600mmX600mm RUSTIC/MATTE CERAMIC TILES  
CEILING- 4MM THK. CEMENT FIBER BOARD

FLOORING- 600mm X 600mm SYNTHETIC GRANITE TILES  
CEILING- 4MM MINERAL FIBER BOARD/ACOUSTIC BOARD

FLOORING- 400mm X 400mm SYNTHETIC GRANITE TILES  
CEILING- 4MM THK. CEMENT FIBER BOARD

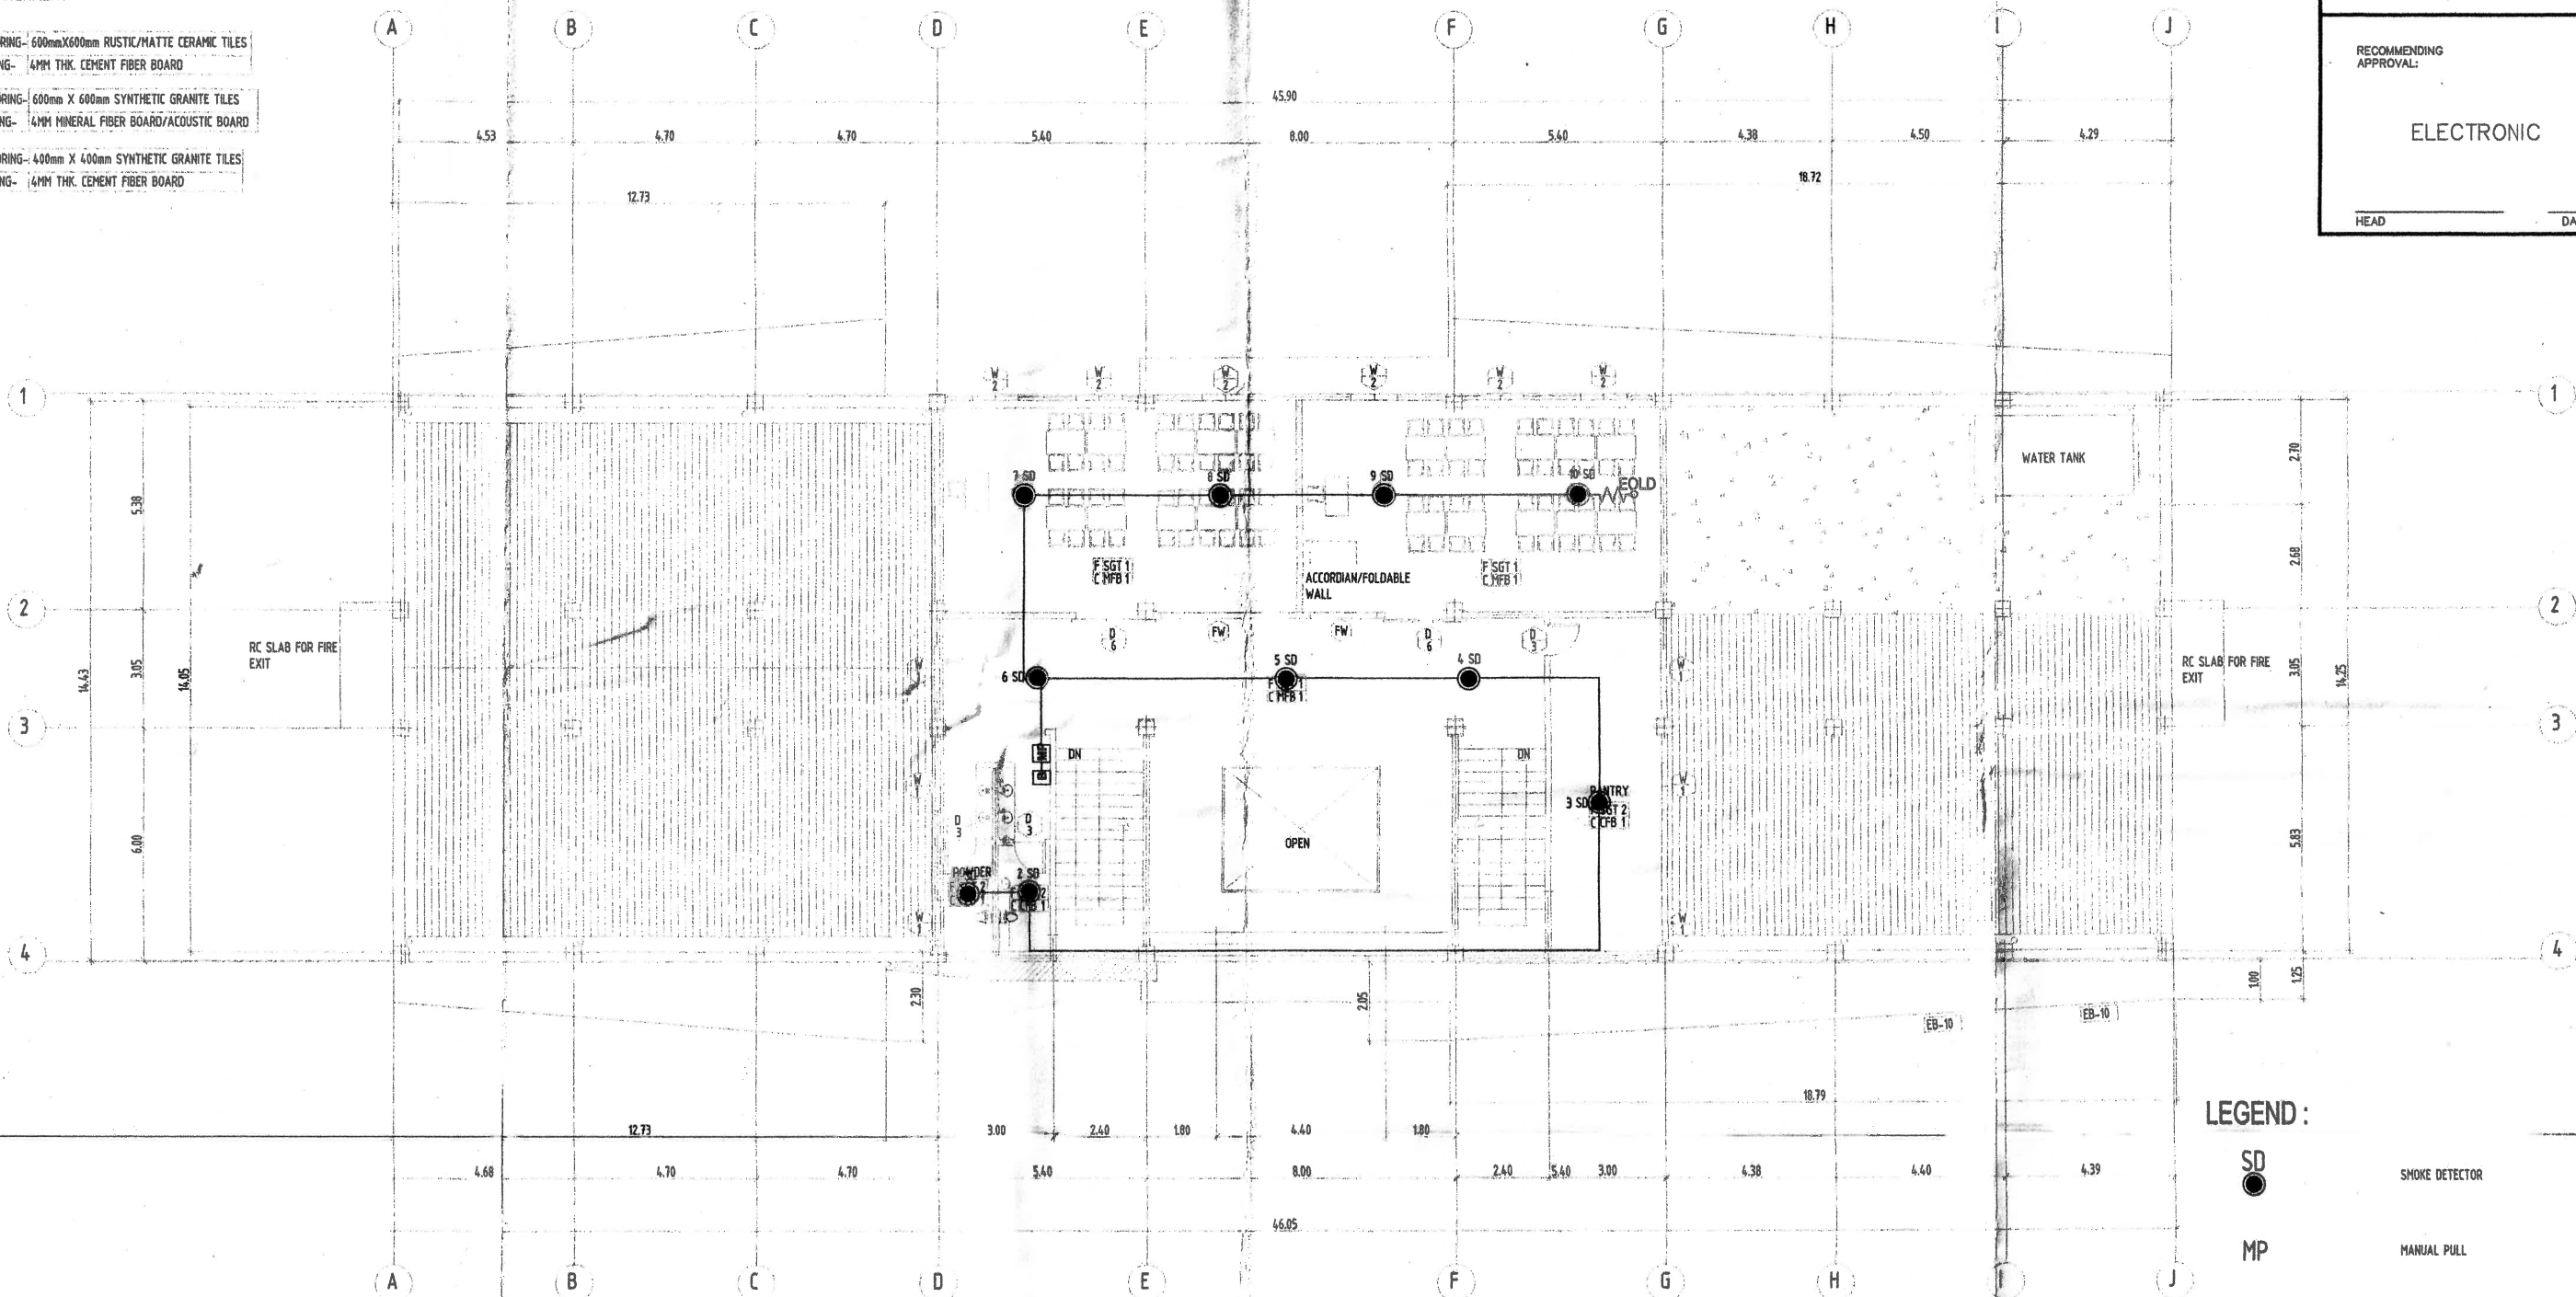

LEGEND :

- SD SMOKE DETECTOR
- MP MANUAL PULL
- ALARM BELL

# THIRD FLOOR FIRE DETECTION AND ALARM SYSTEM PLAN

SCALE 1:100 MTS

FROM THE OFFICE OF: <b>ENGR. VICTOR C. NAVARRO</b> PROFESSIONAL ELECTRONIC ENGINEER ADDRESS: PARDO, CEBU CITY	R.A. 9286 (Art. IV, Sec.33) <small>Drawings and specifications &amp; other contract documents duly signed, stamped or sealed, or instruments of service are intellectual property &amp; documents of the Architect, whether the object for w/o they are made or executed or not it shall be unlawful for any person to duplicate or to make copies of the said documents for the use in the repetition of it for other projects or buildings, whether executed partly or in a whole w/o the written consent of architect or author of said docs.</small>	REG. NO. 0432 DATE: 06-24-2010 PTR NO. 1640868 DATE: 01-04-2019 T I N: 148-728-912	SEAL	PROJECT NO. REVISION NO.: DRAWN BY: AMIL DATE CHECKED BY	PROJECT TITLE: PROPOSED: <b>PROPOSED CONSTRUCTION OF ADMINISTRATION BUILDING</b> LOCATION: BRGY. COGON, DIPOLOG CITY	APPROVED AS TO PLAN: OWNER: <b>ENGR. LOUIE C. JAMORA PAEMIS</b> OWNER ADDRESS: DIPOLOG CITY	SHEET CONTENTS: <b>THIRD FLOOR PLAN</b>	SHEET NO. <b>FDAS</b> 01 01 04
--	---	--	------	--	---	---	--	---