



GROUND FLOOR LIGHTING LAY-OUT






SECOND FLOOR LIGHTING LAY-OUT

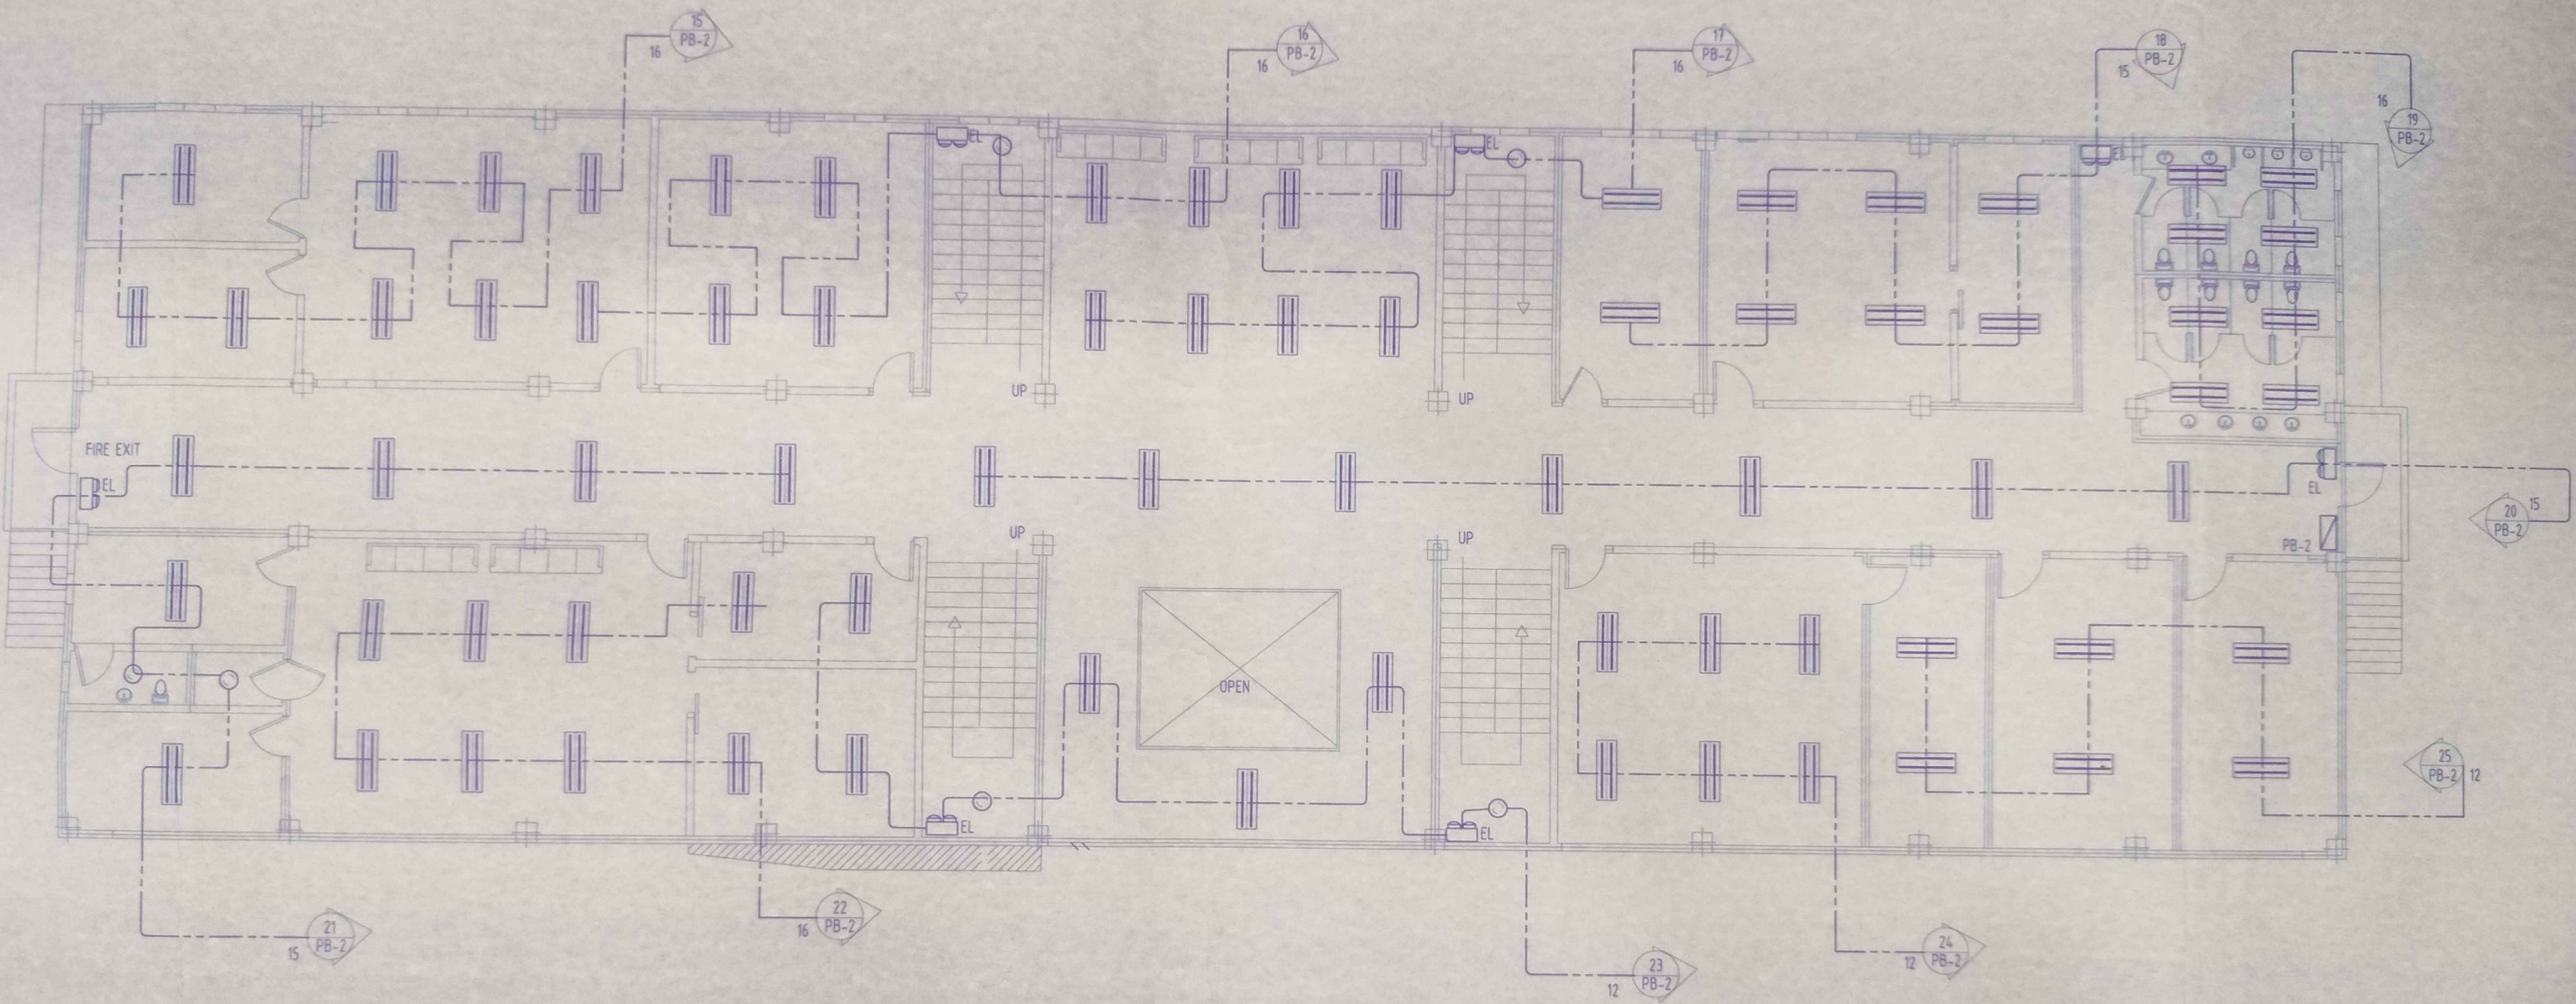

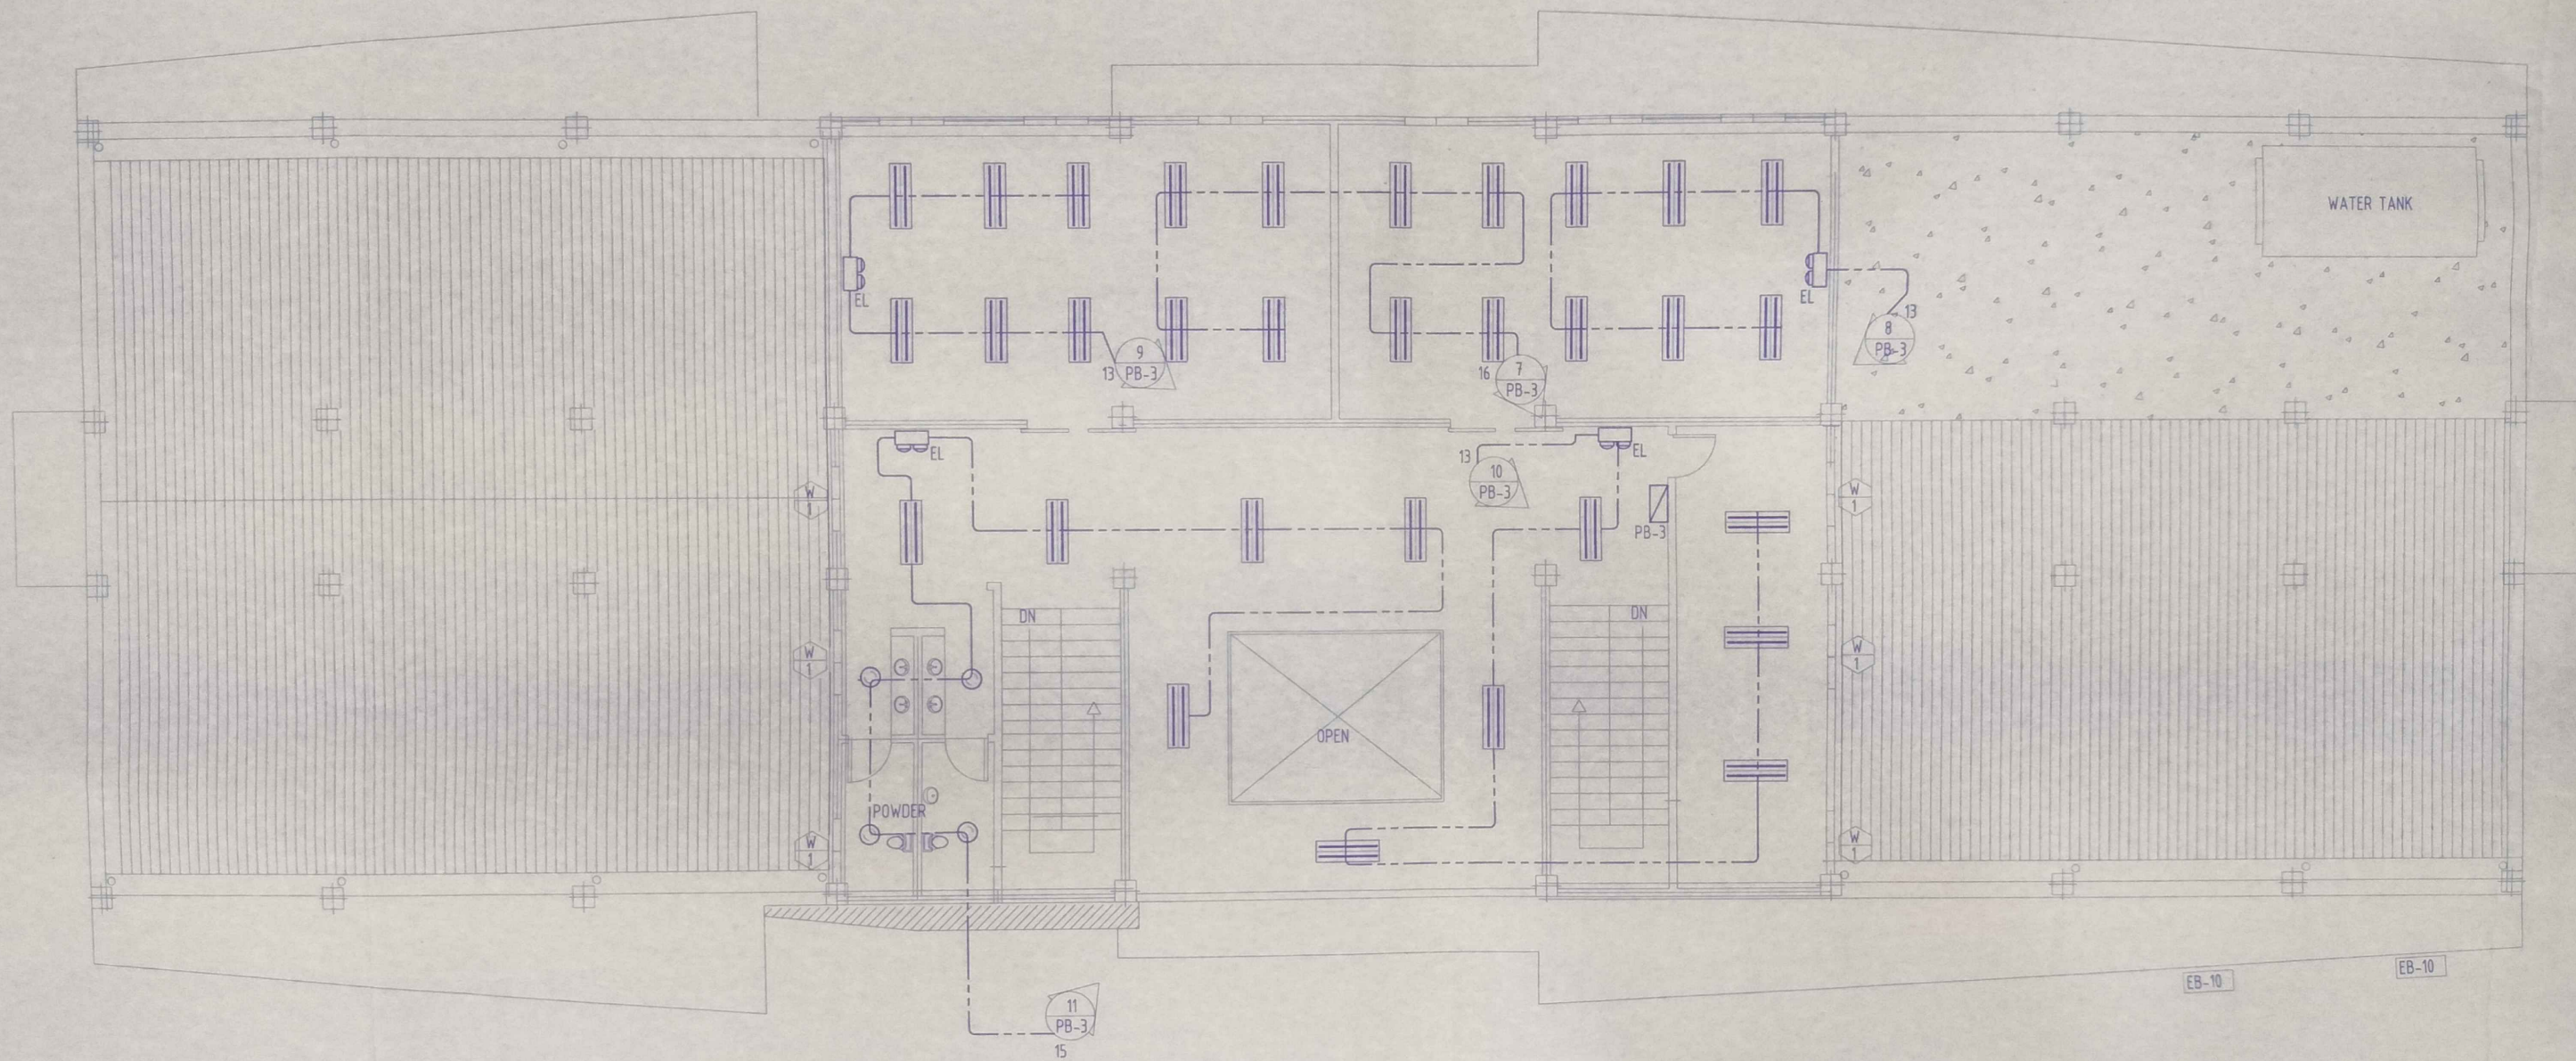

THIRD FLOOR LIGHTING LAY-OUT



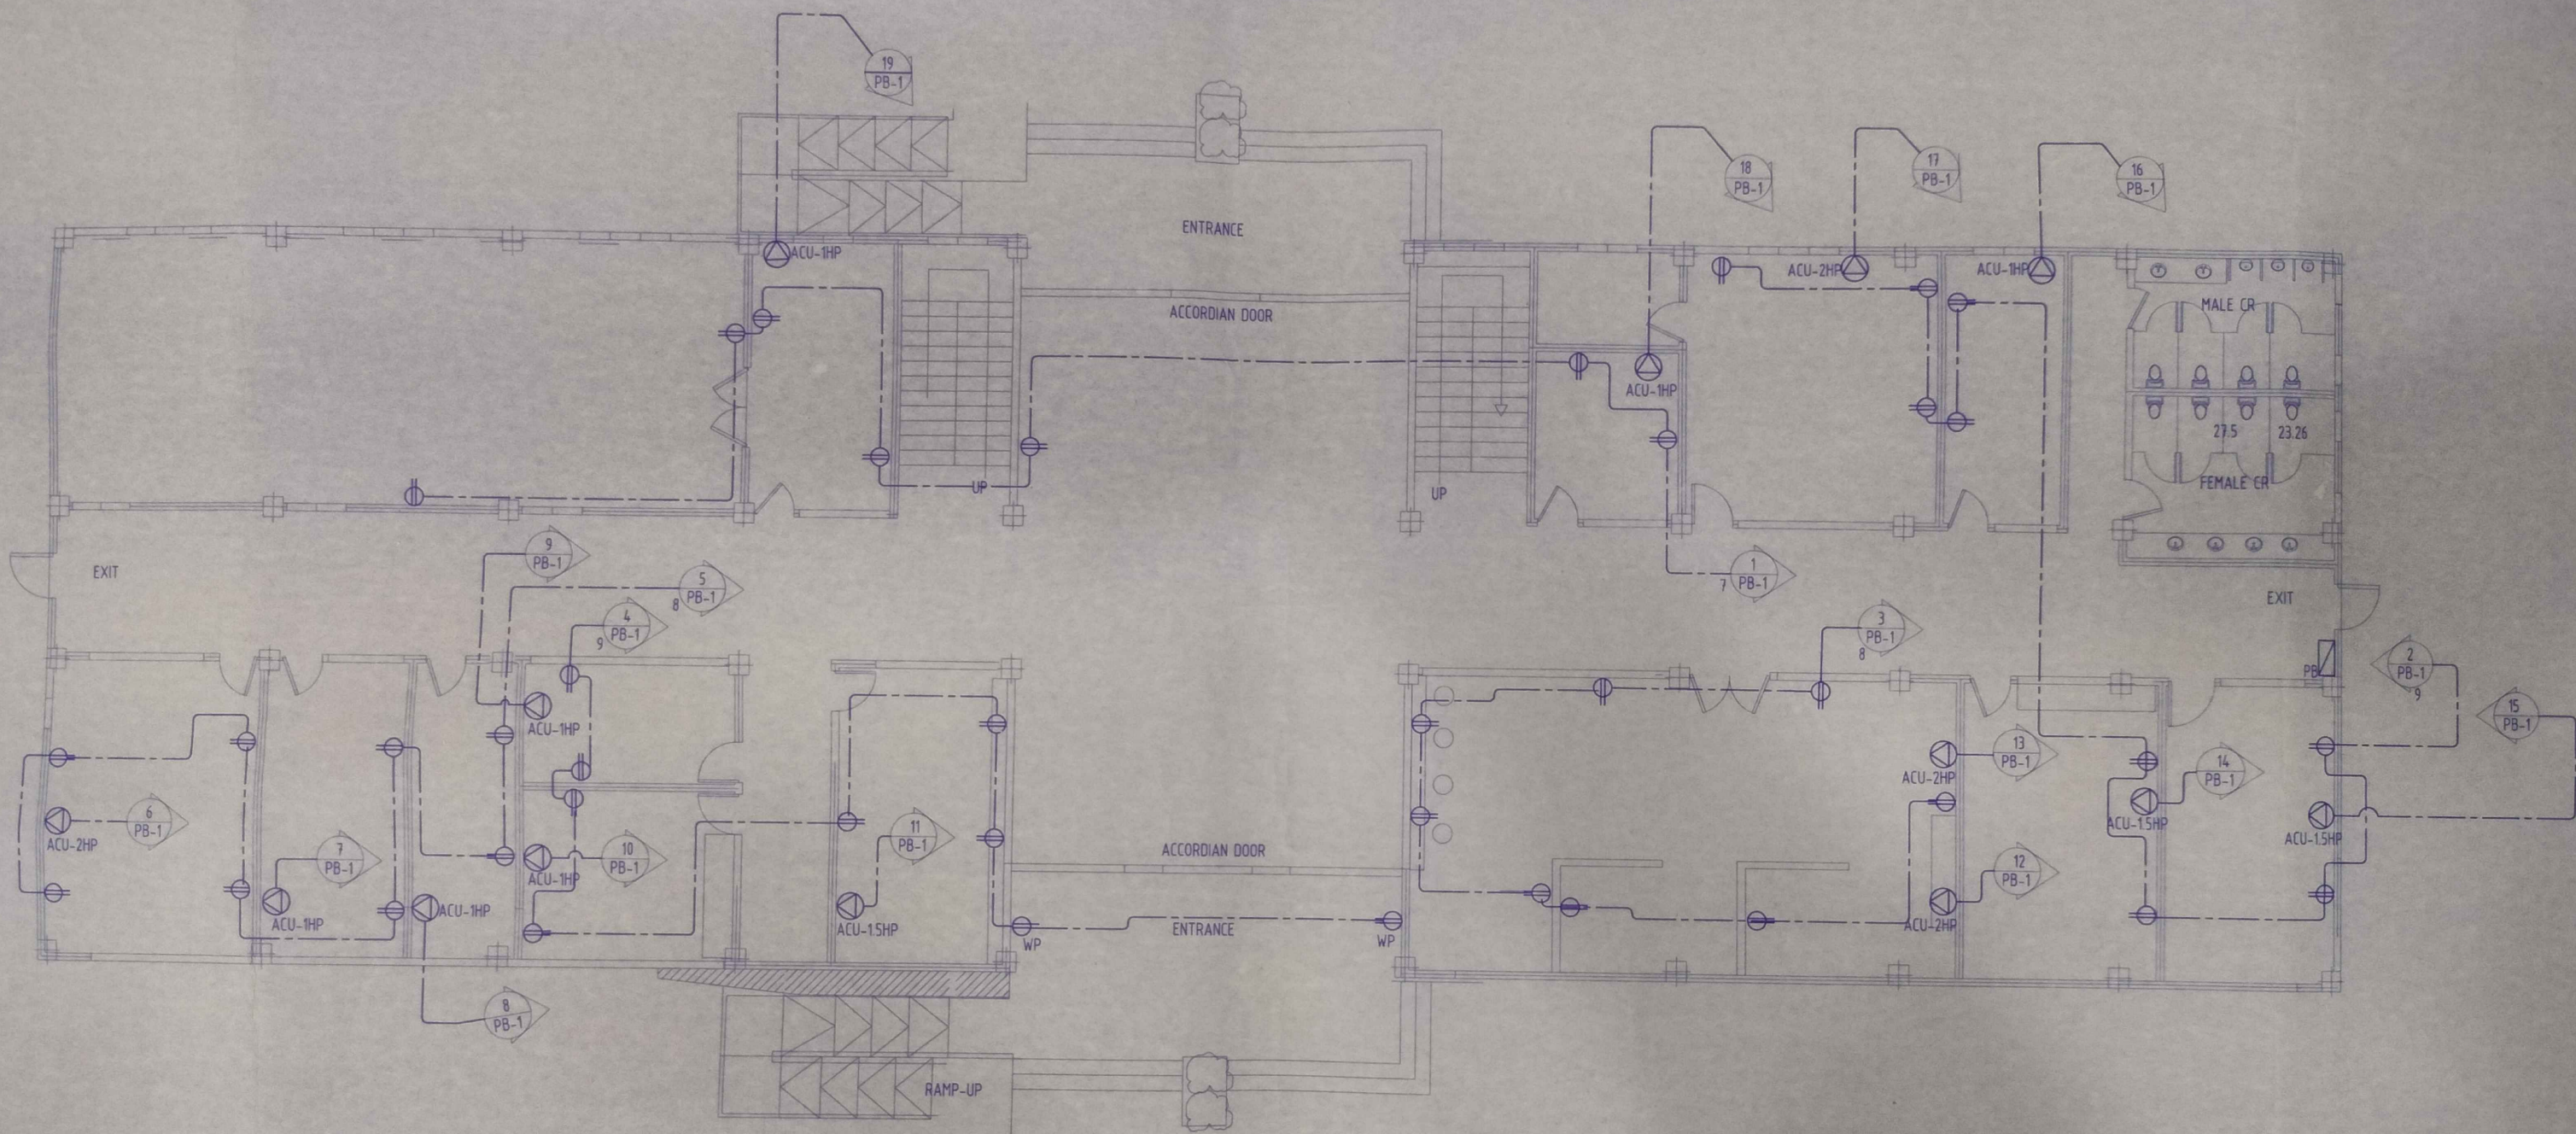

GROUND FLOOR POWER OUTLET LAY-OUT