



Annex A

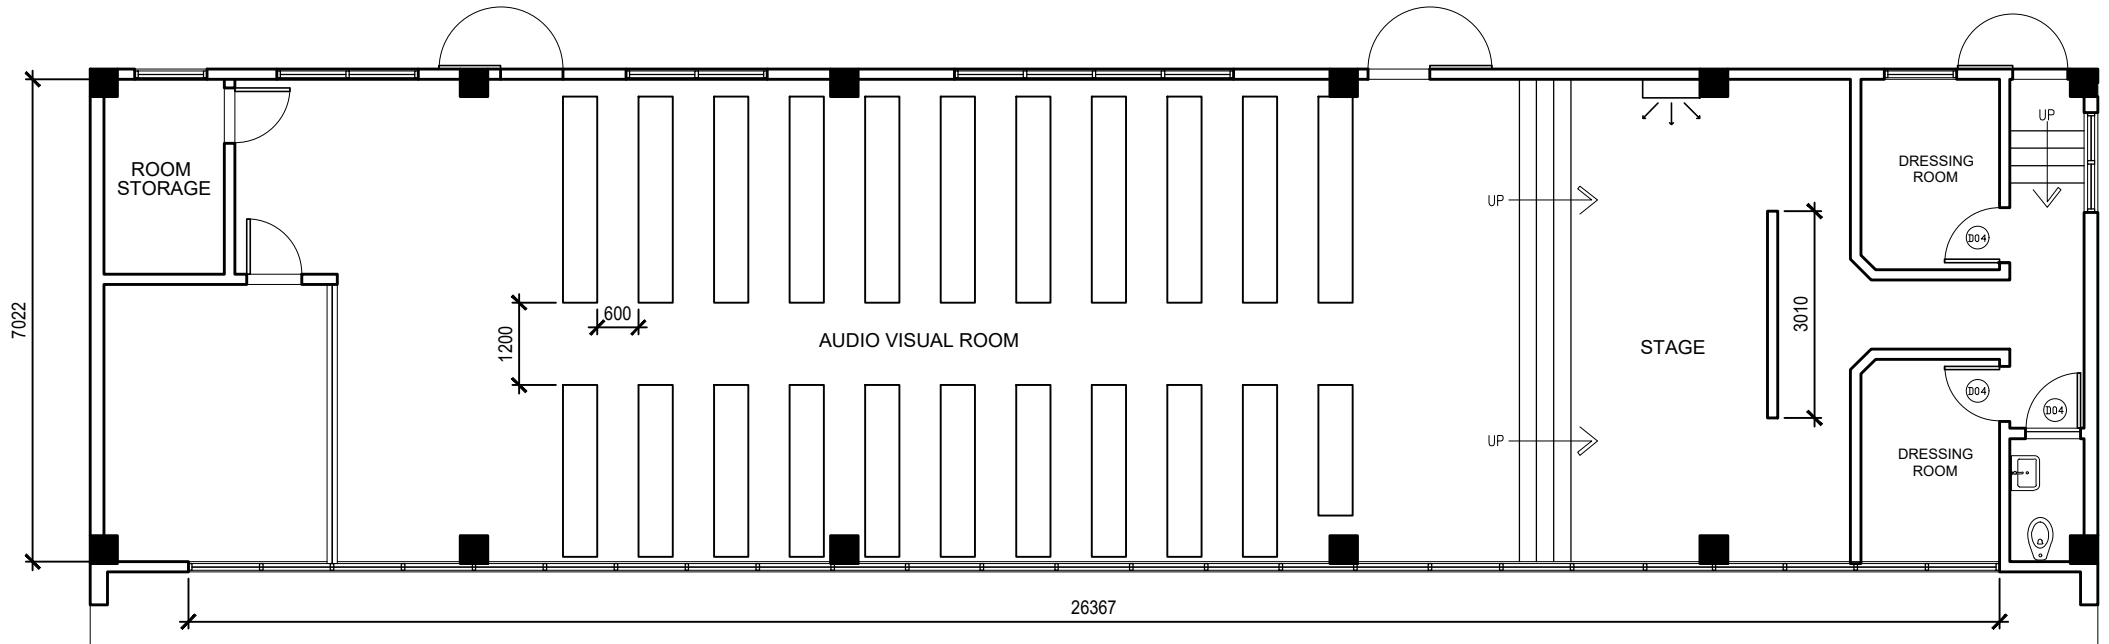

Annex B

WINDOW BLINDS HEIGHT - 3.0meters

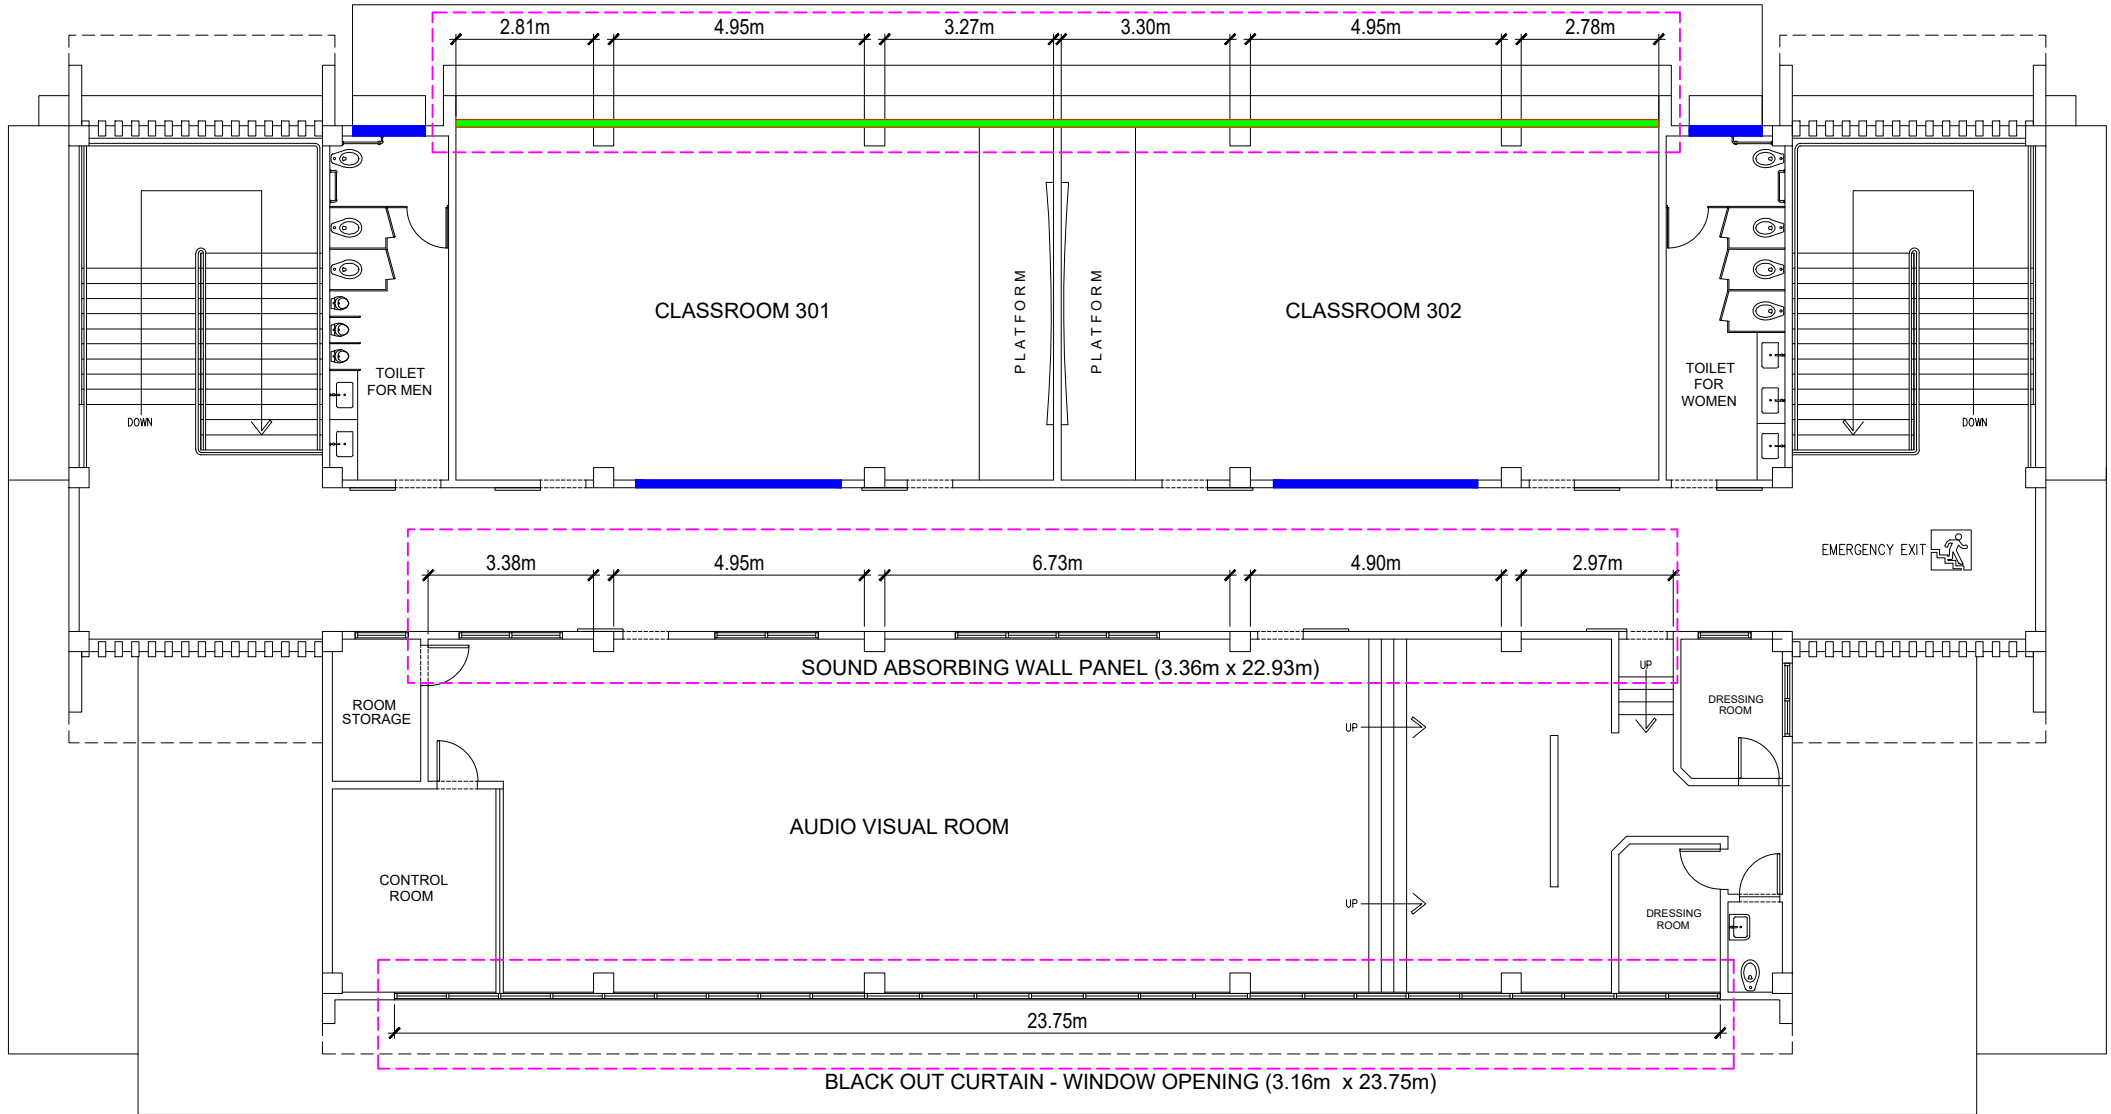

THIRD FLOOR

Annex C

Floor Mounted AC
3.0 TR




Floor Mounted AC
3.0 TR



Floor Mounted AC
3.0 TR




DRESSING ROOM

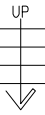


UP →


UP →

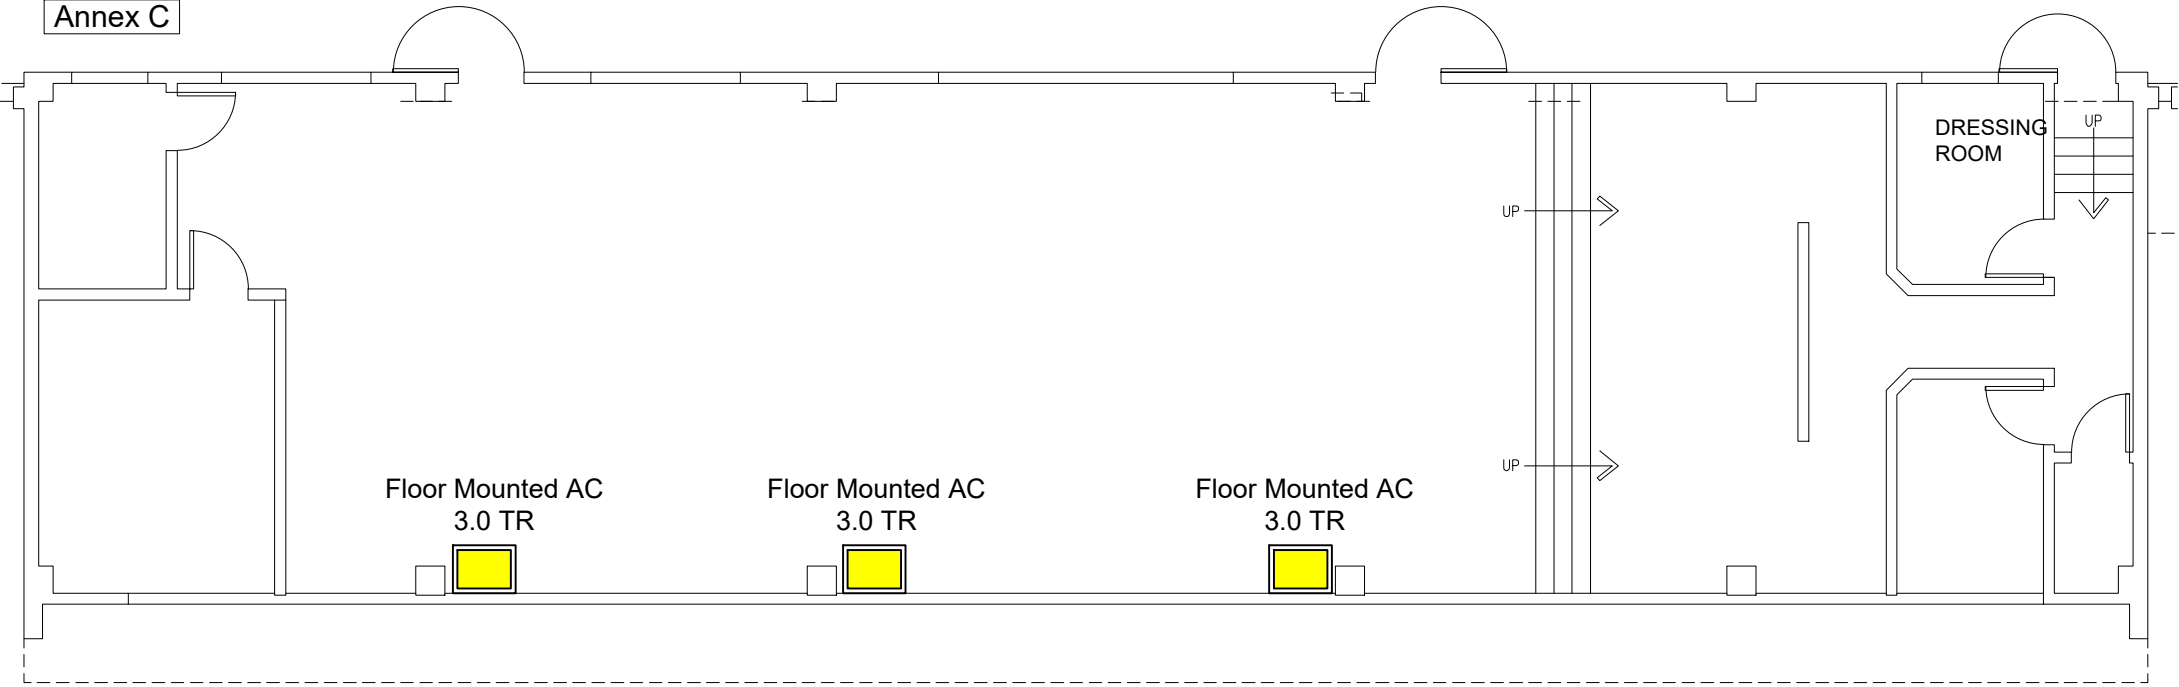

Annex D

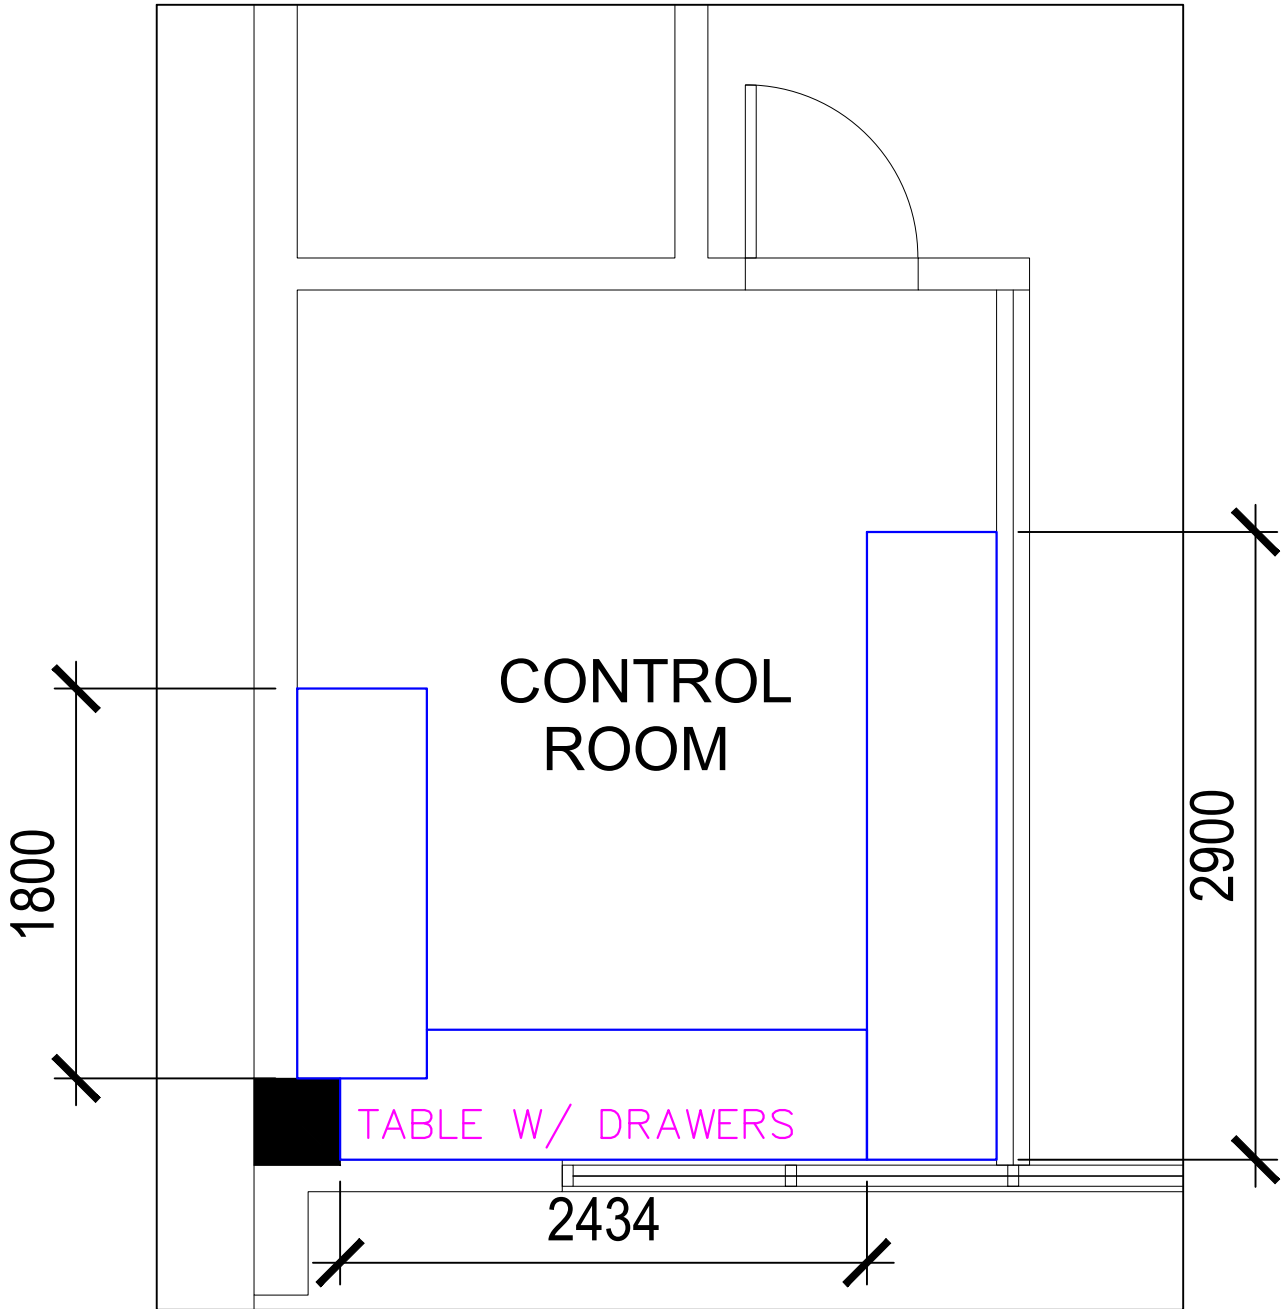


Annex E

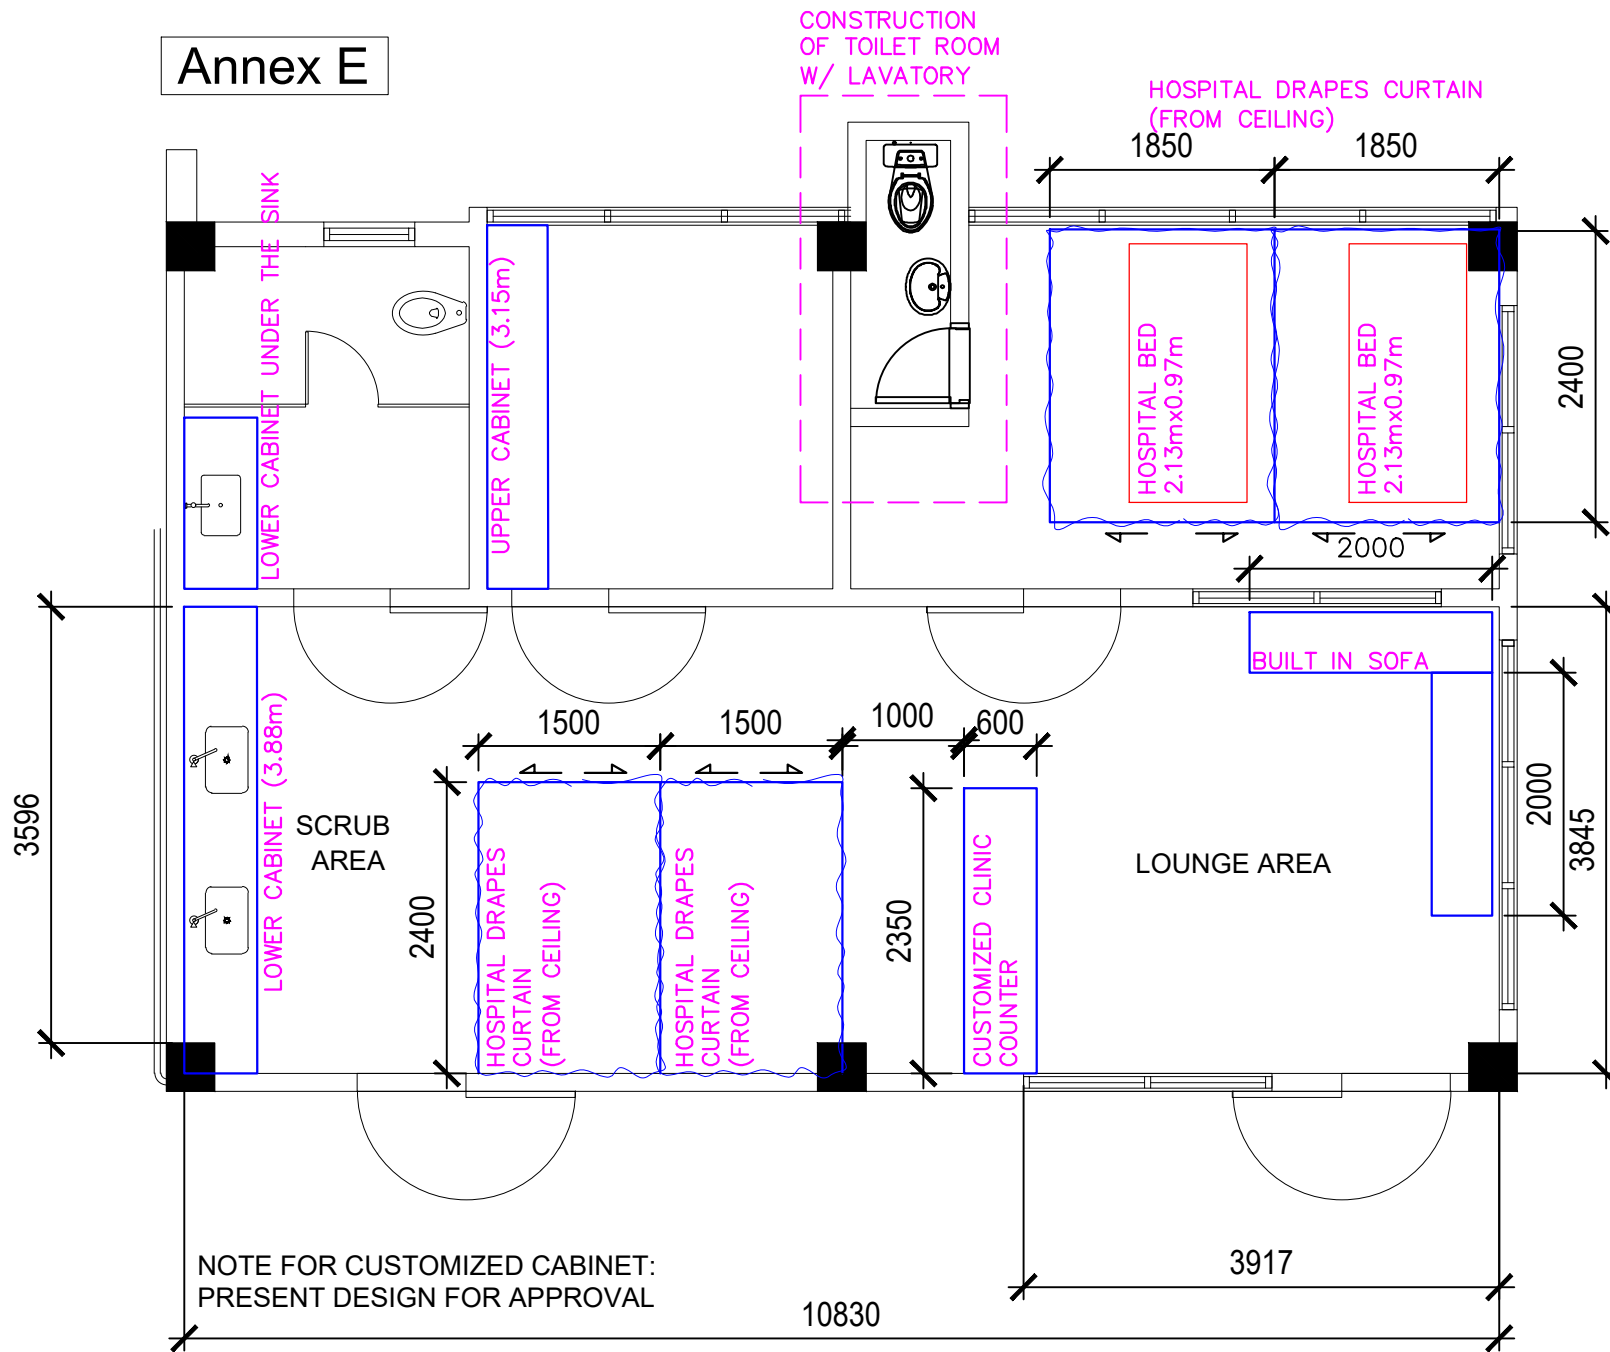


NOTE FOR CUSTOMIZED CABINET:
PRESENT DESIGN FOR APPROVAL

MEDICAL CLINIC

Annex F





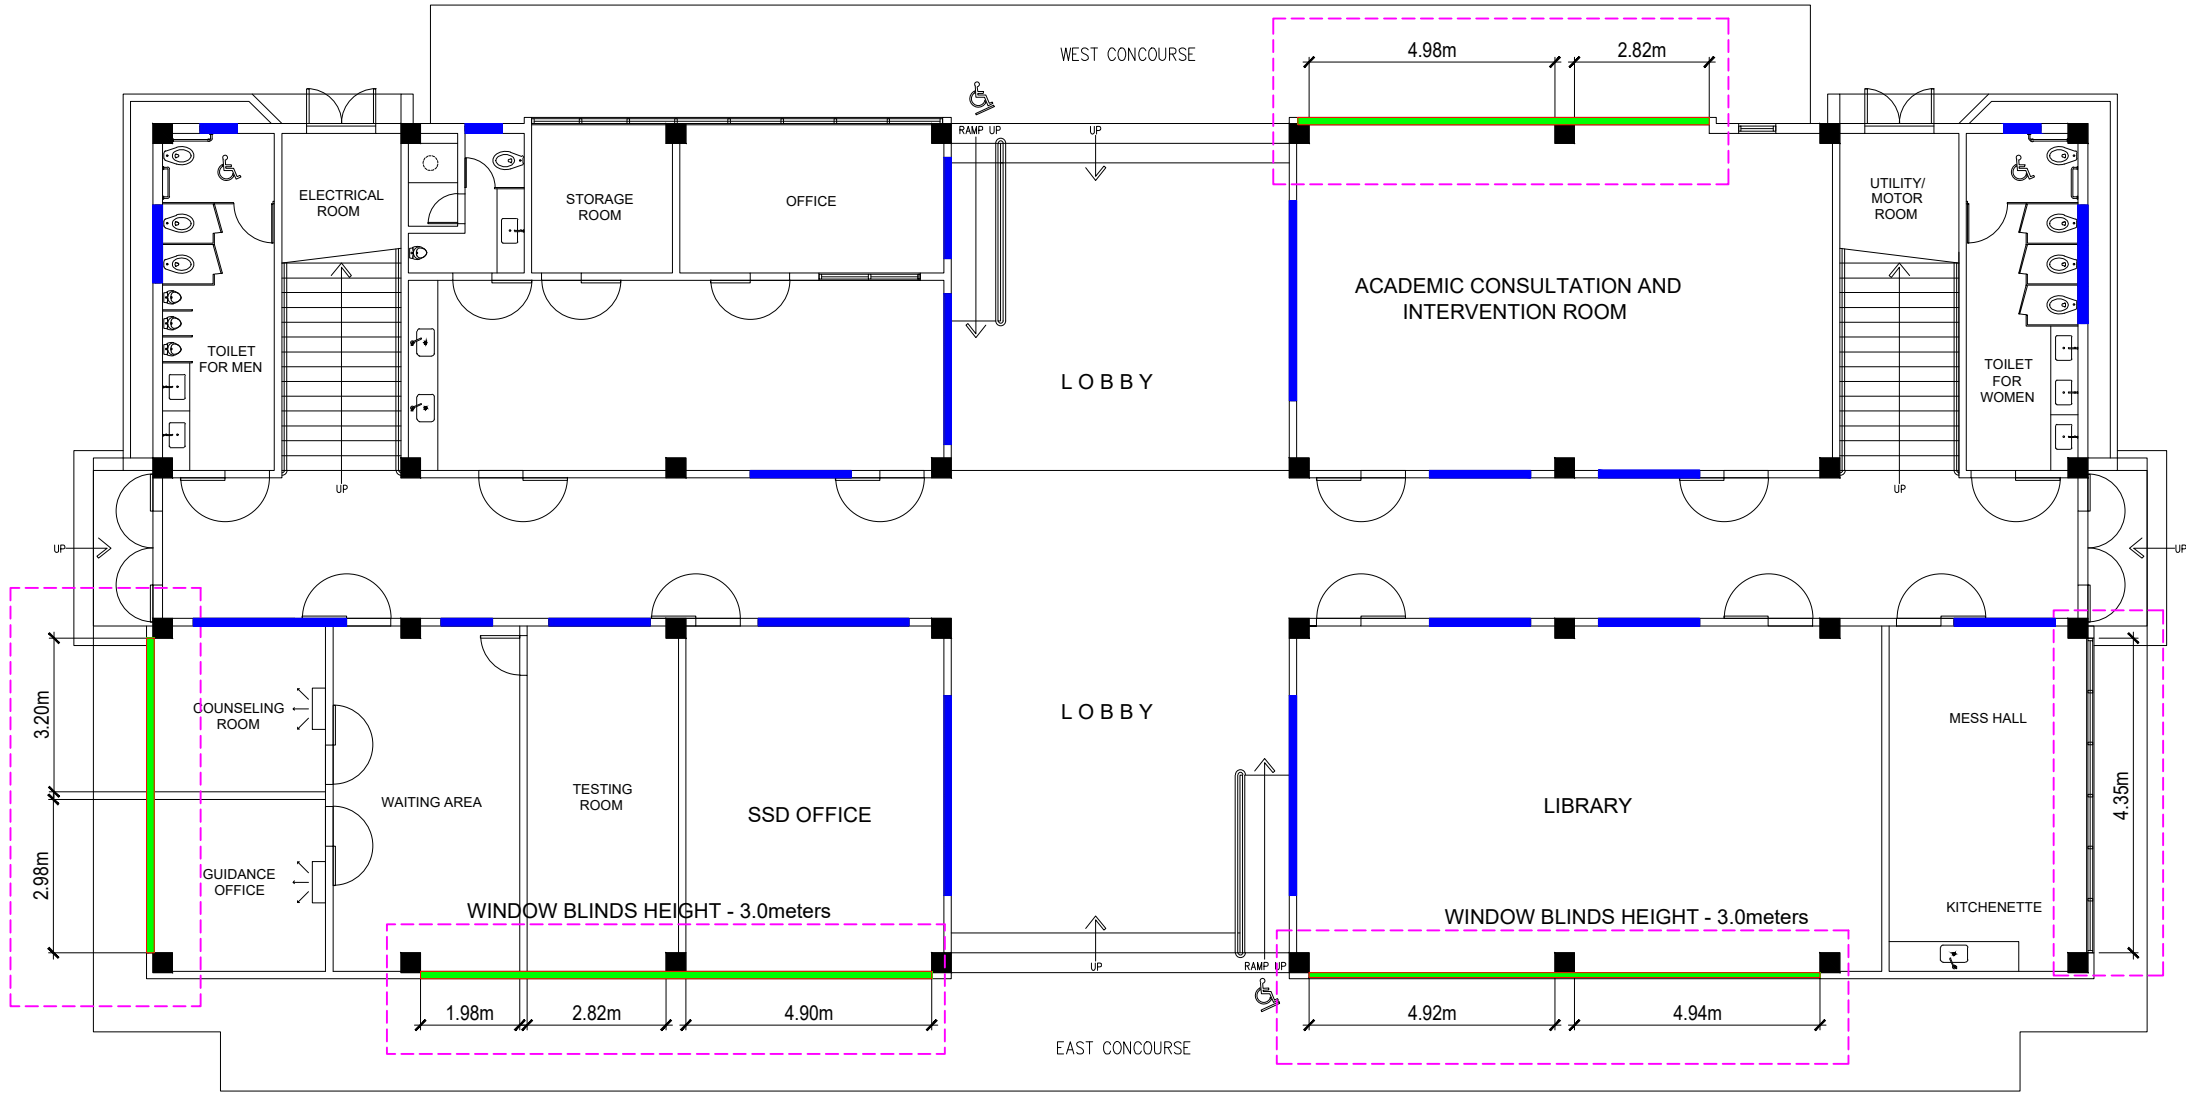


Annex G

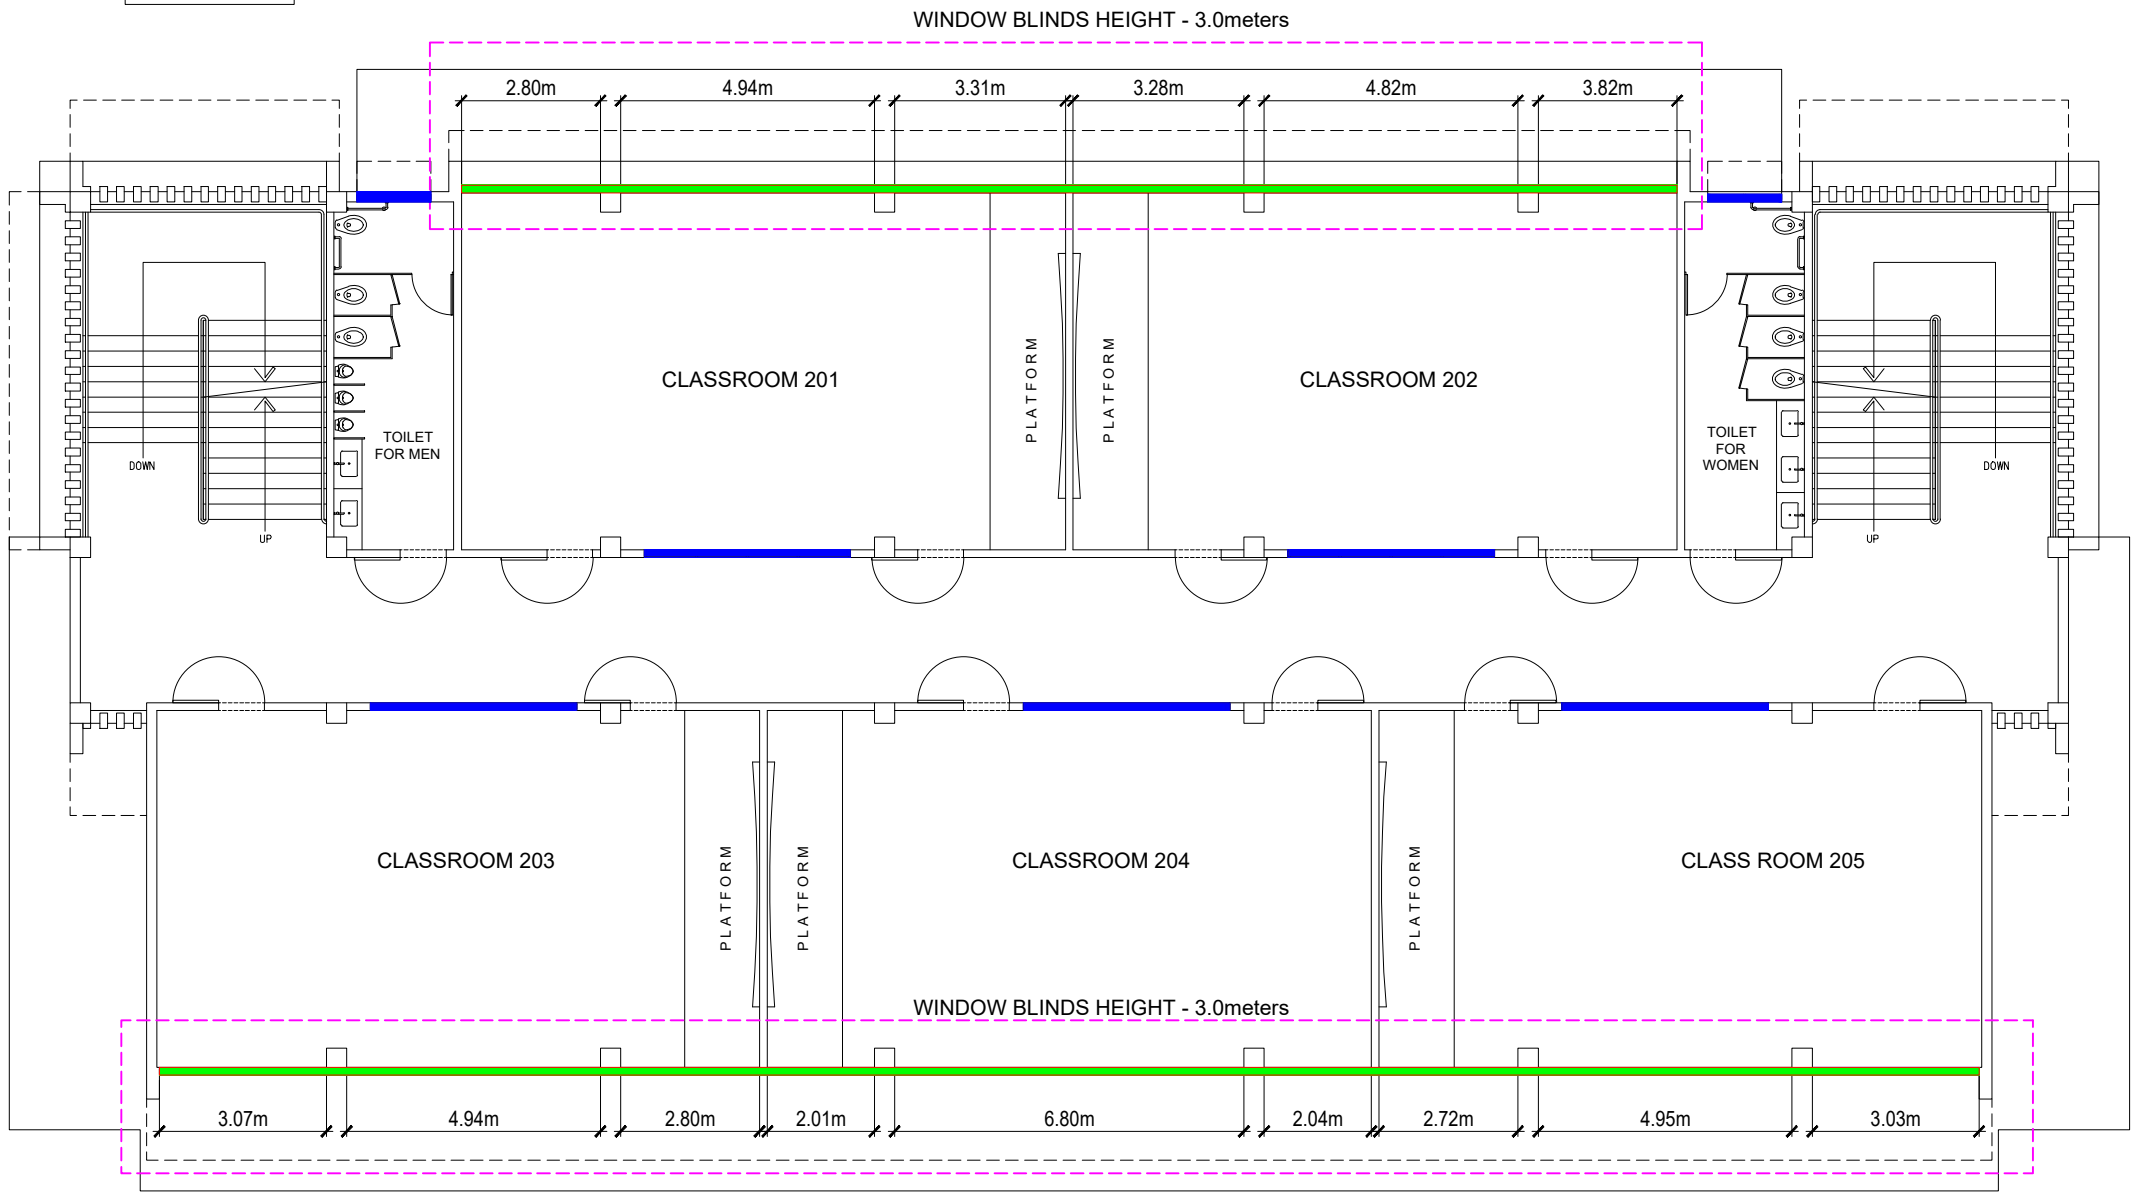

SECOND FLOOR


Annex H

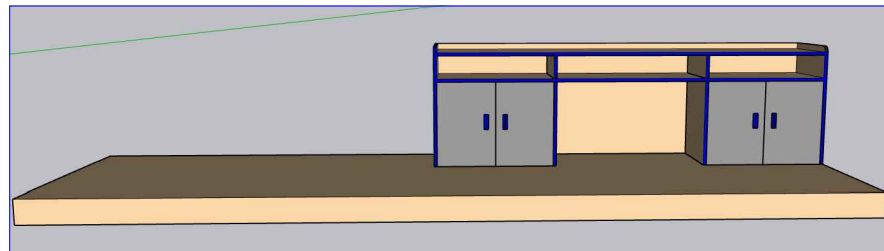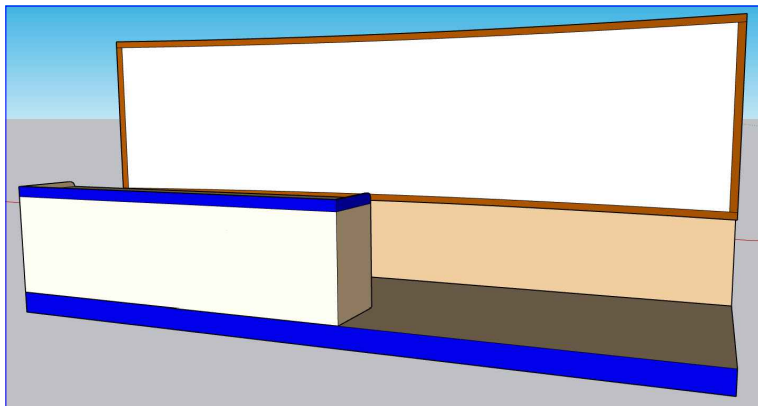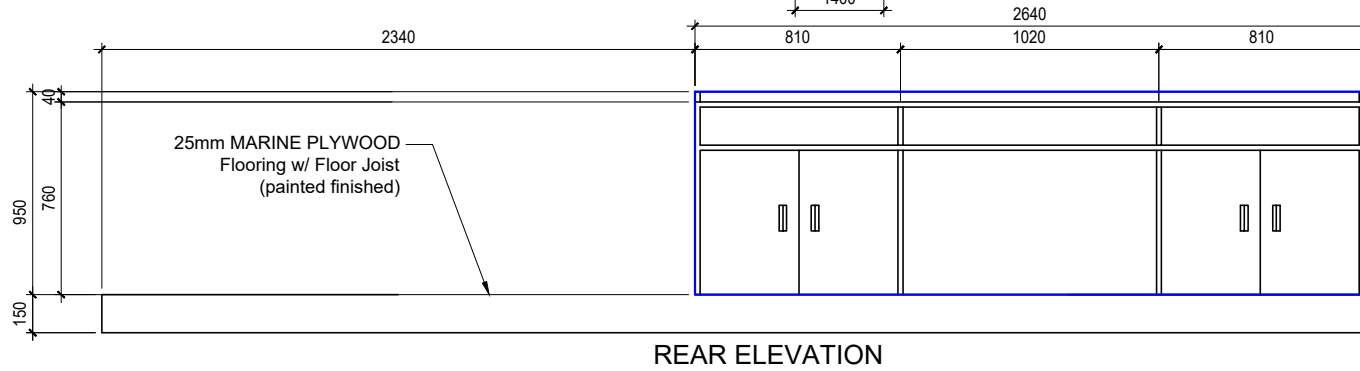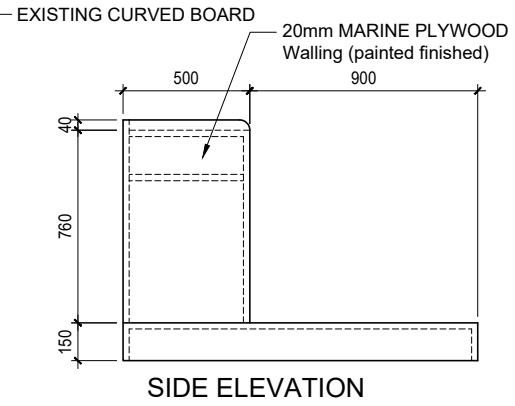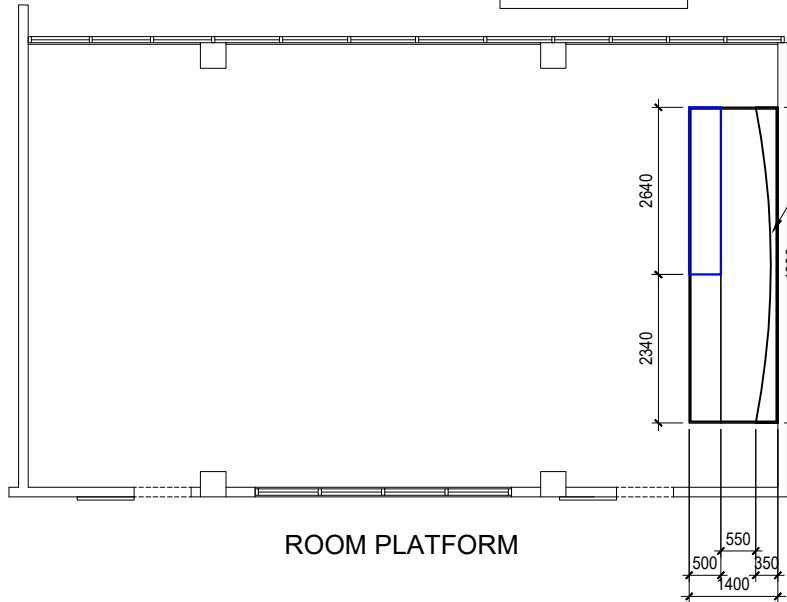


PERSPECTIVE


Annex I

TAP TO THE NEAREST SEWER LINE (CATCH BASIN OF ADMIN) - USED 6" PVC PIPE

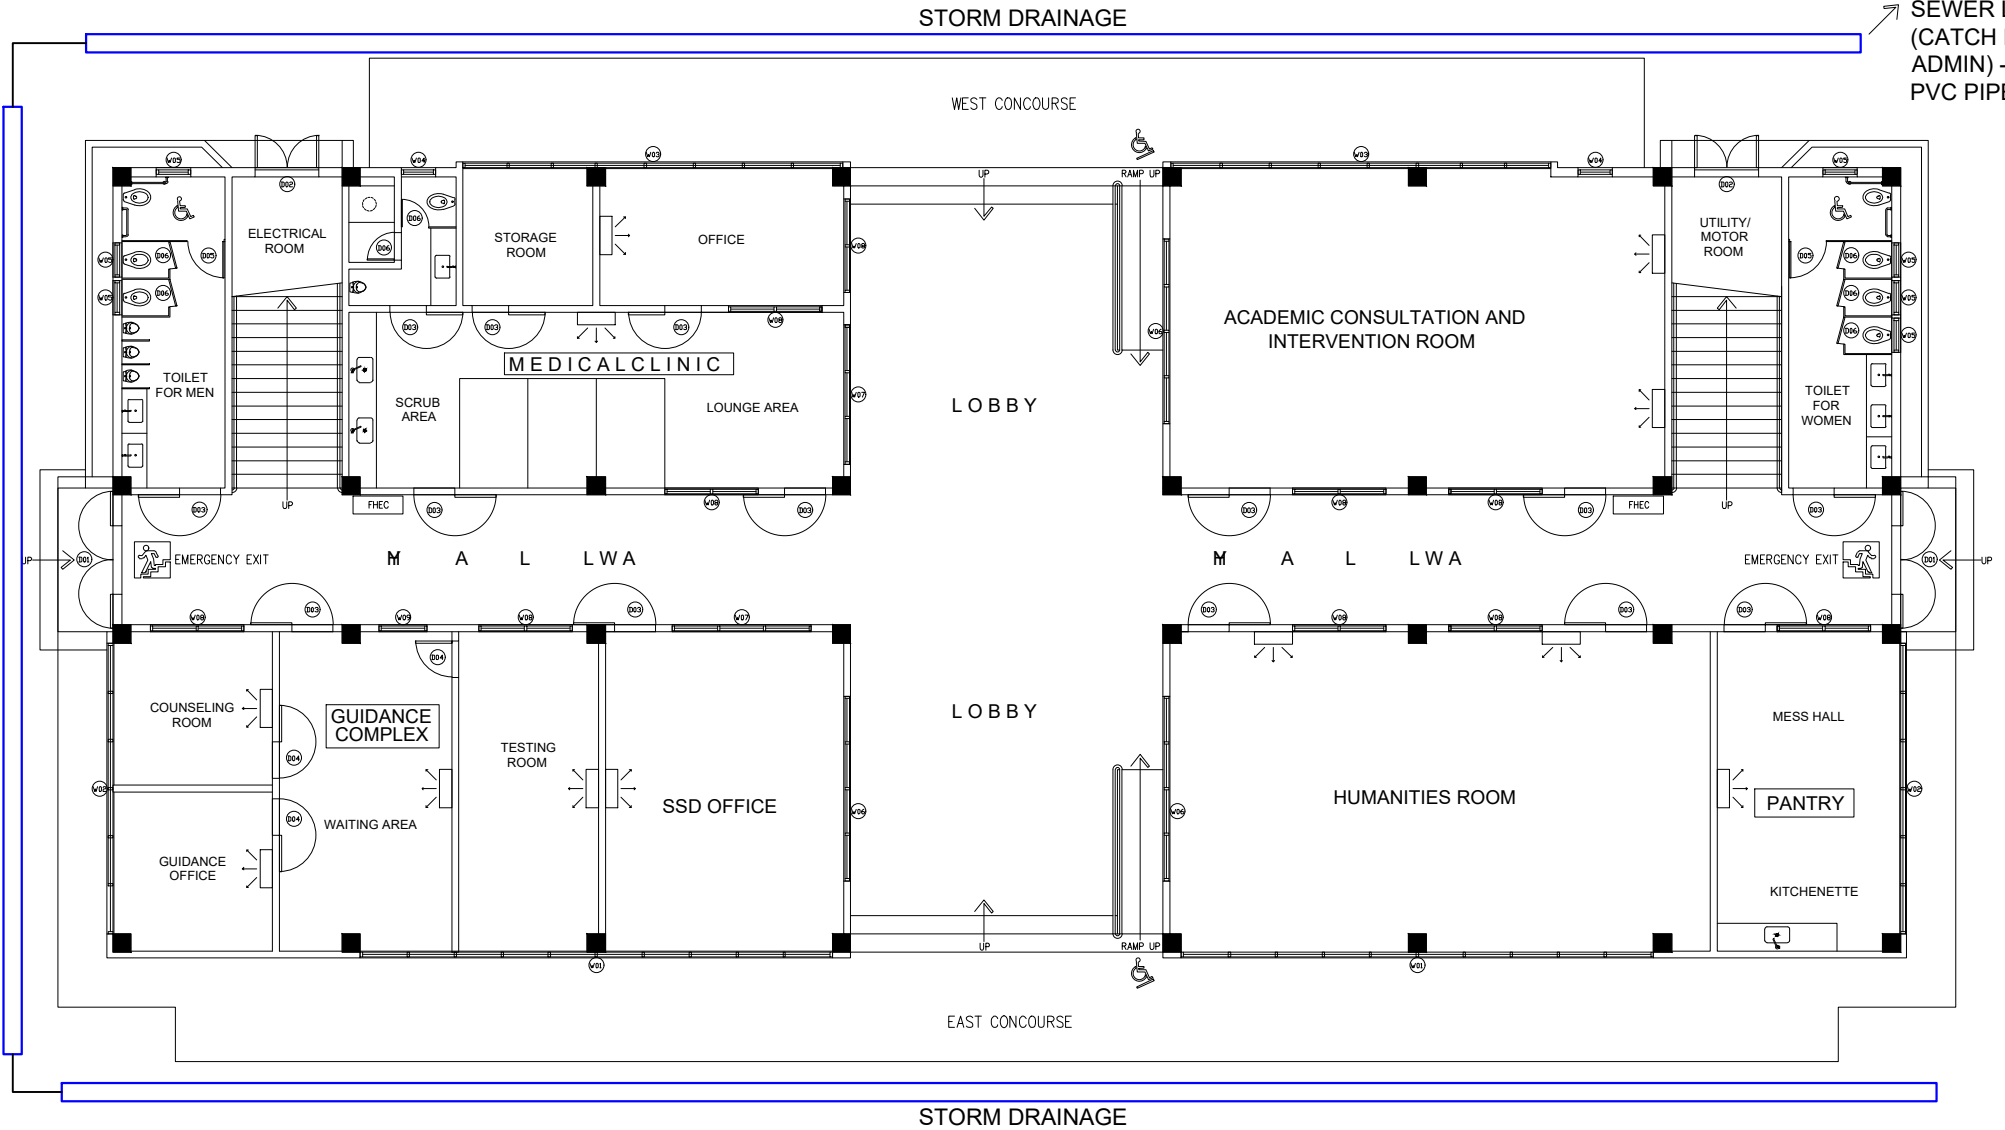

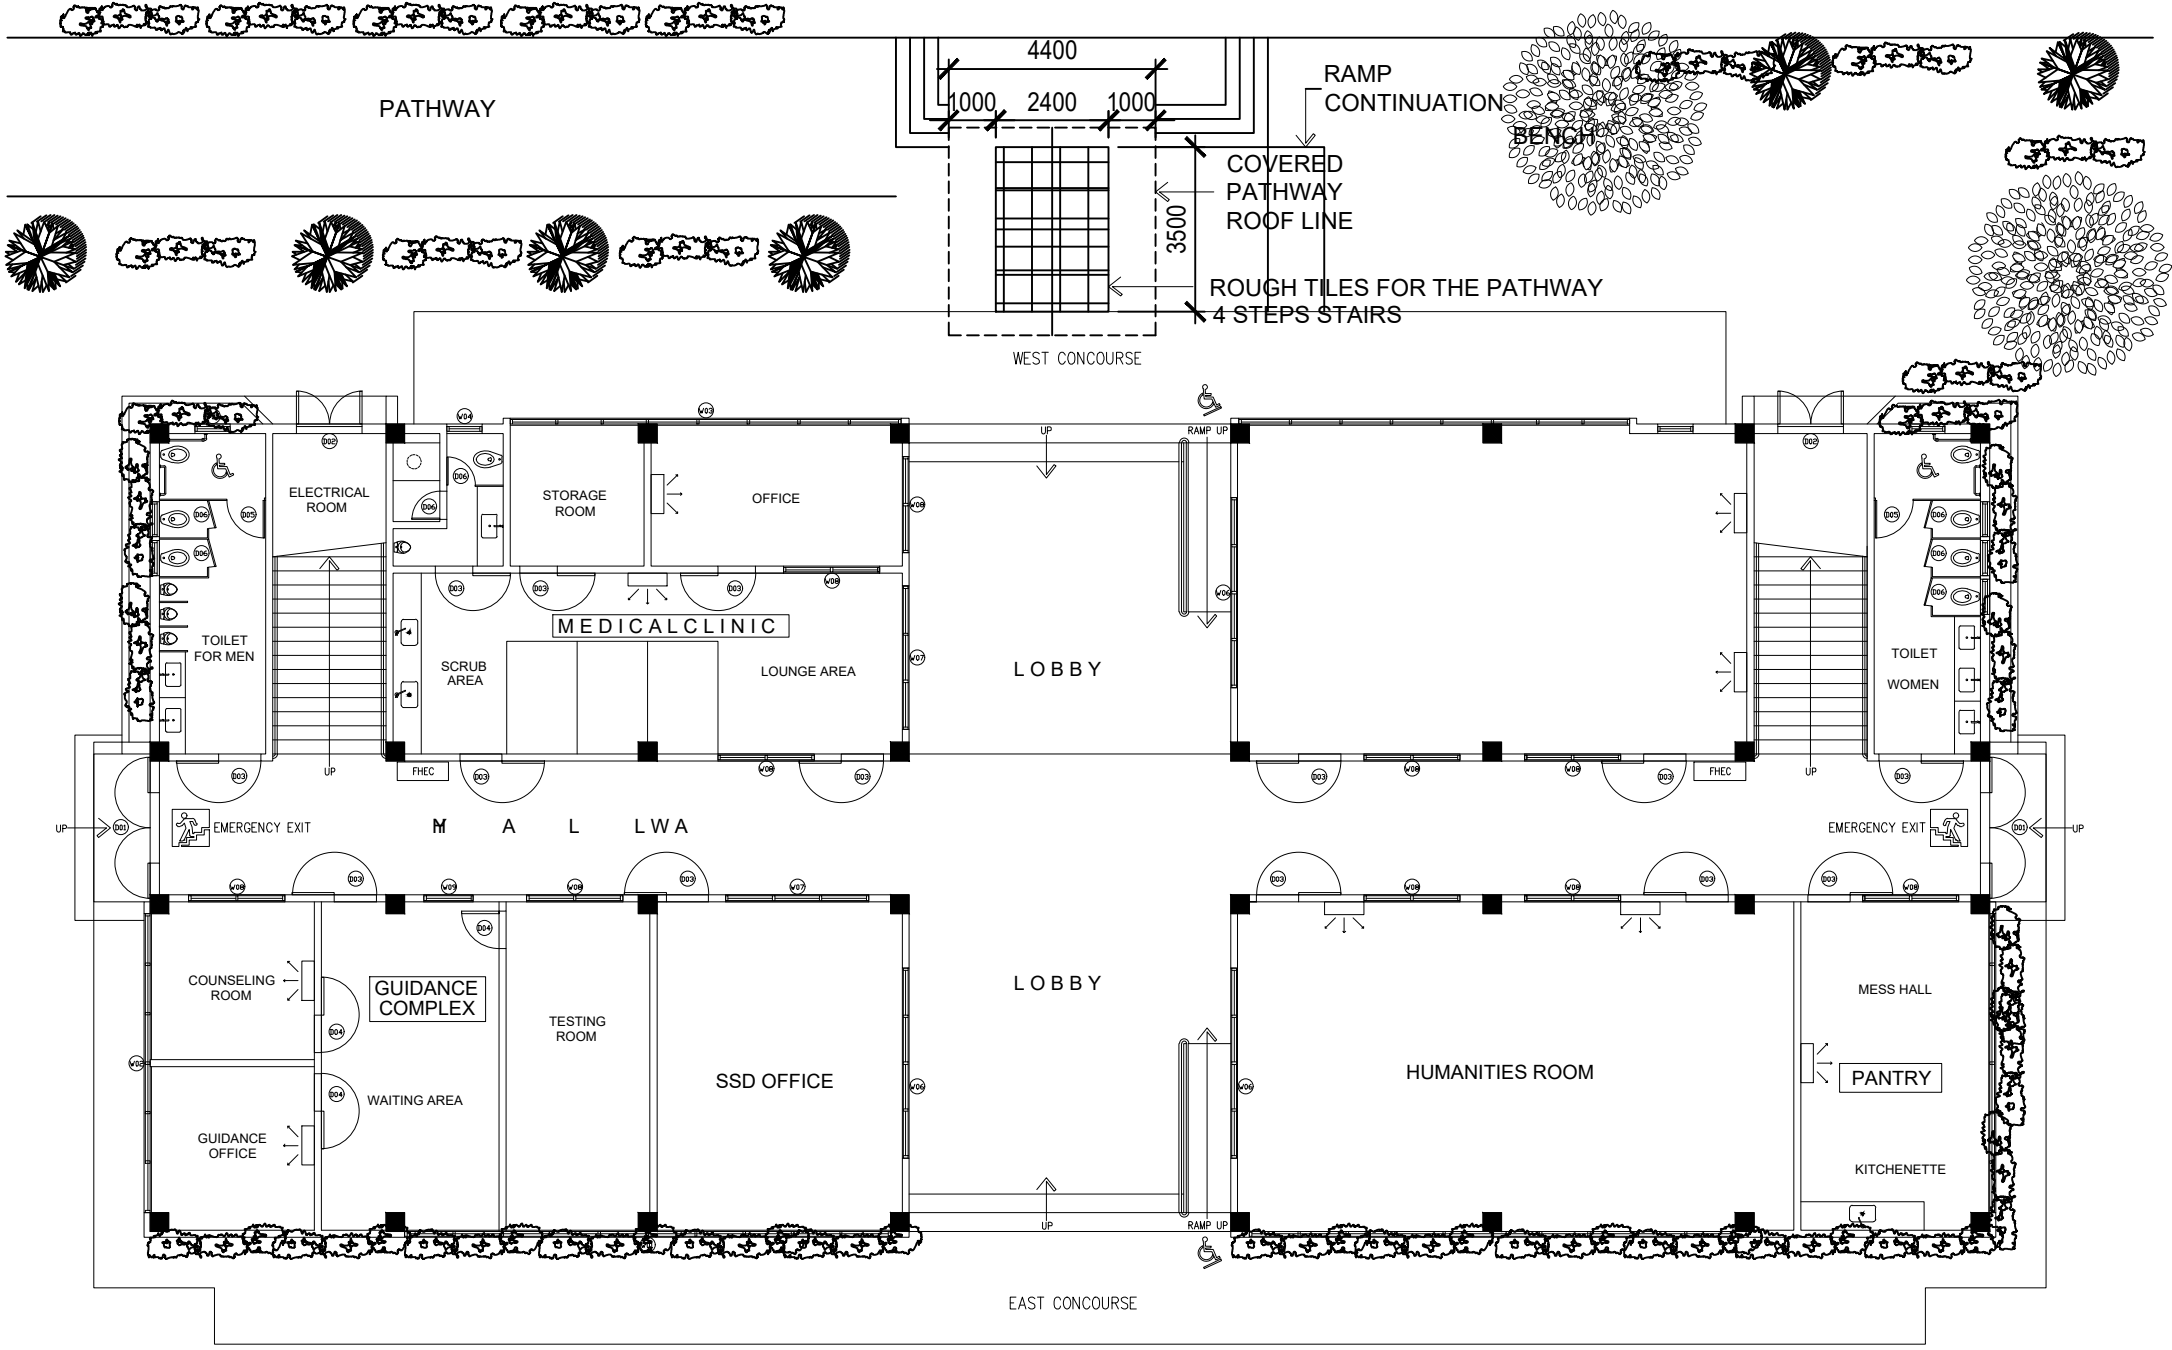


Annex K

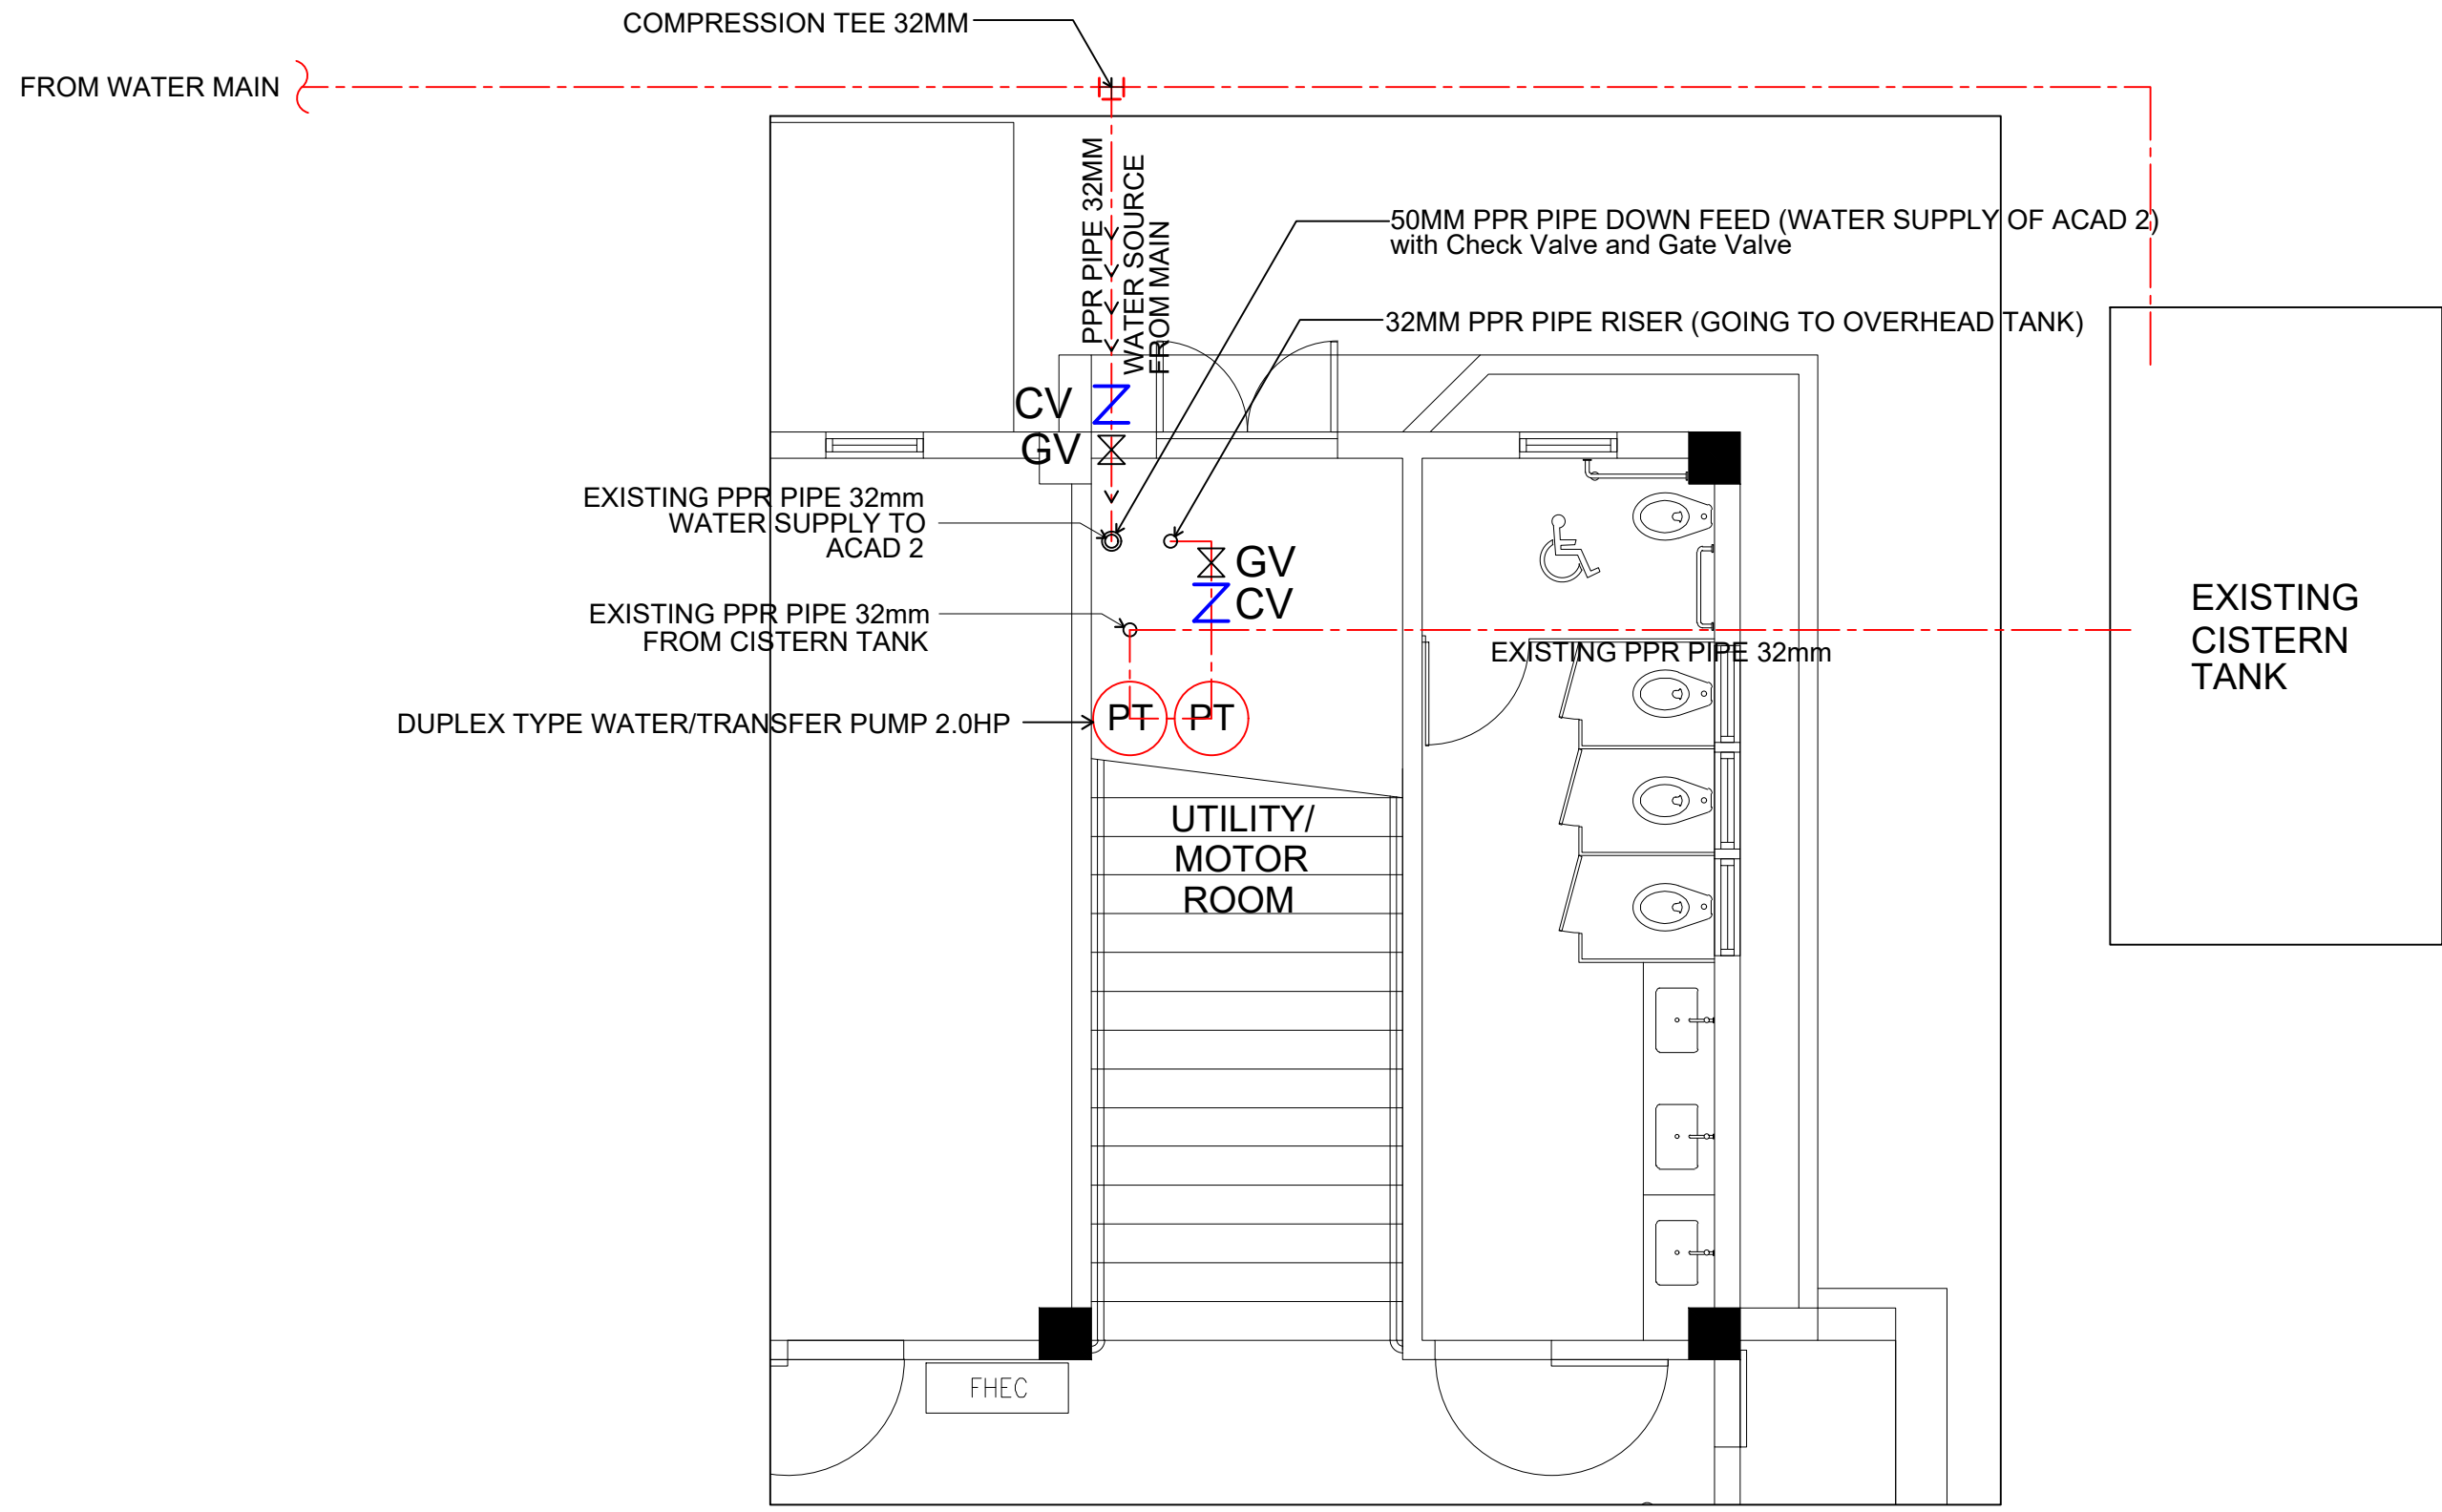


PLUMBING SYSTEM LAYOUT

Annex L

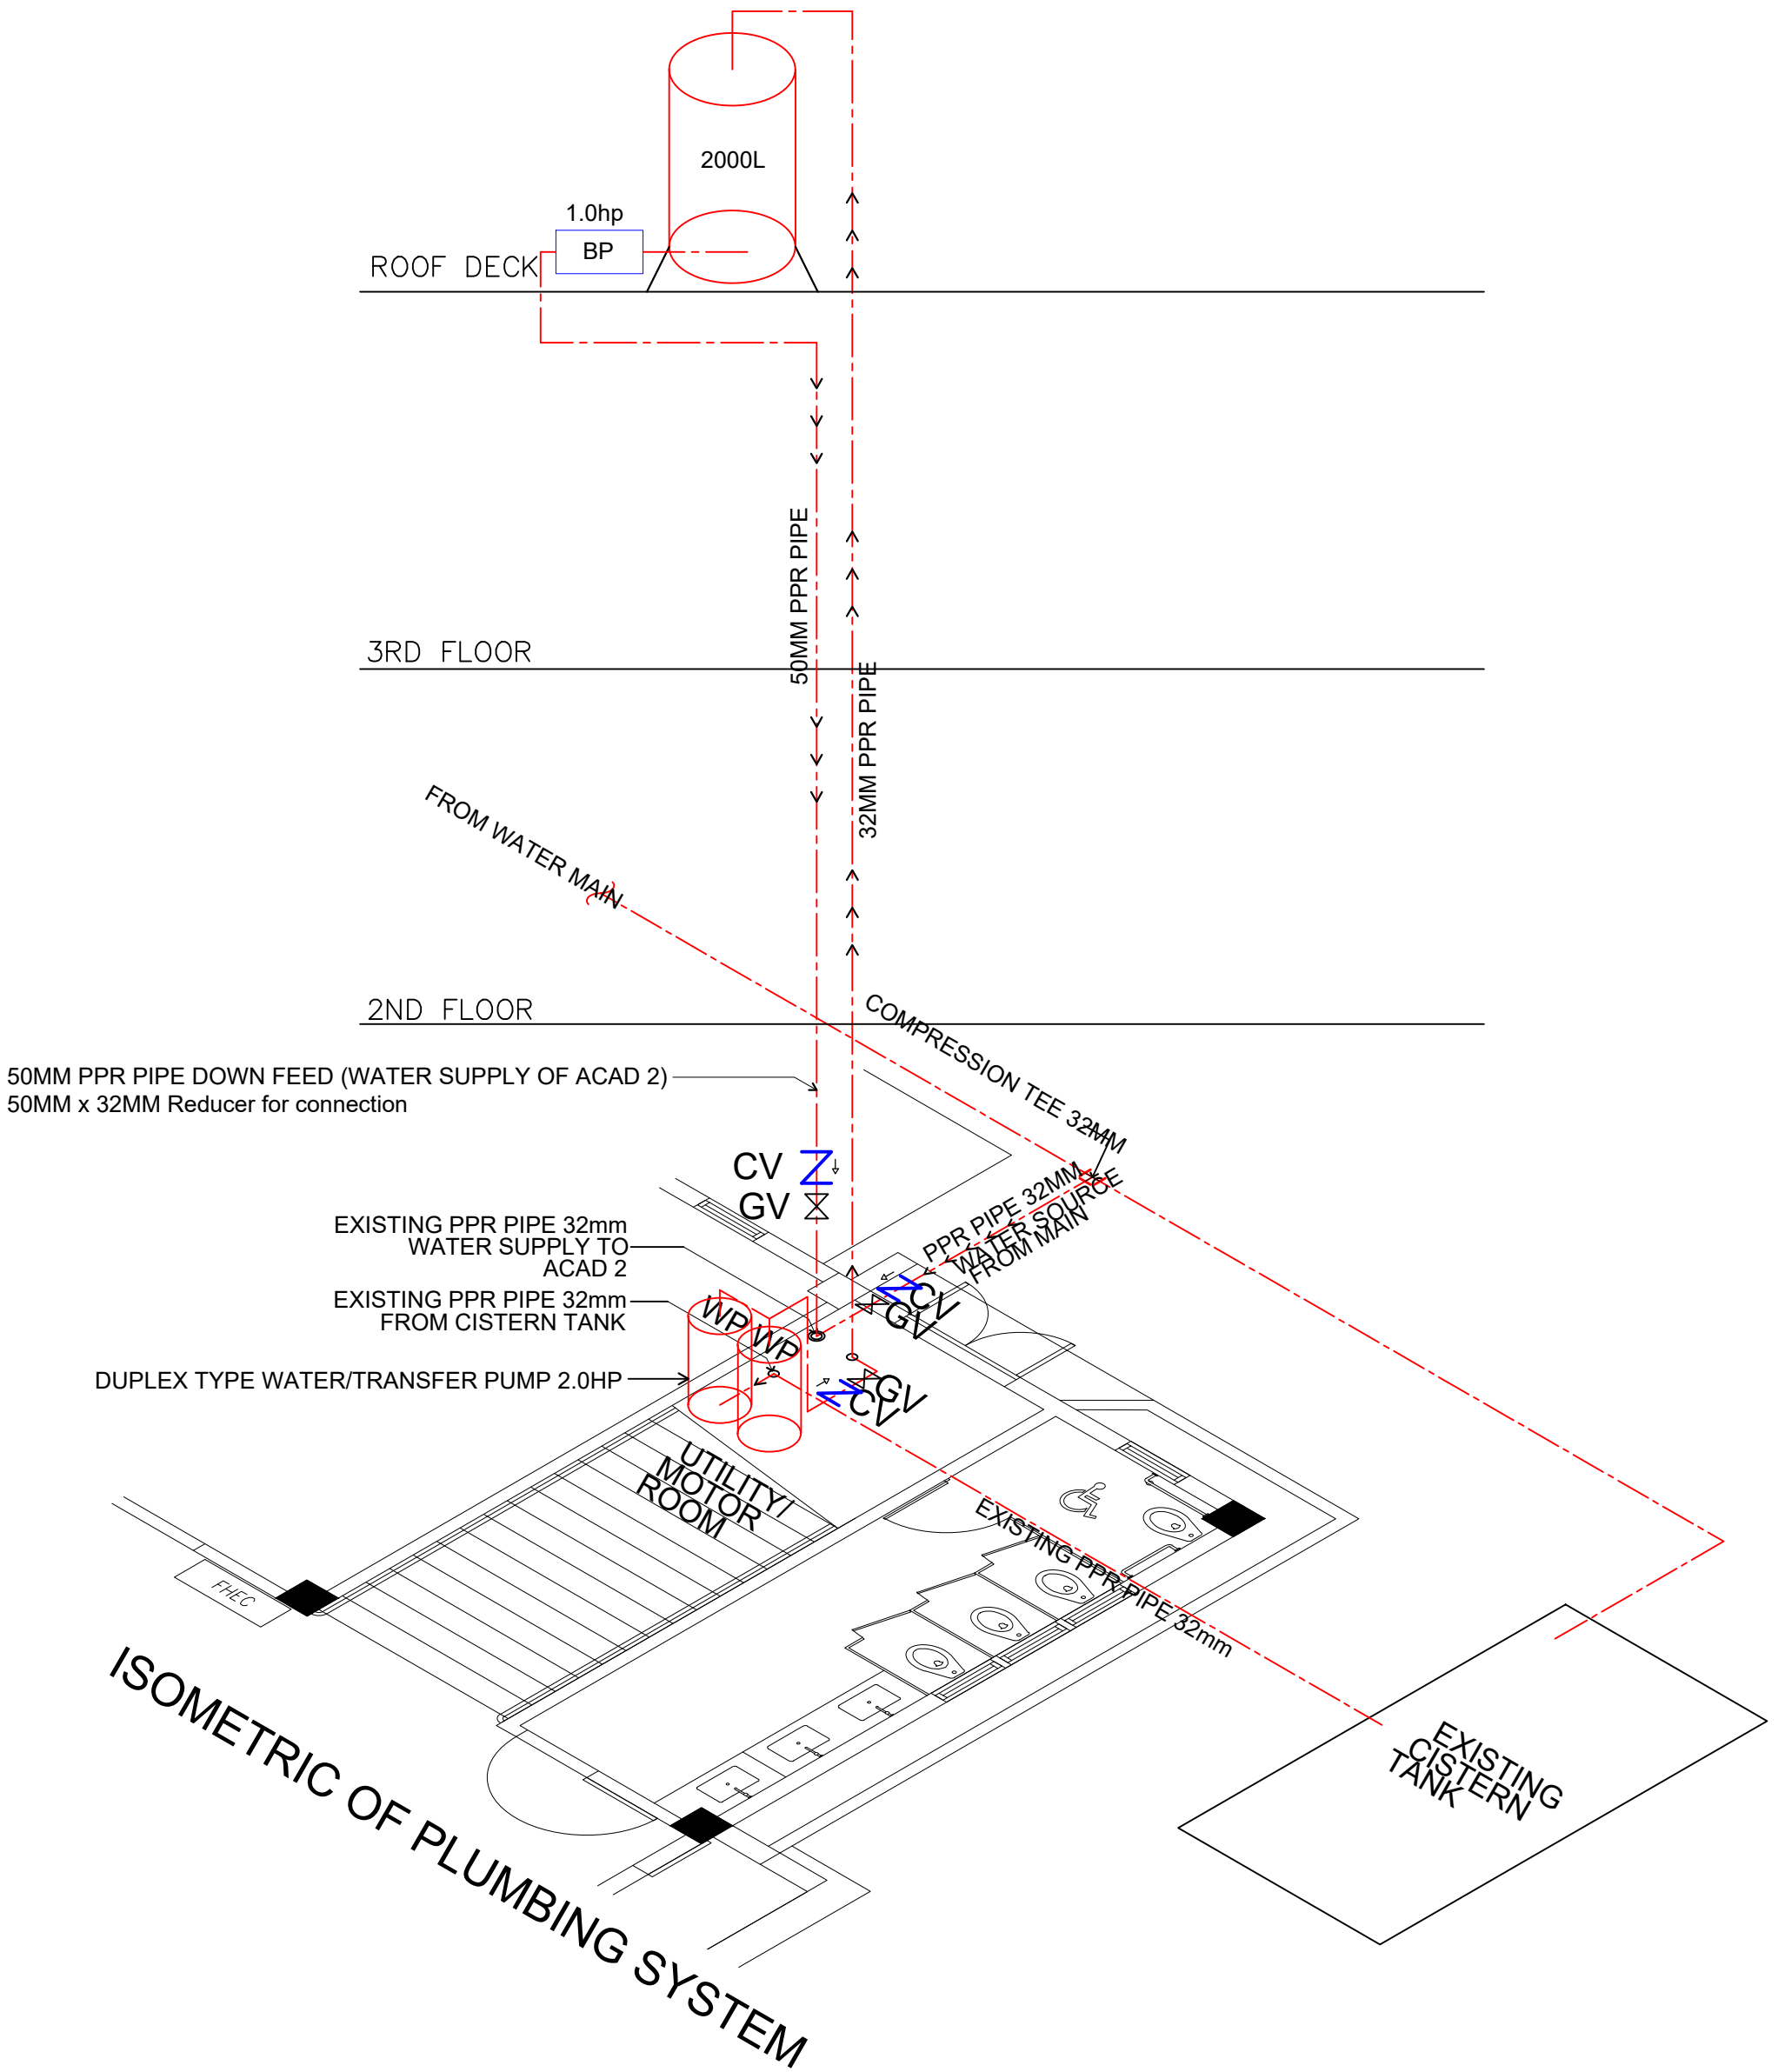


Annex M

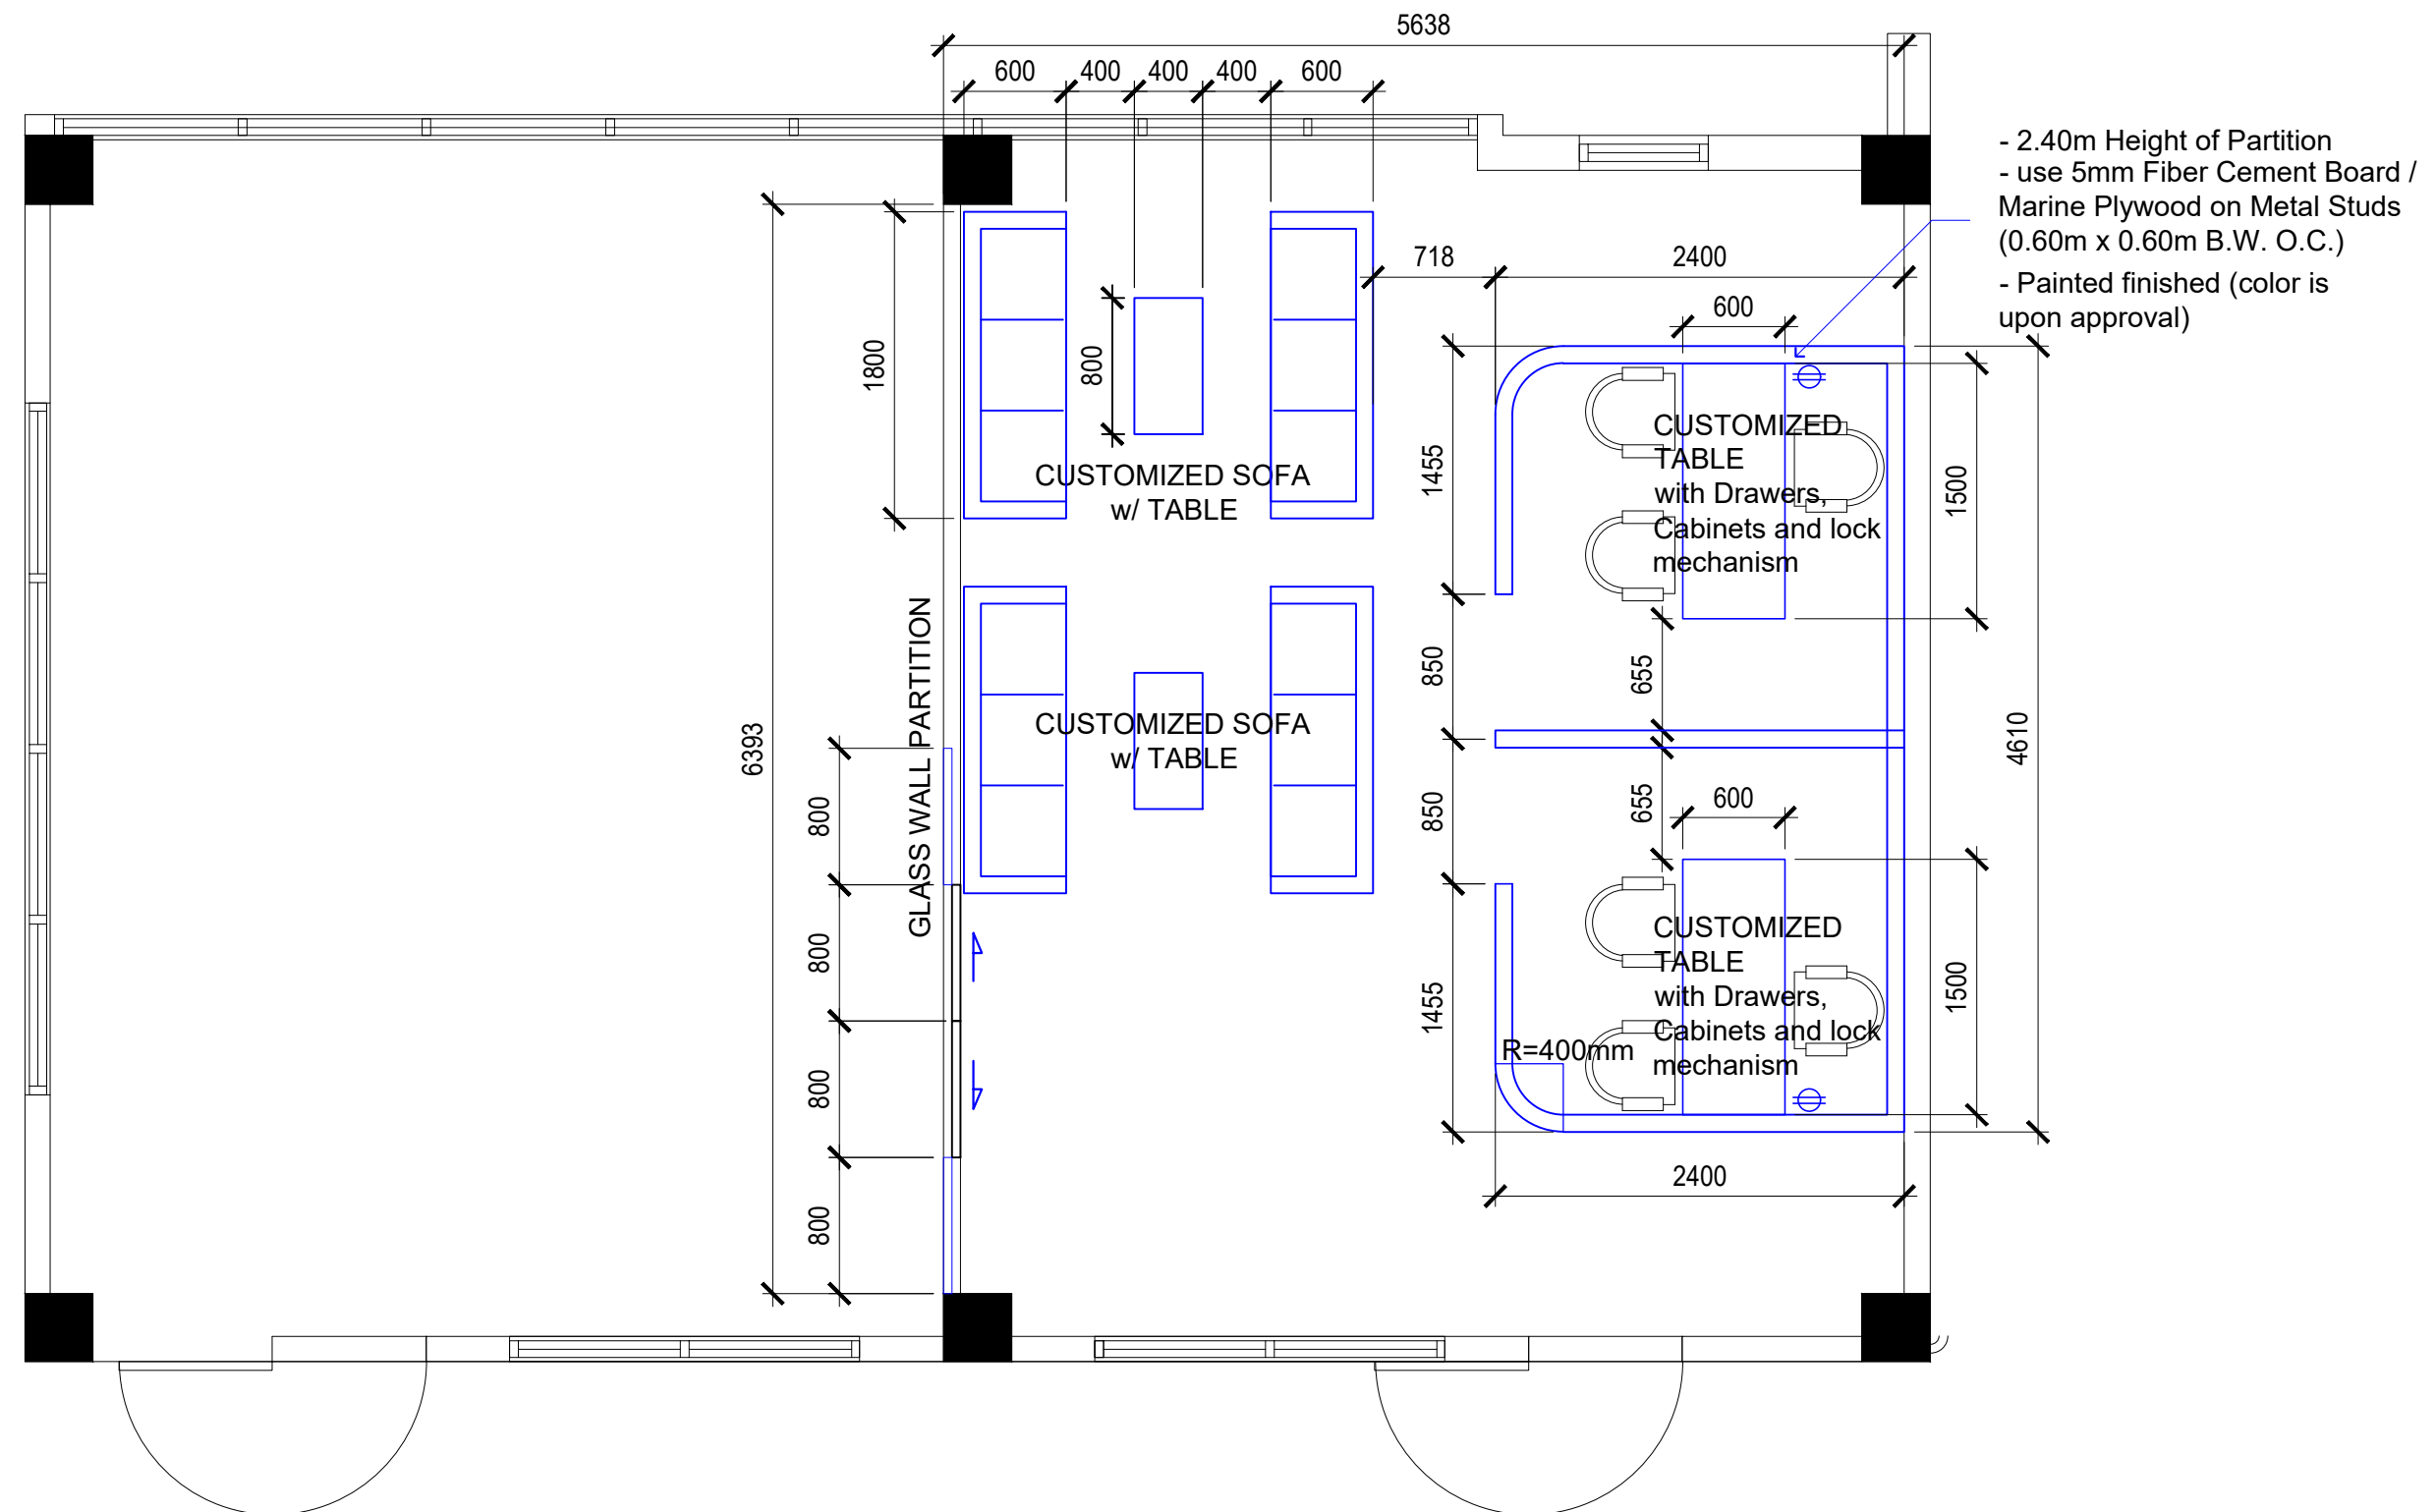

IMPROVEMENT OF ACADEMIC CONSULTATION AND INTERVENTION ROOM

Annex N

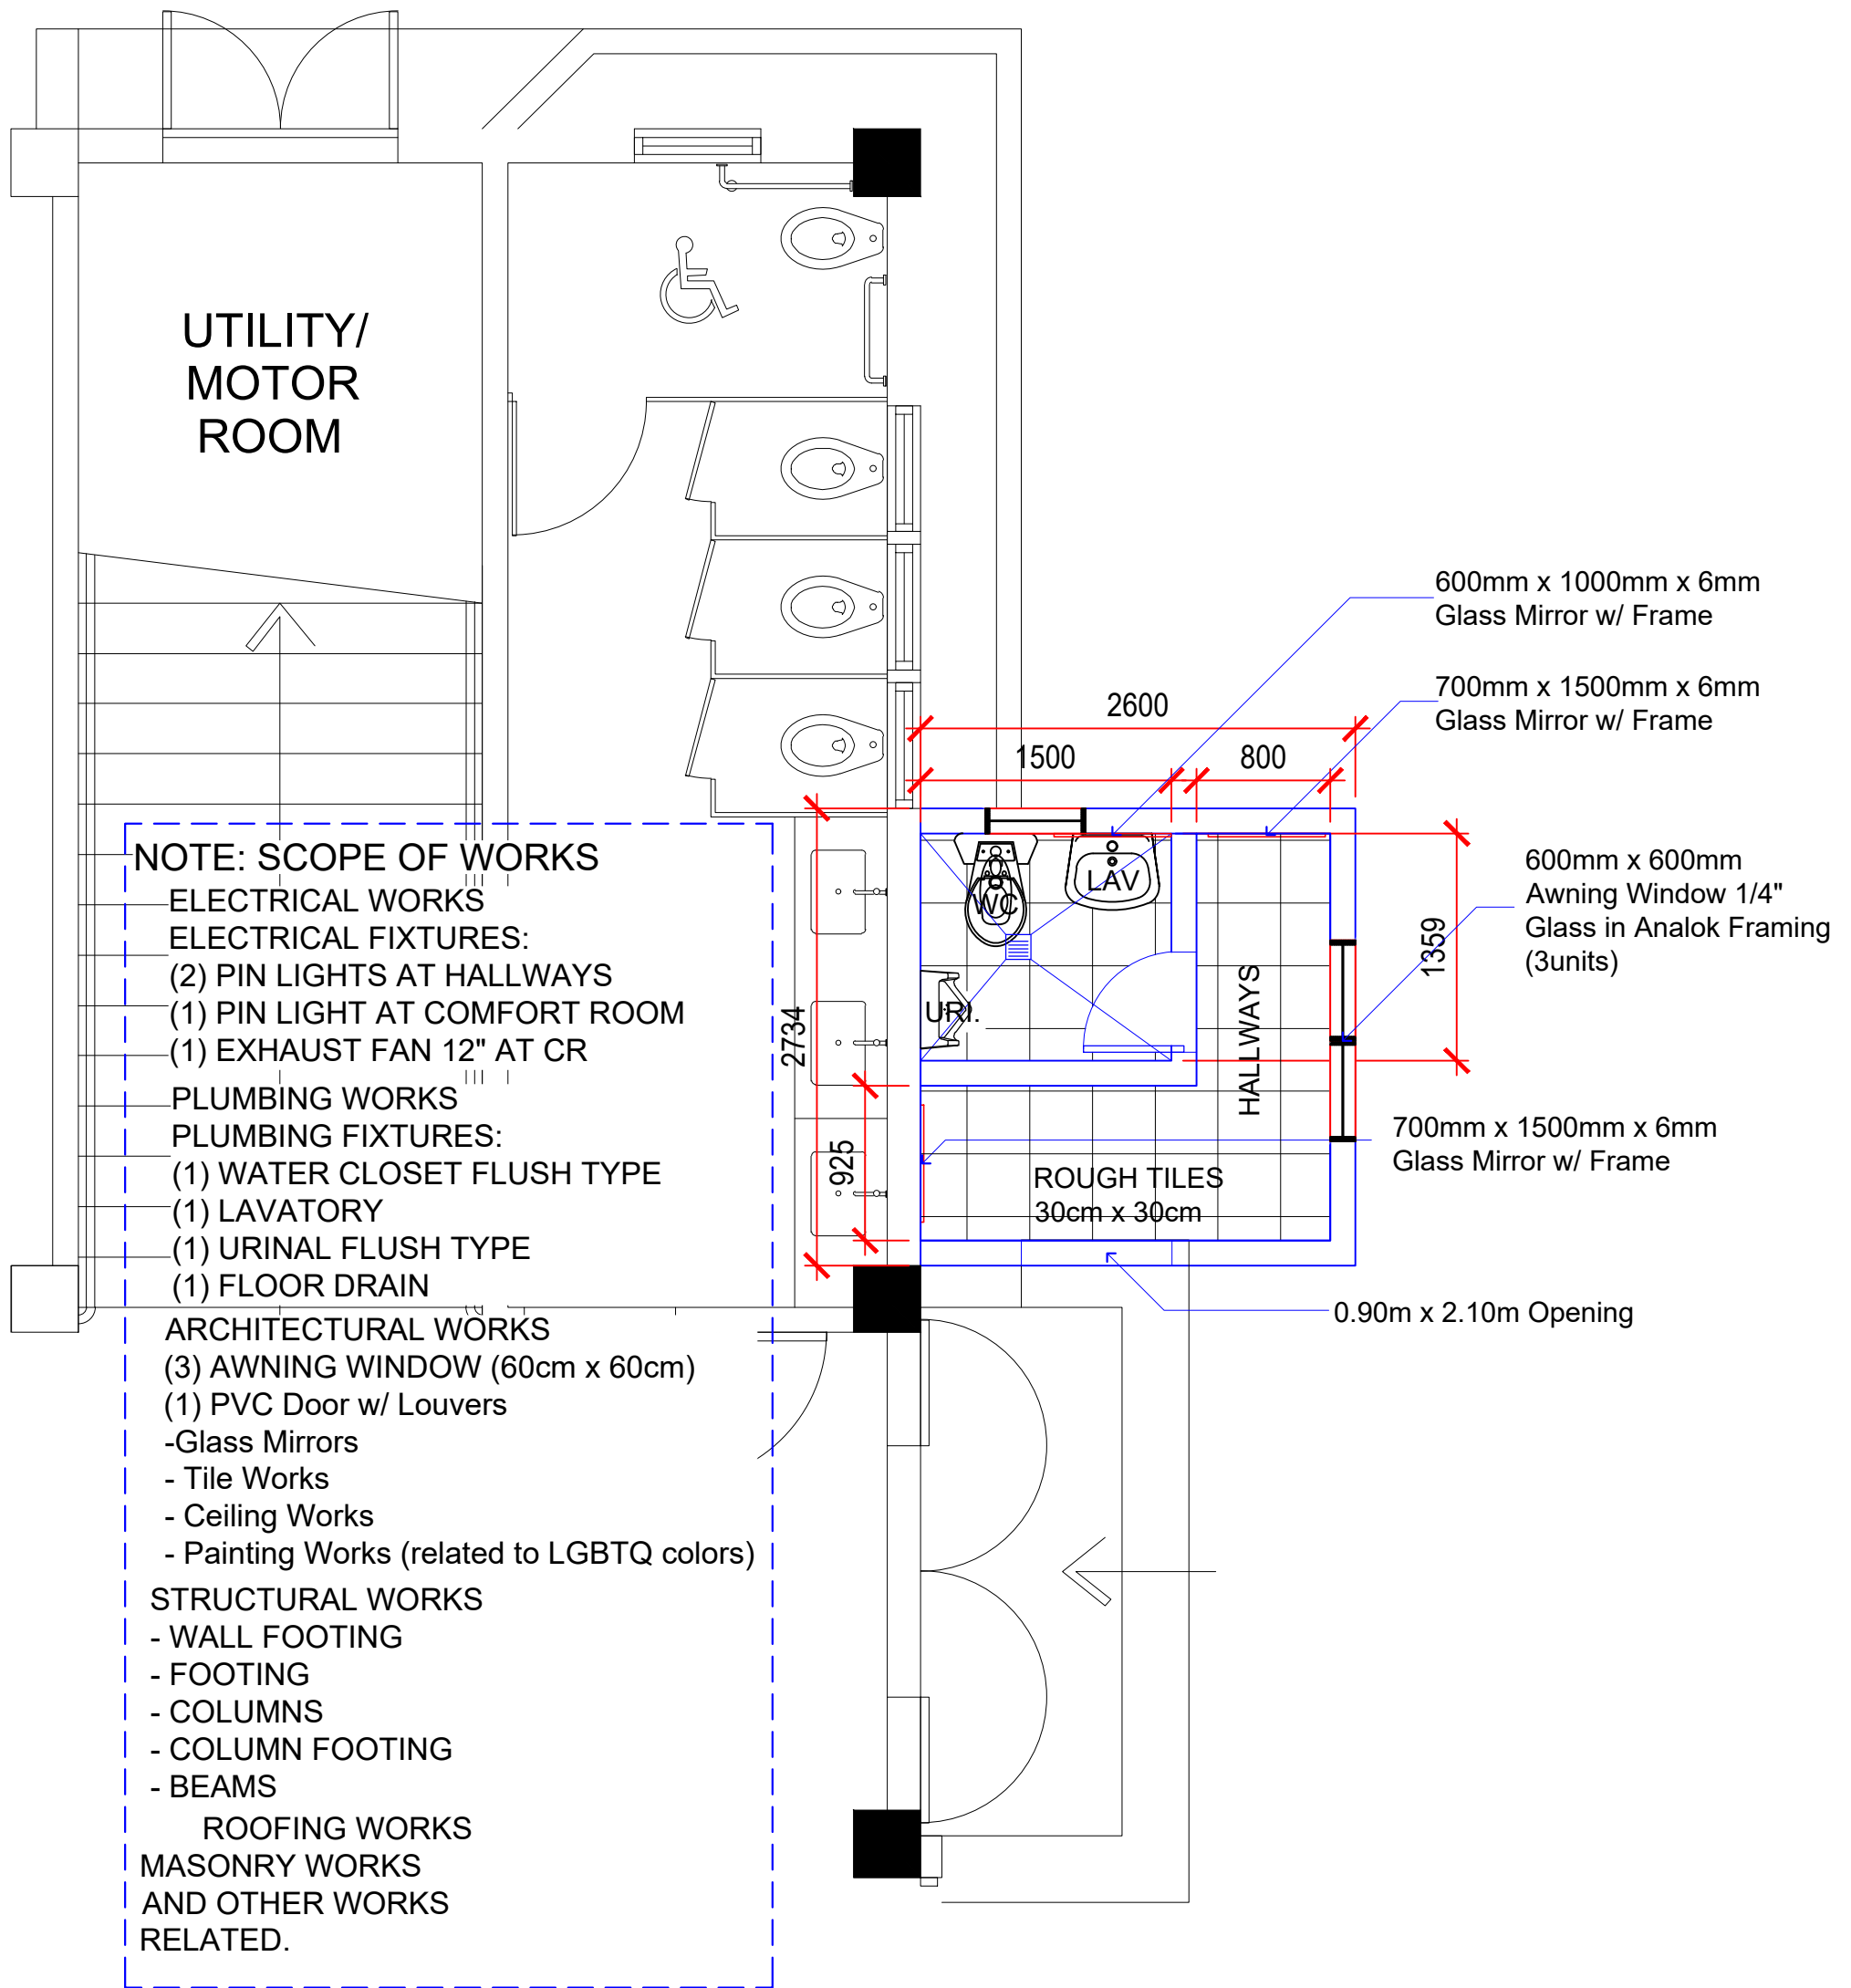

PROVISION OF LGBTQ COMFORT ROOM AT EXIT OF GROUND FLOOR