




ANNEX D

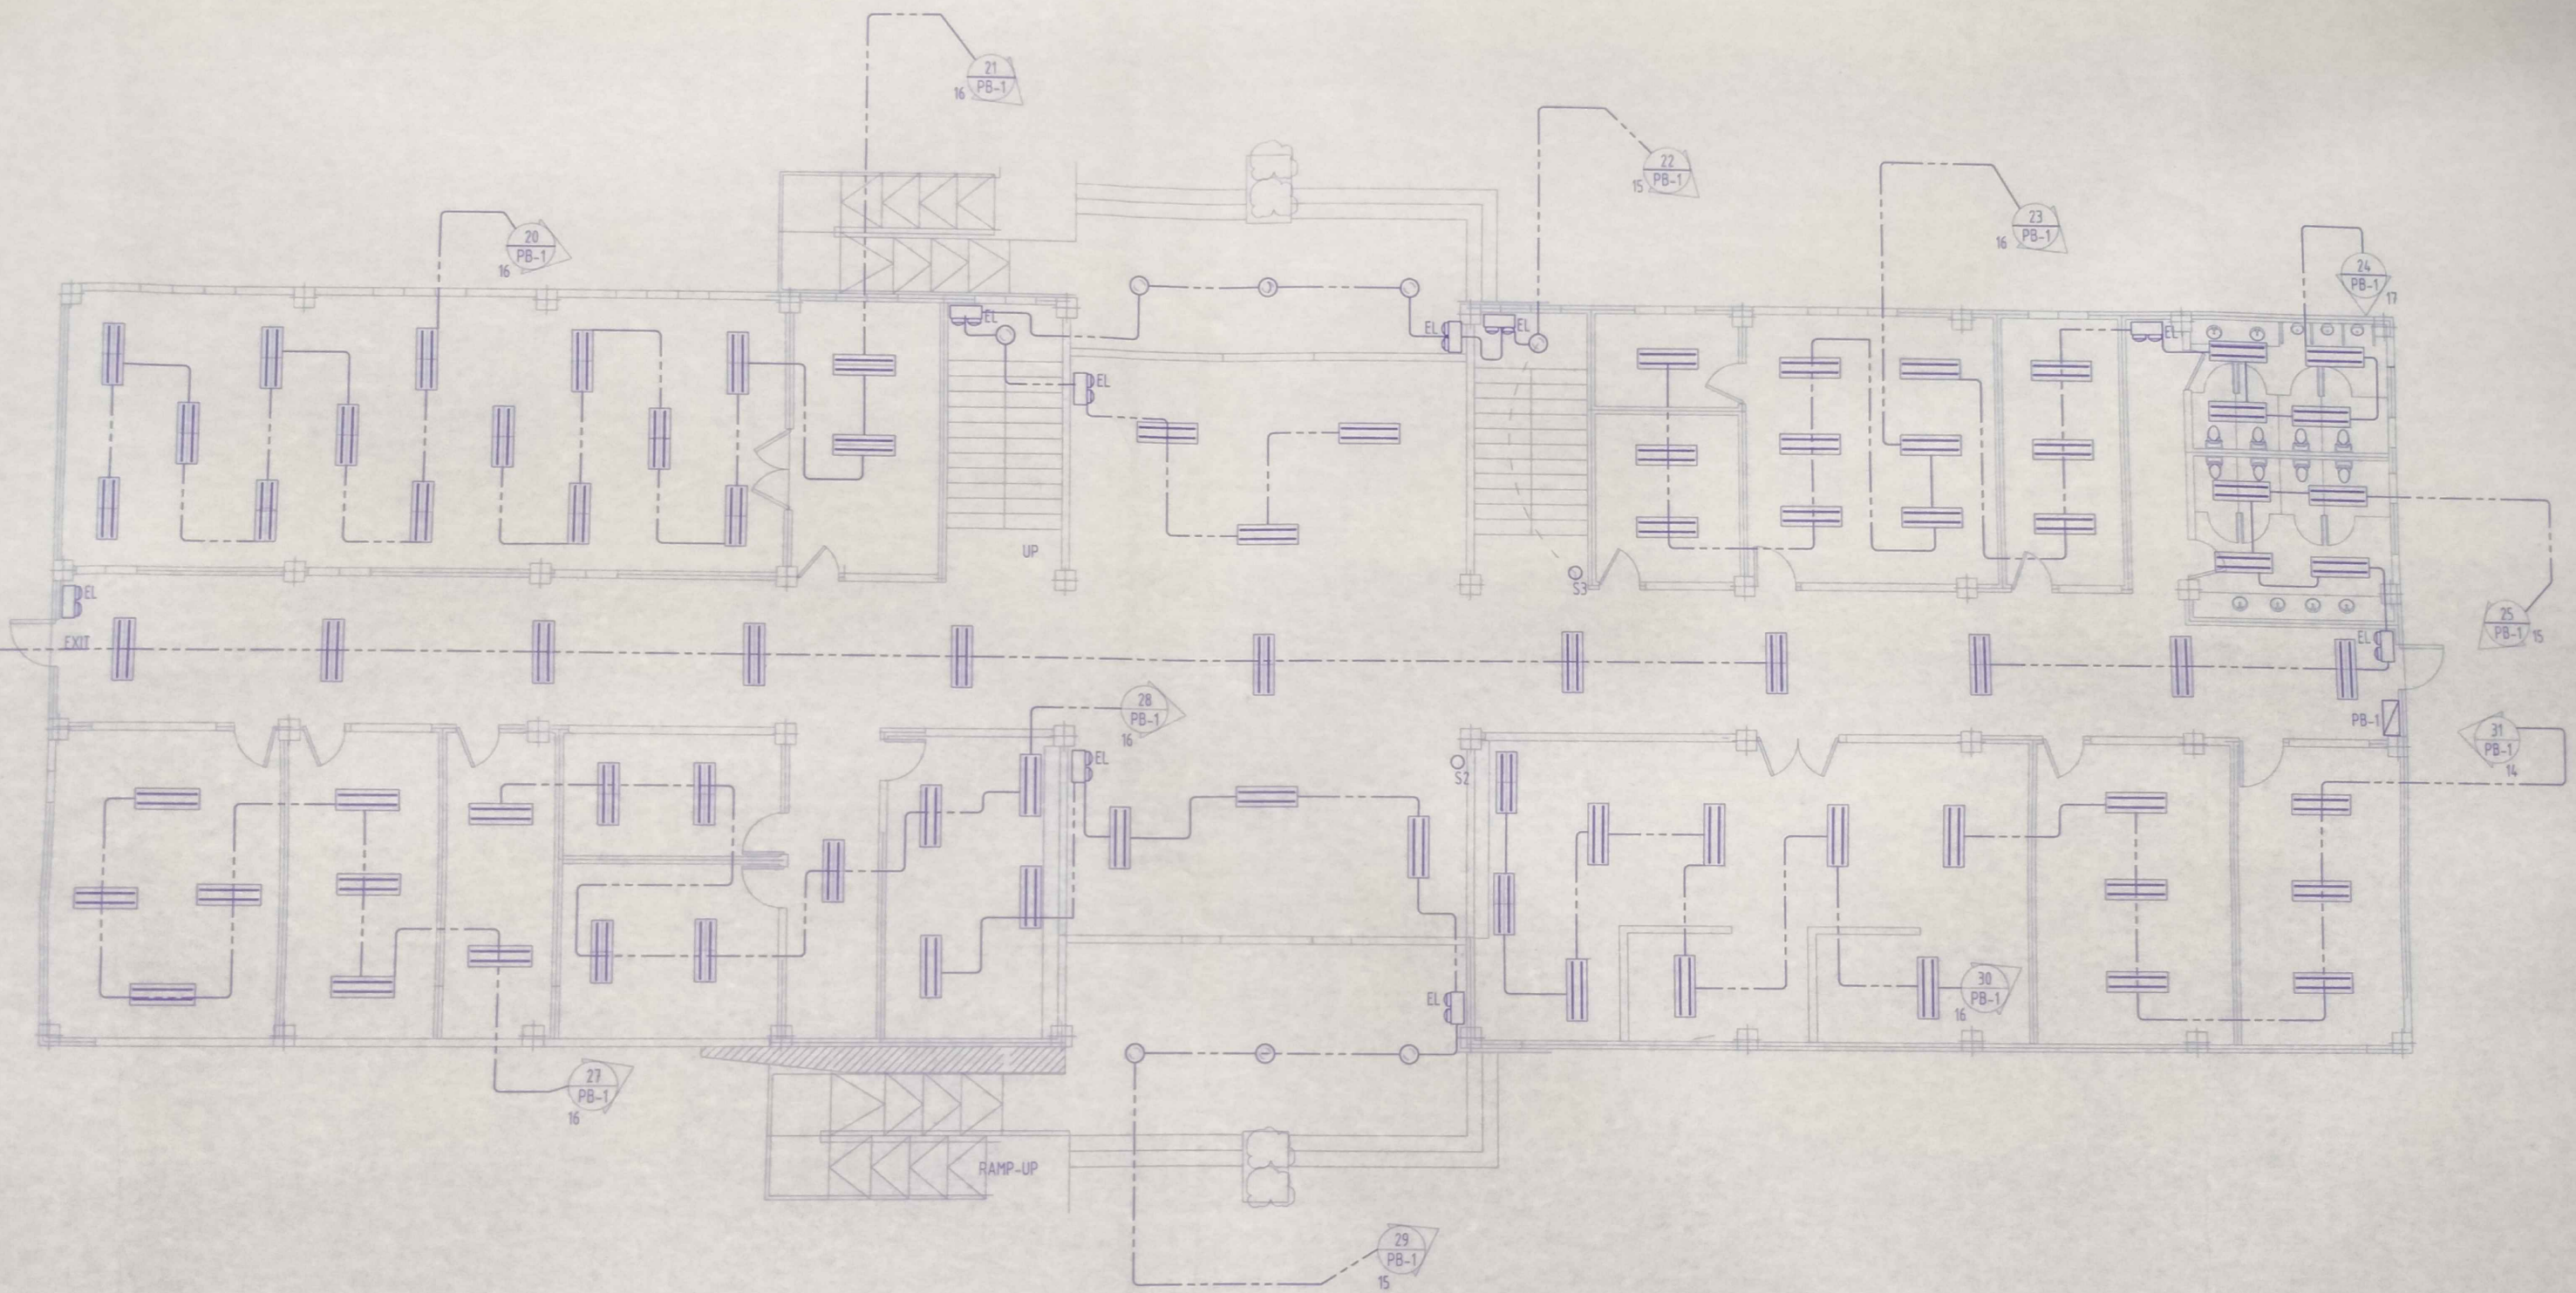

GROUND FLOOR LIGHTING LAY-OUT

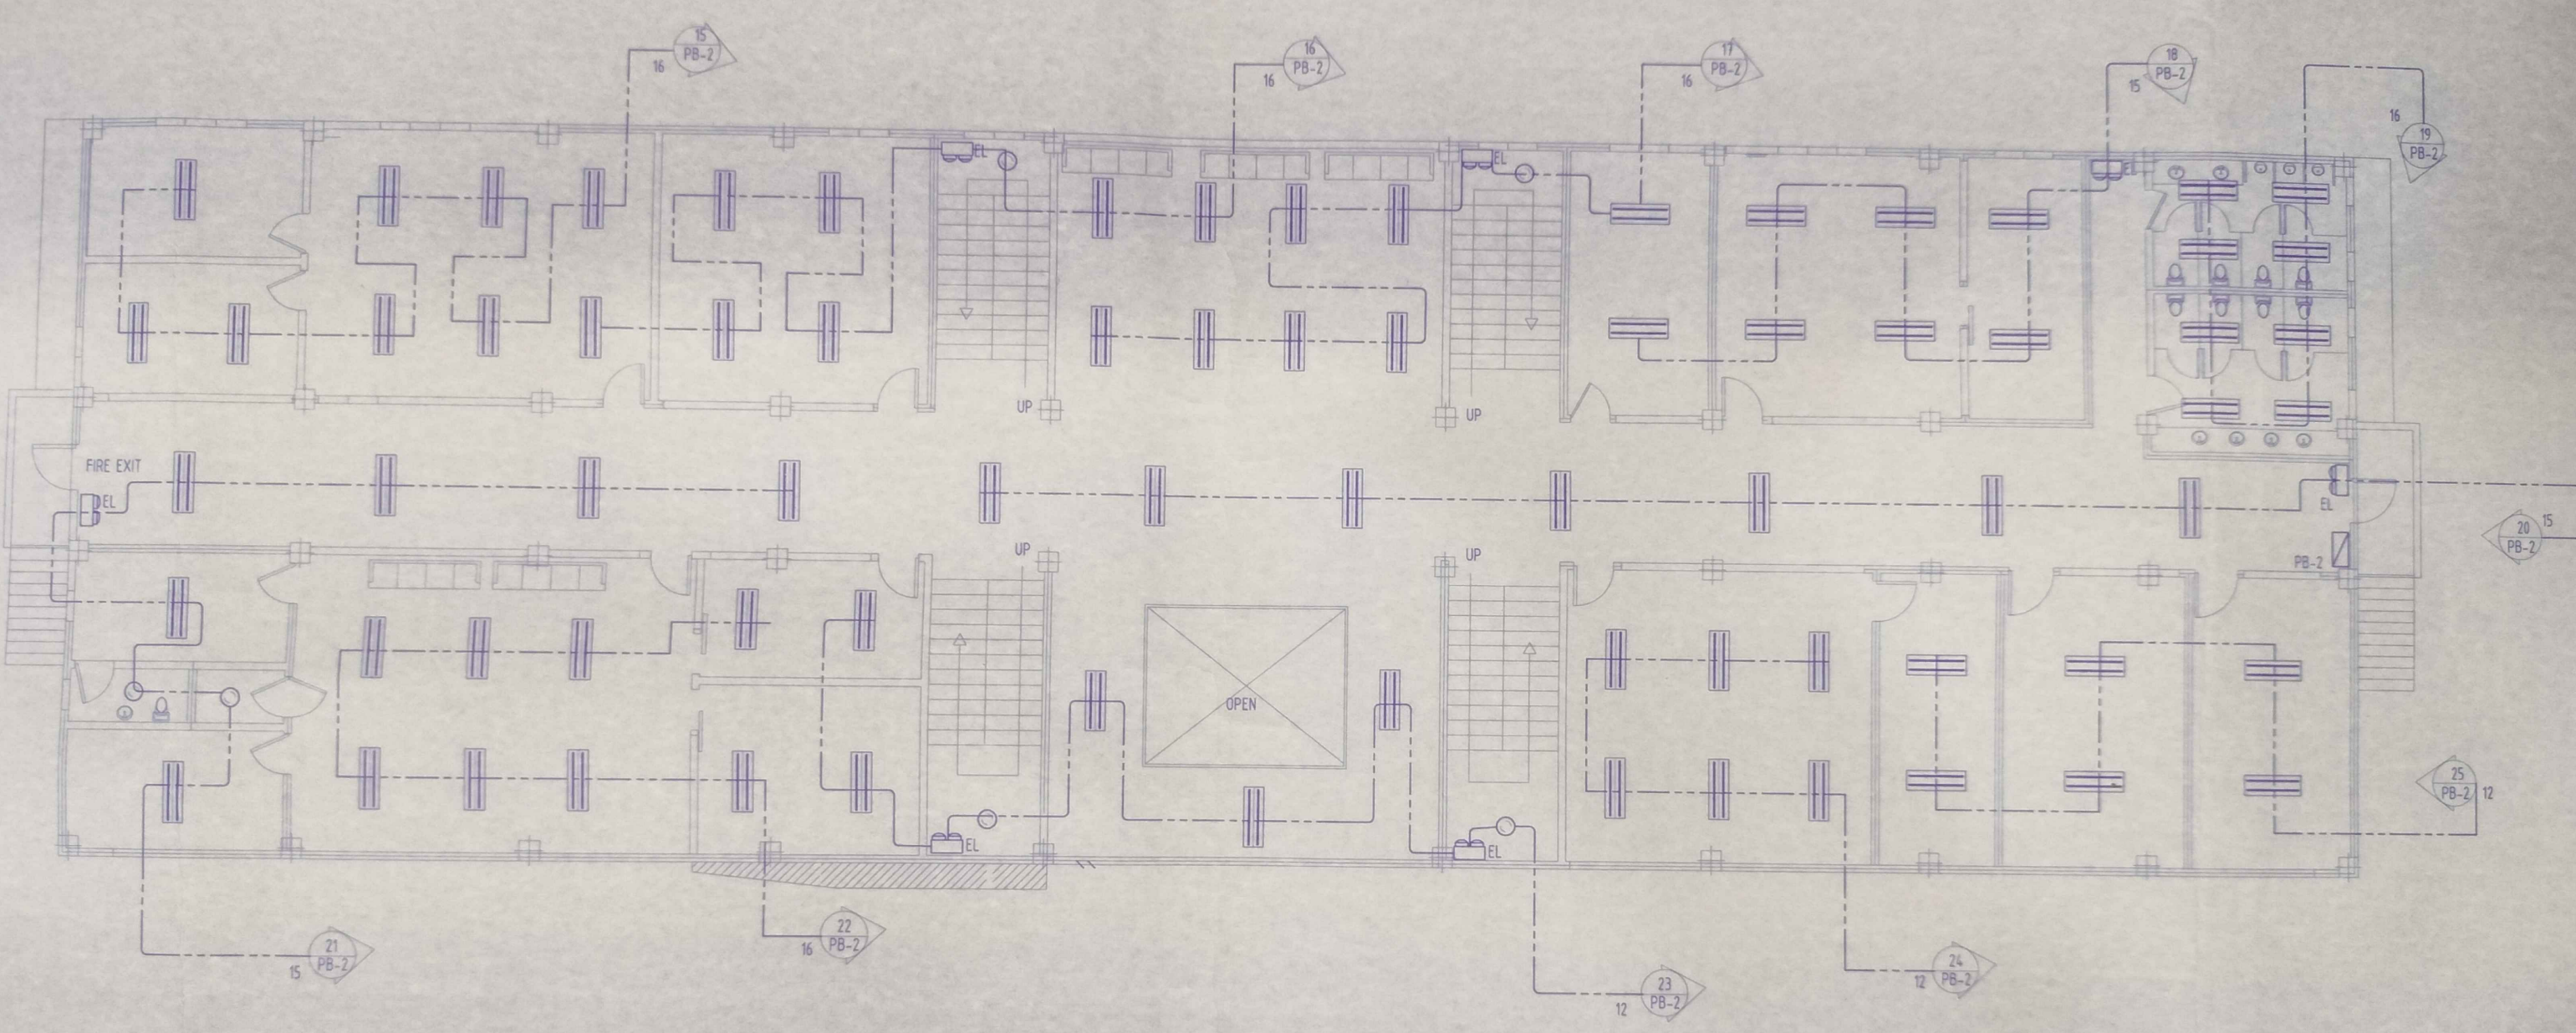

SECOND FLOOR LIGHTING LAY-OUT

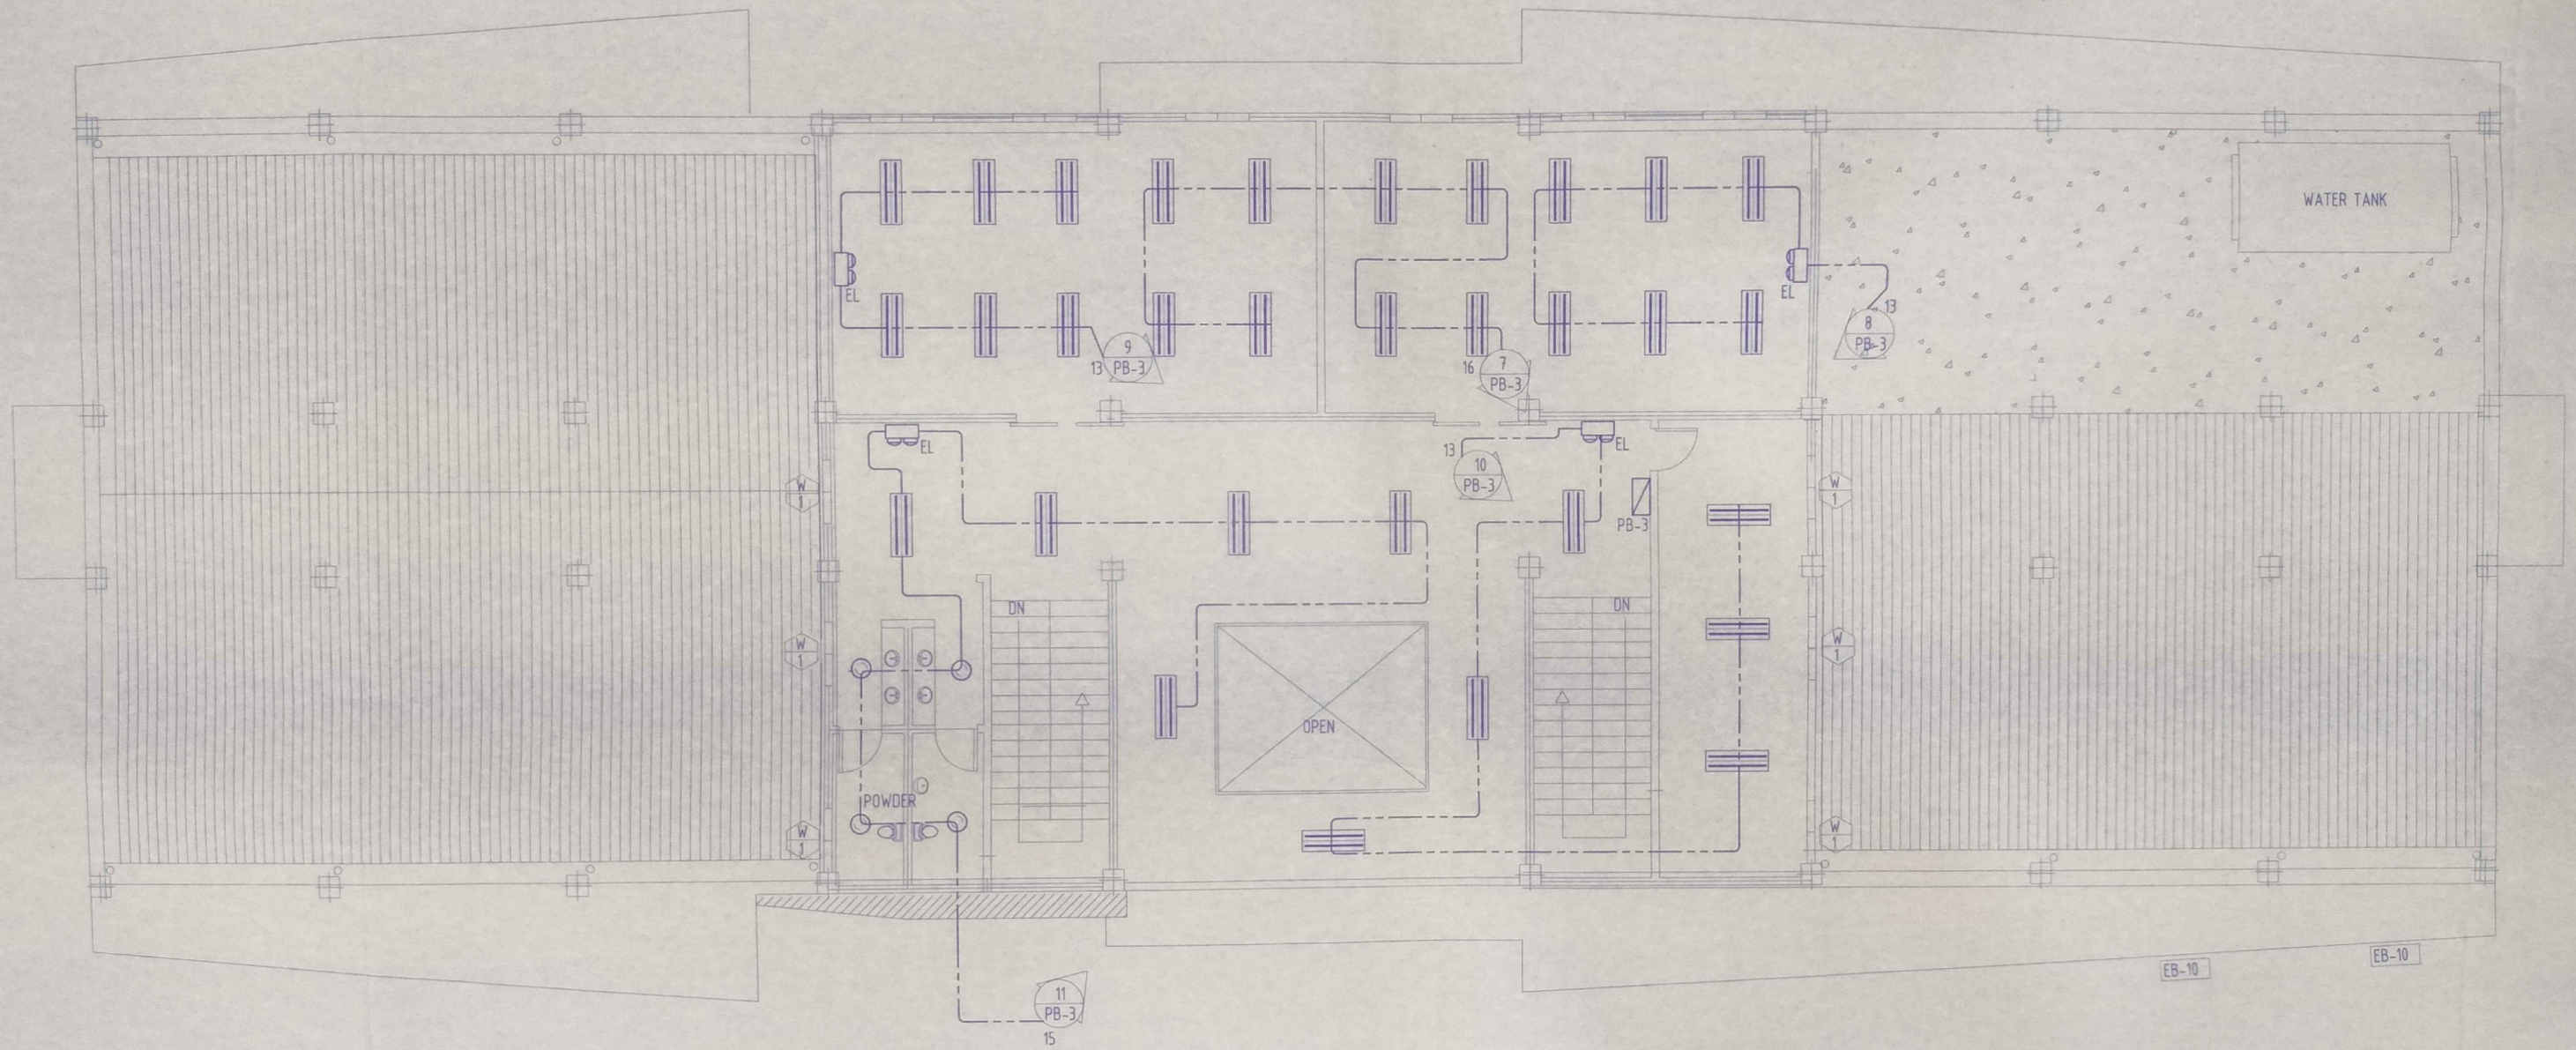

THIRD FLOOR LIGHTING LAY-OUT