



GROUND FLOOR AIR CONDITIONING LAY-OUT

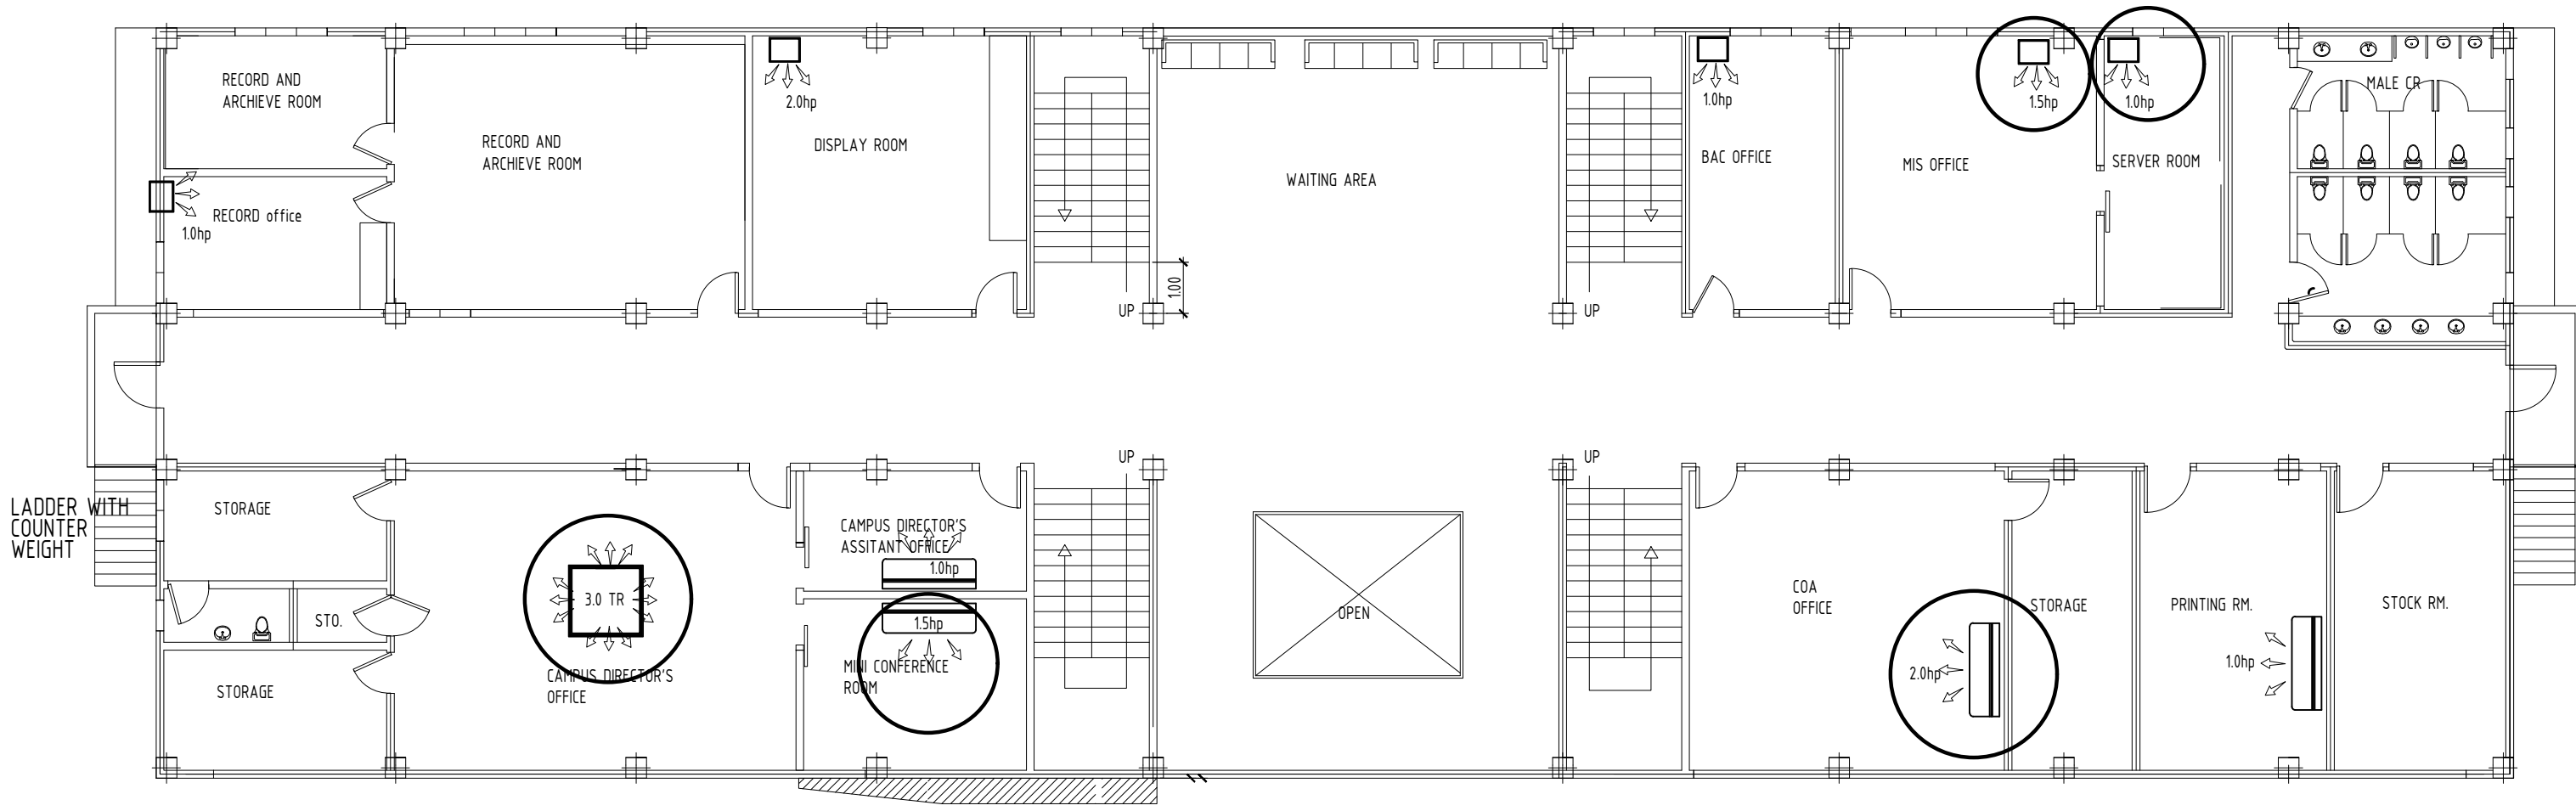

SECOND FLOOR AIR CONDITIONING LAY-OUT

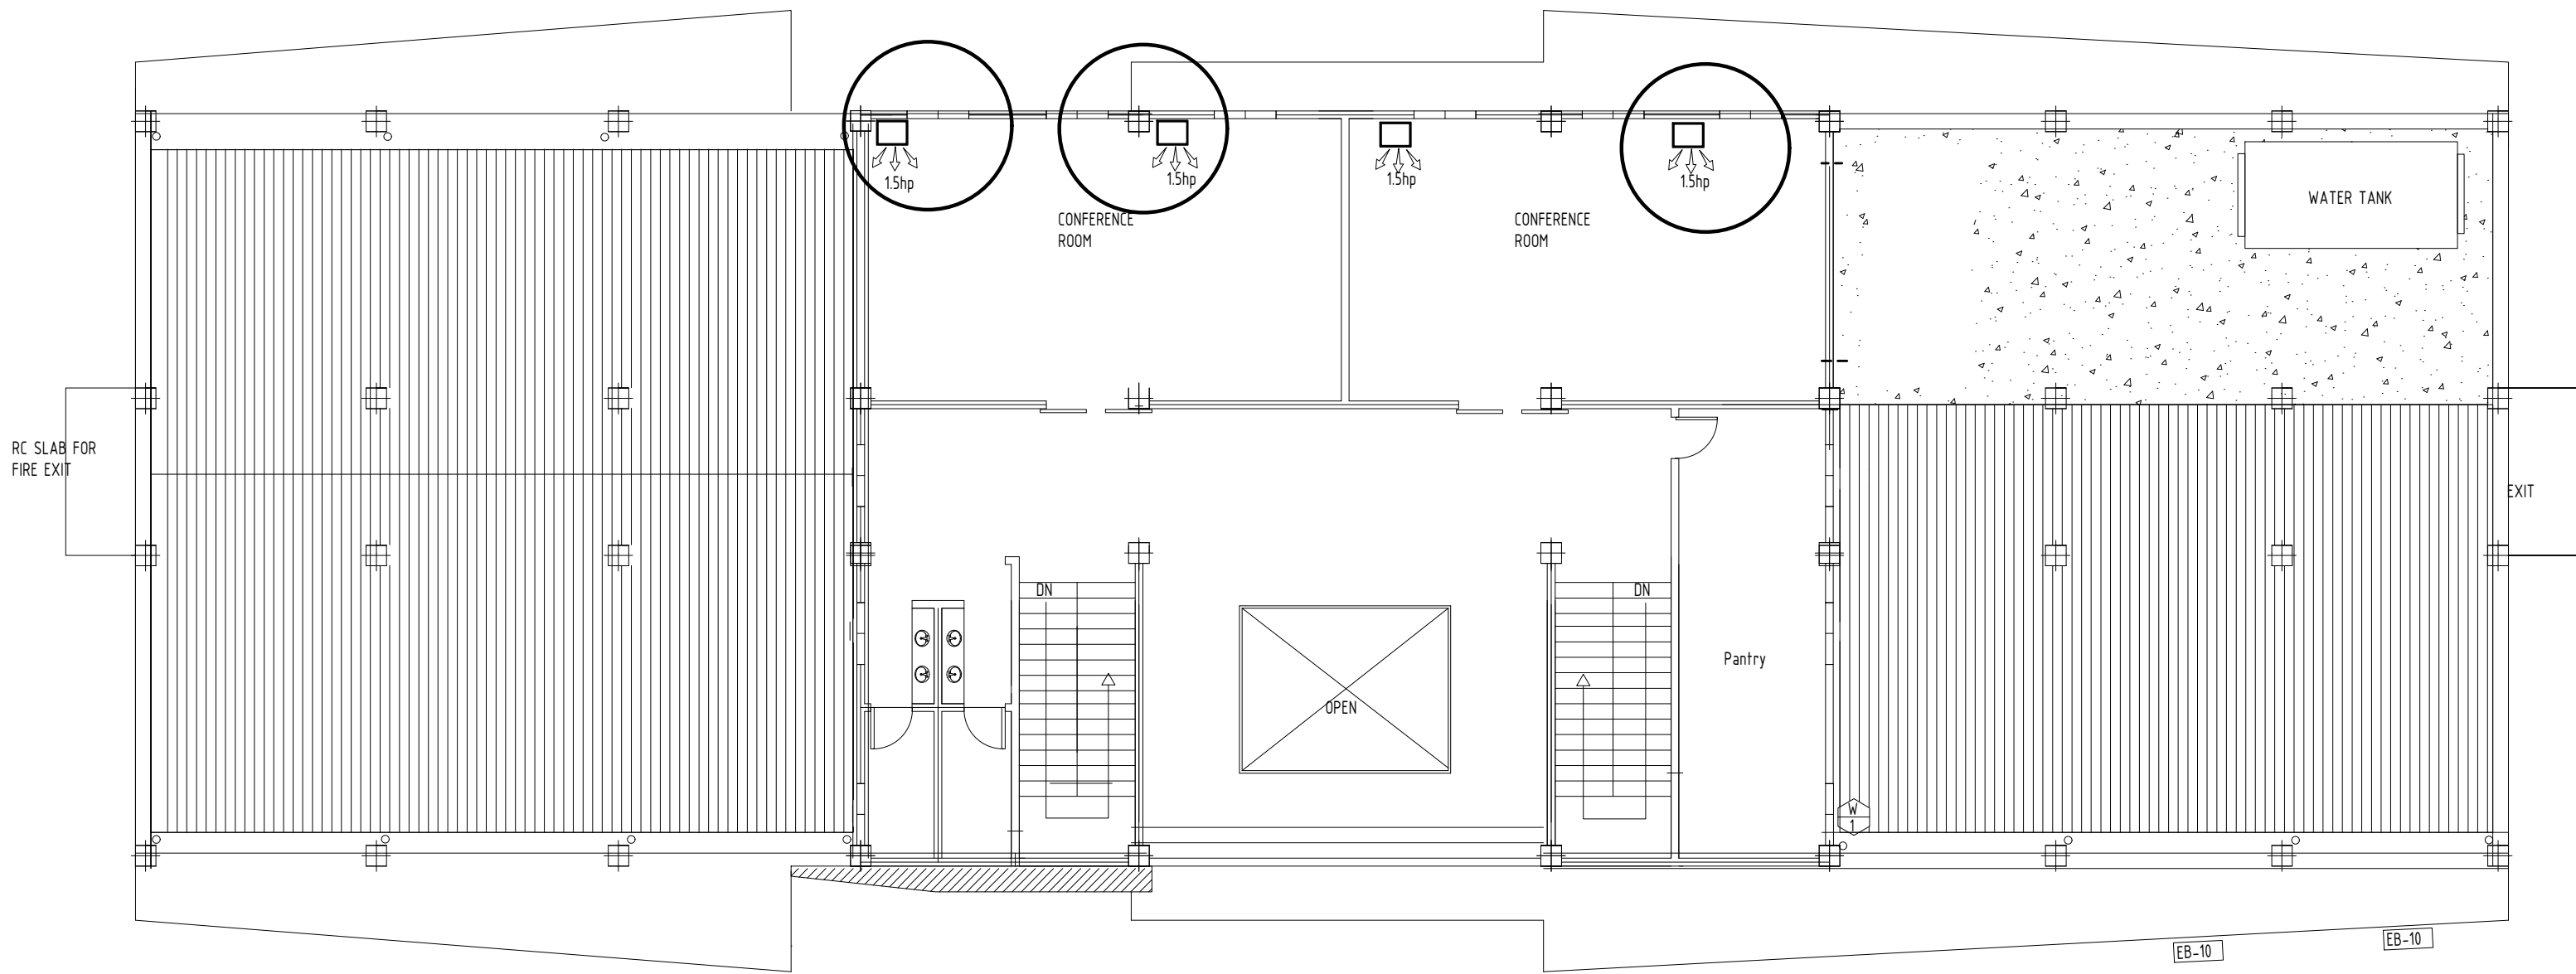

THIRD FLOOR AIR CONDITIONING LAY-OUT