



Annex A

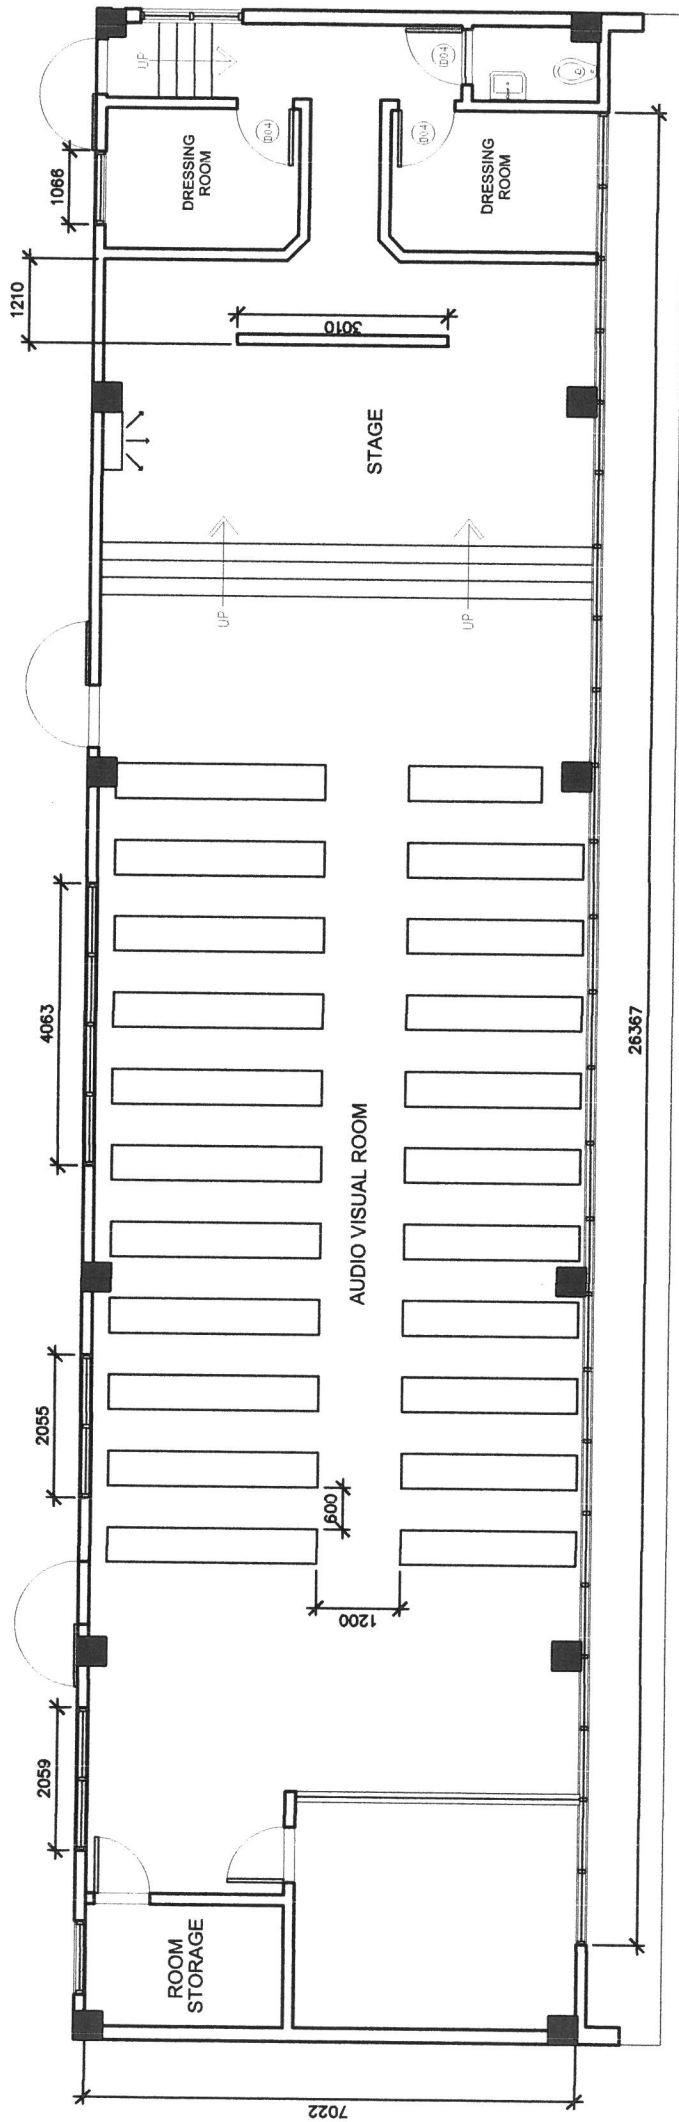

THIRD FLOOR




Annex B

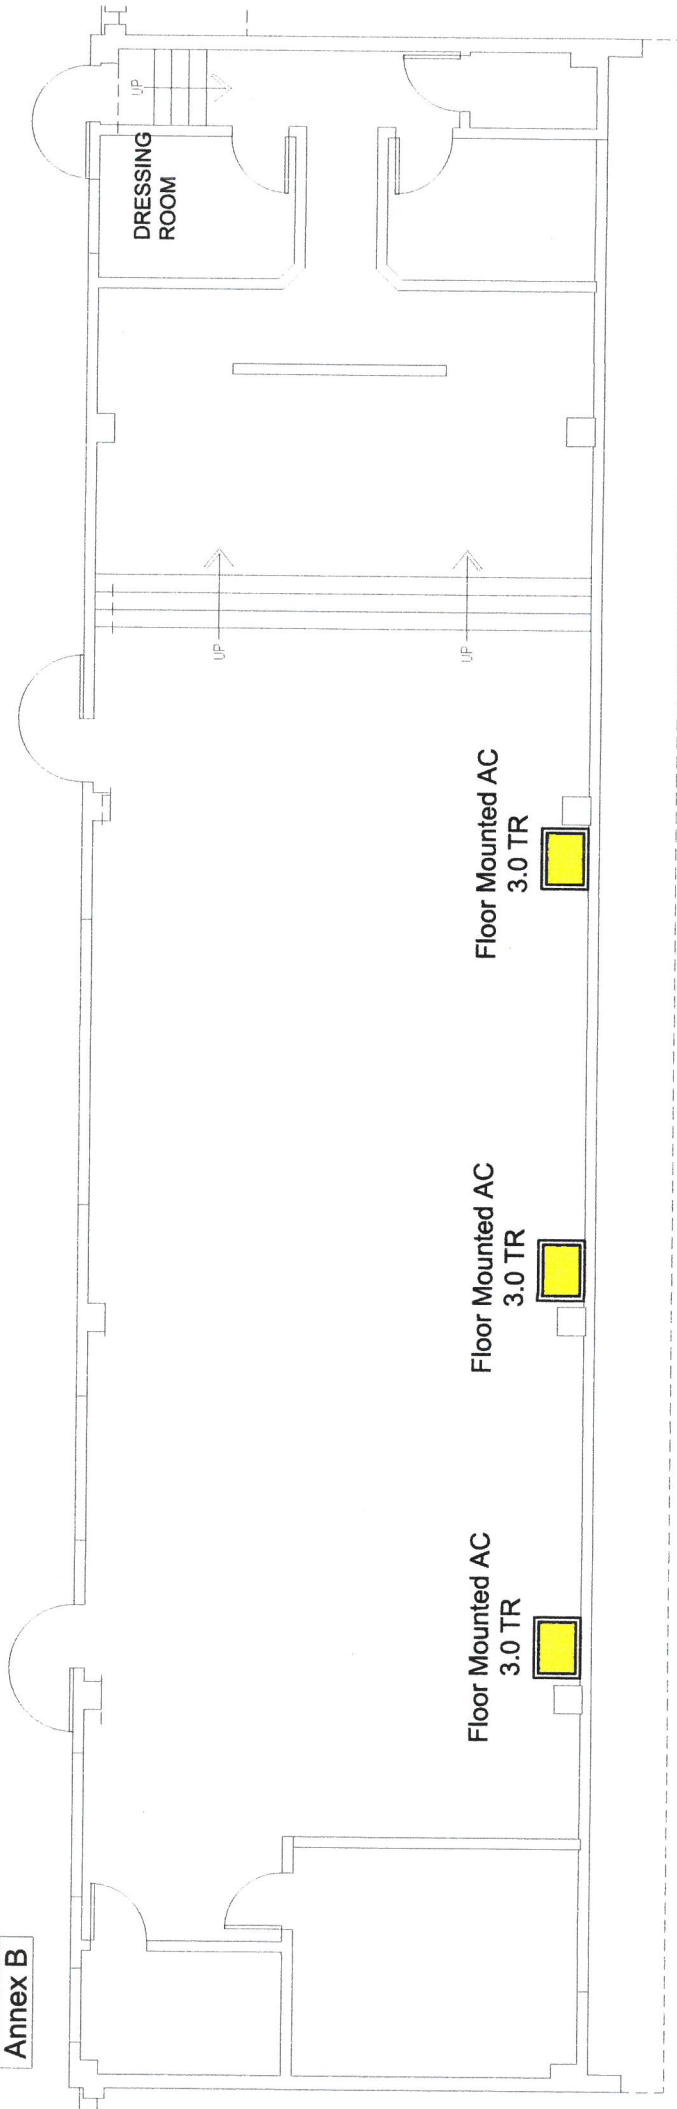


*[Handwritten mark]*

# Annex C

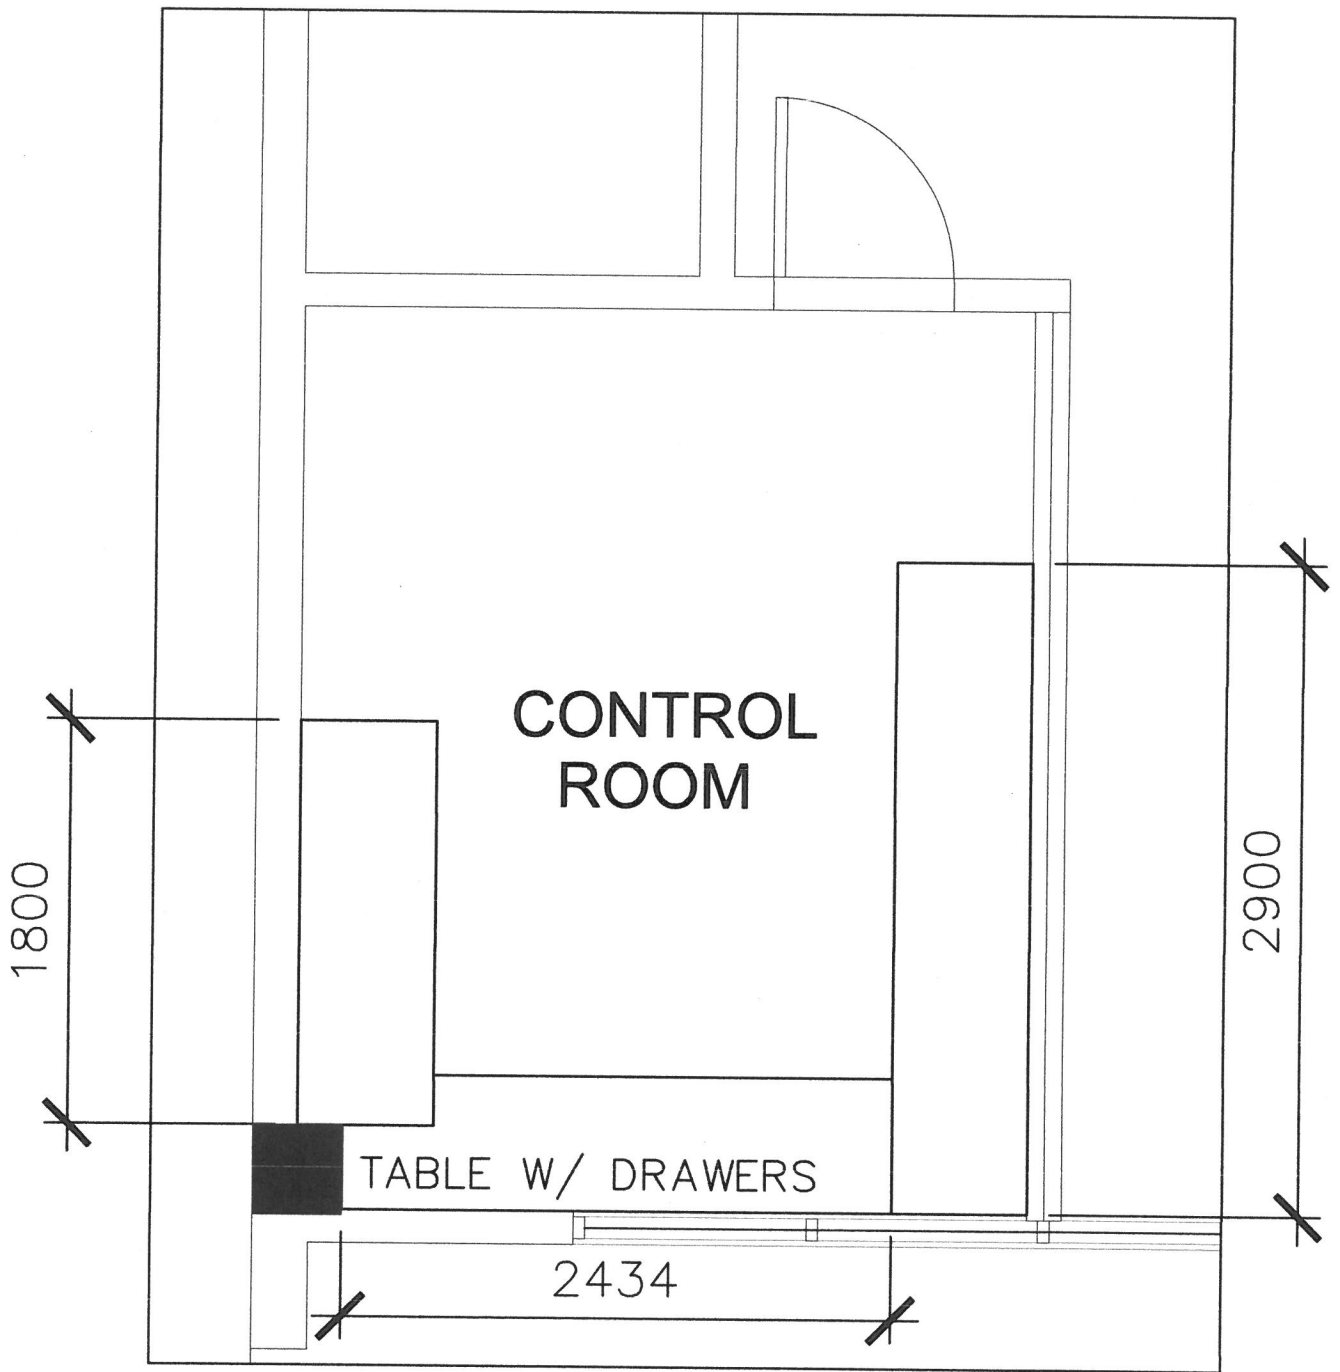

1

Annex D

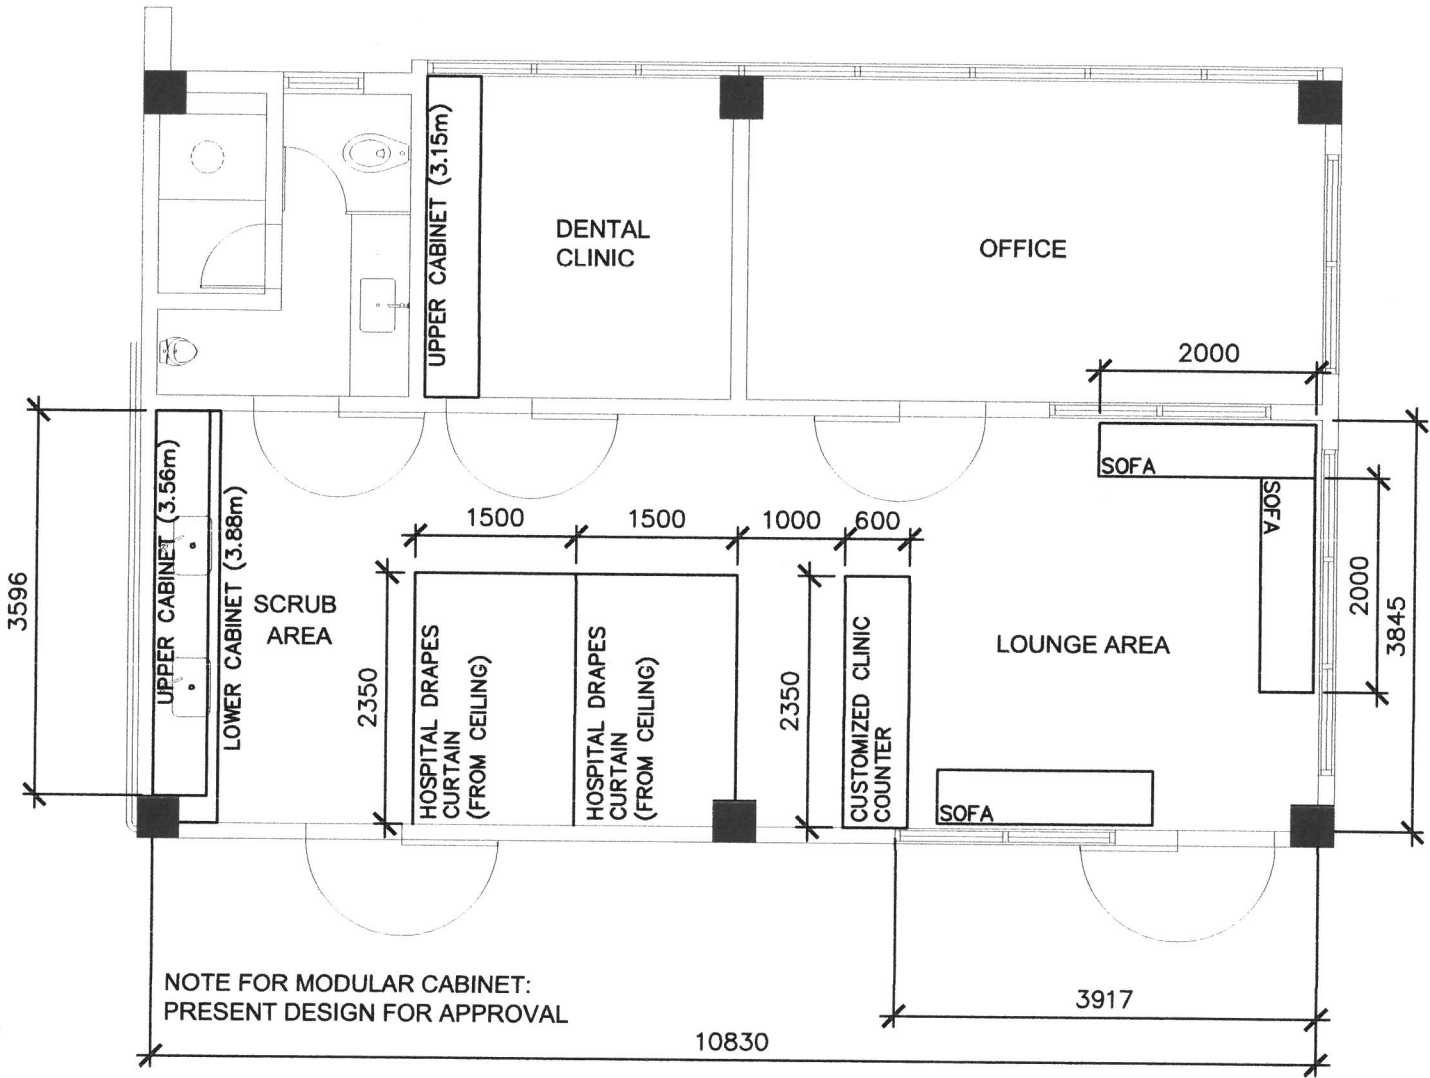


MEDICAL CLINIC




Annex E

TAP TO THE NEAREST SEWER LINE (CATCH BASIN OF ADMIN) - USED 6" PVC PIPE


STORM DRAINAGE

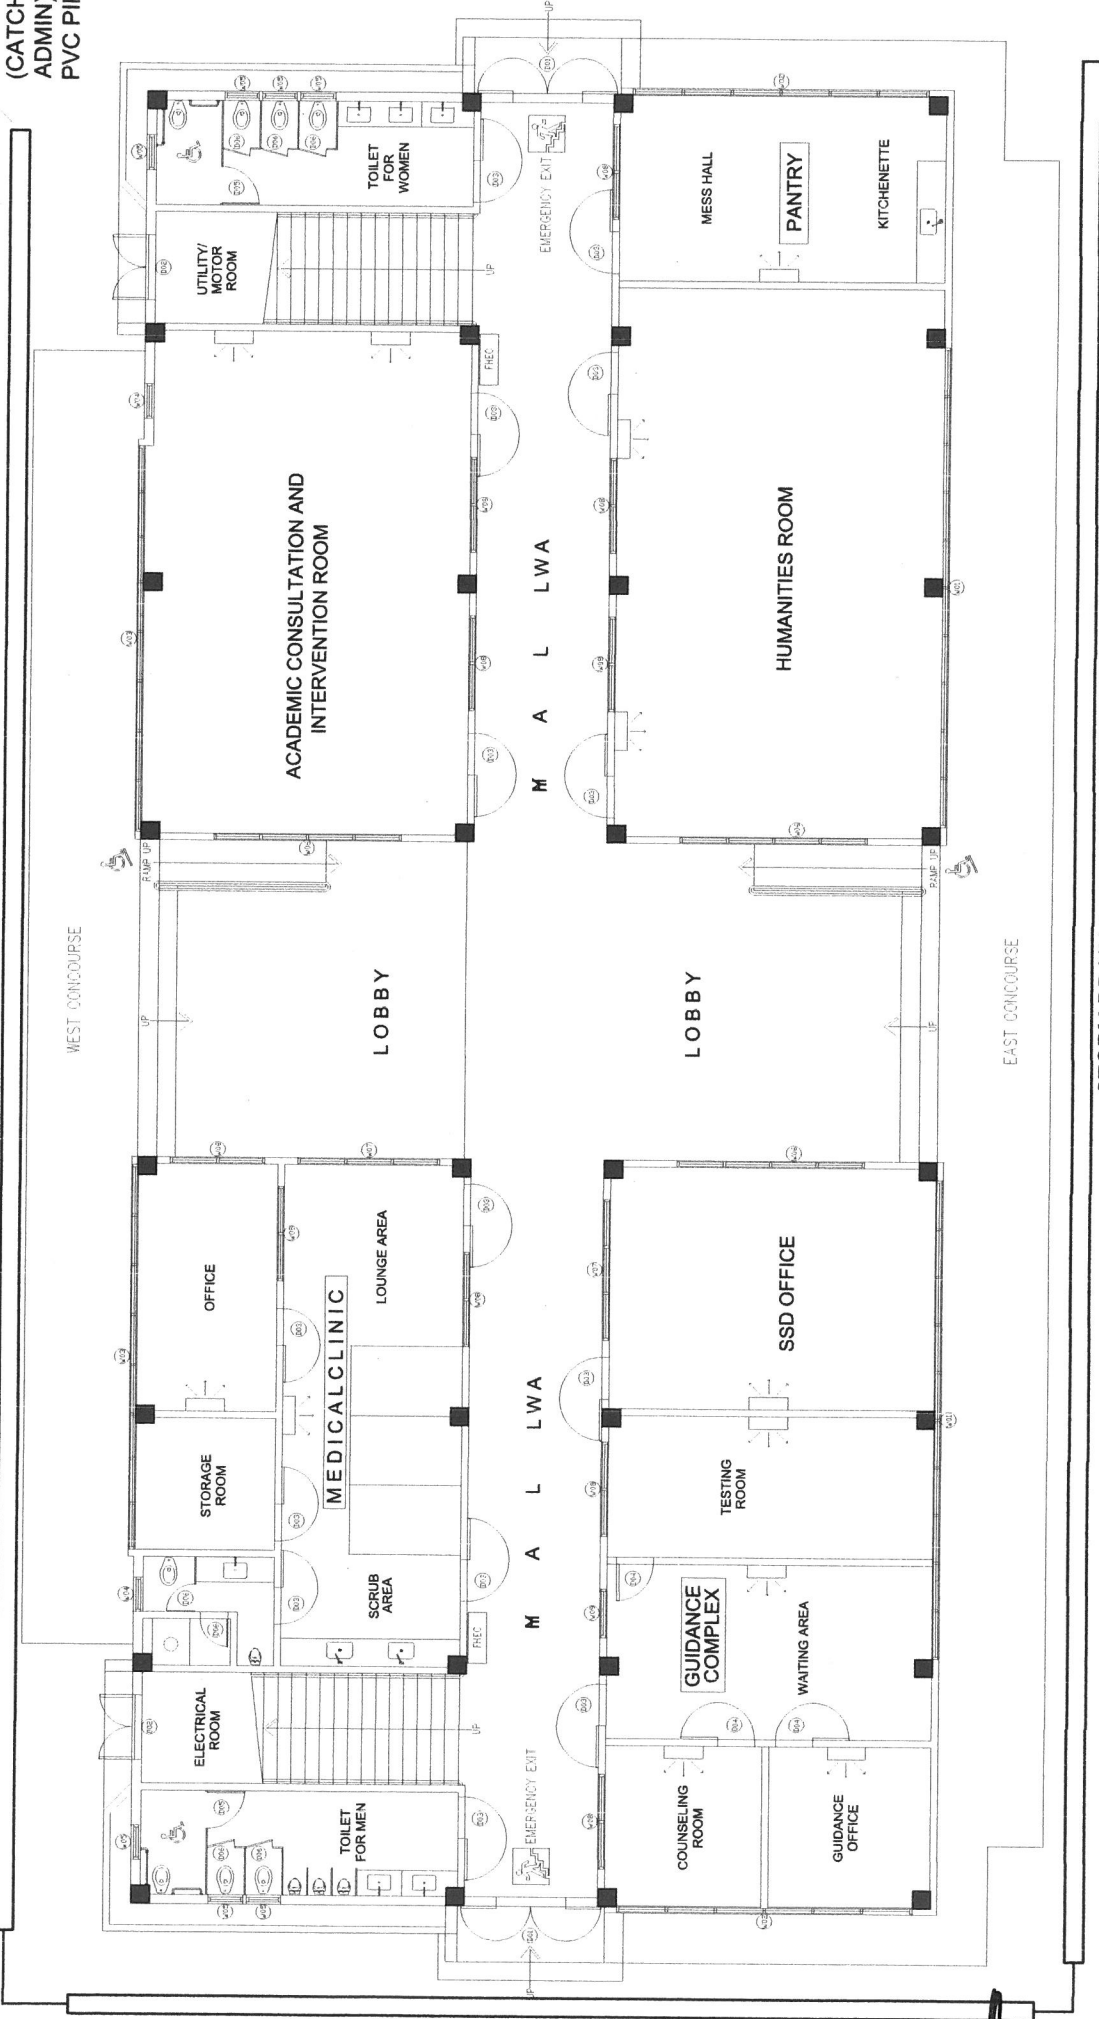

STORM DRAINAGE

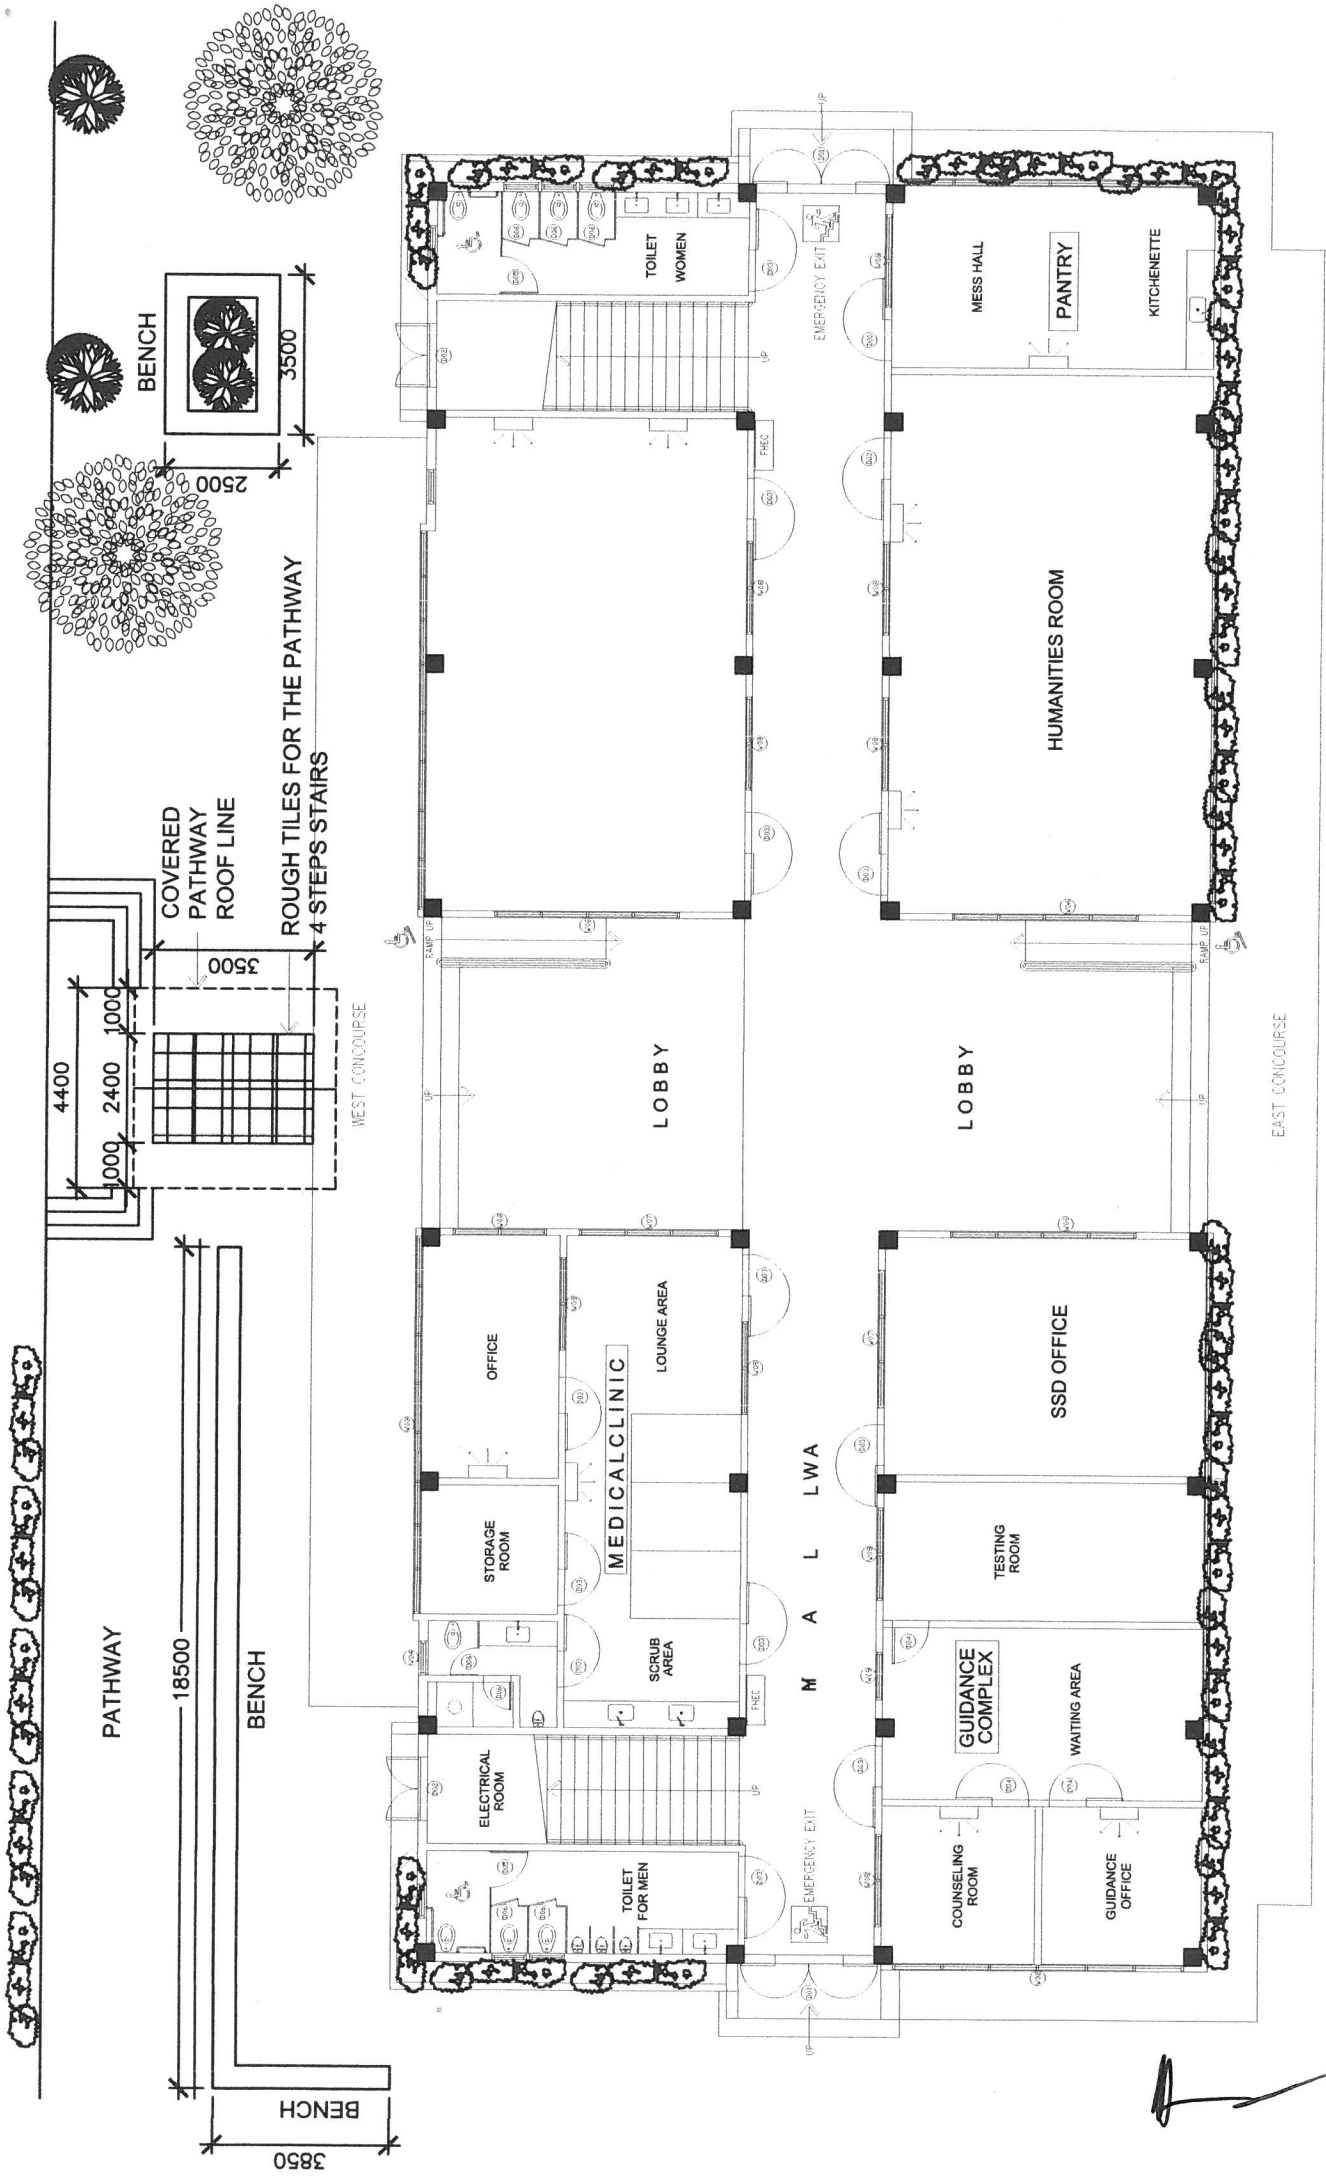


# Annex G

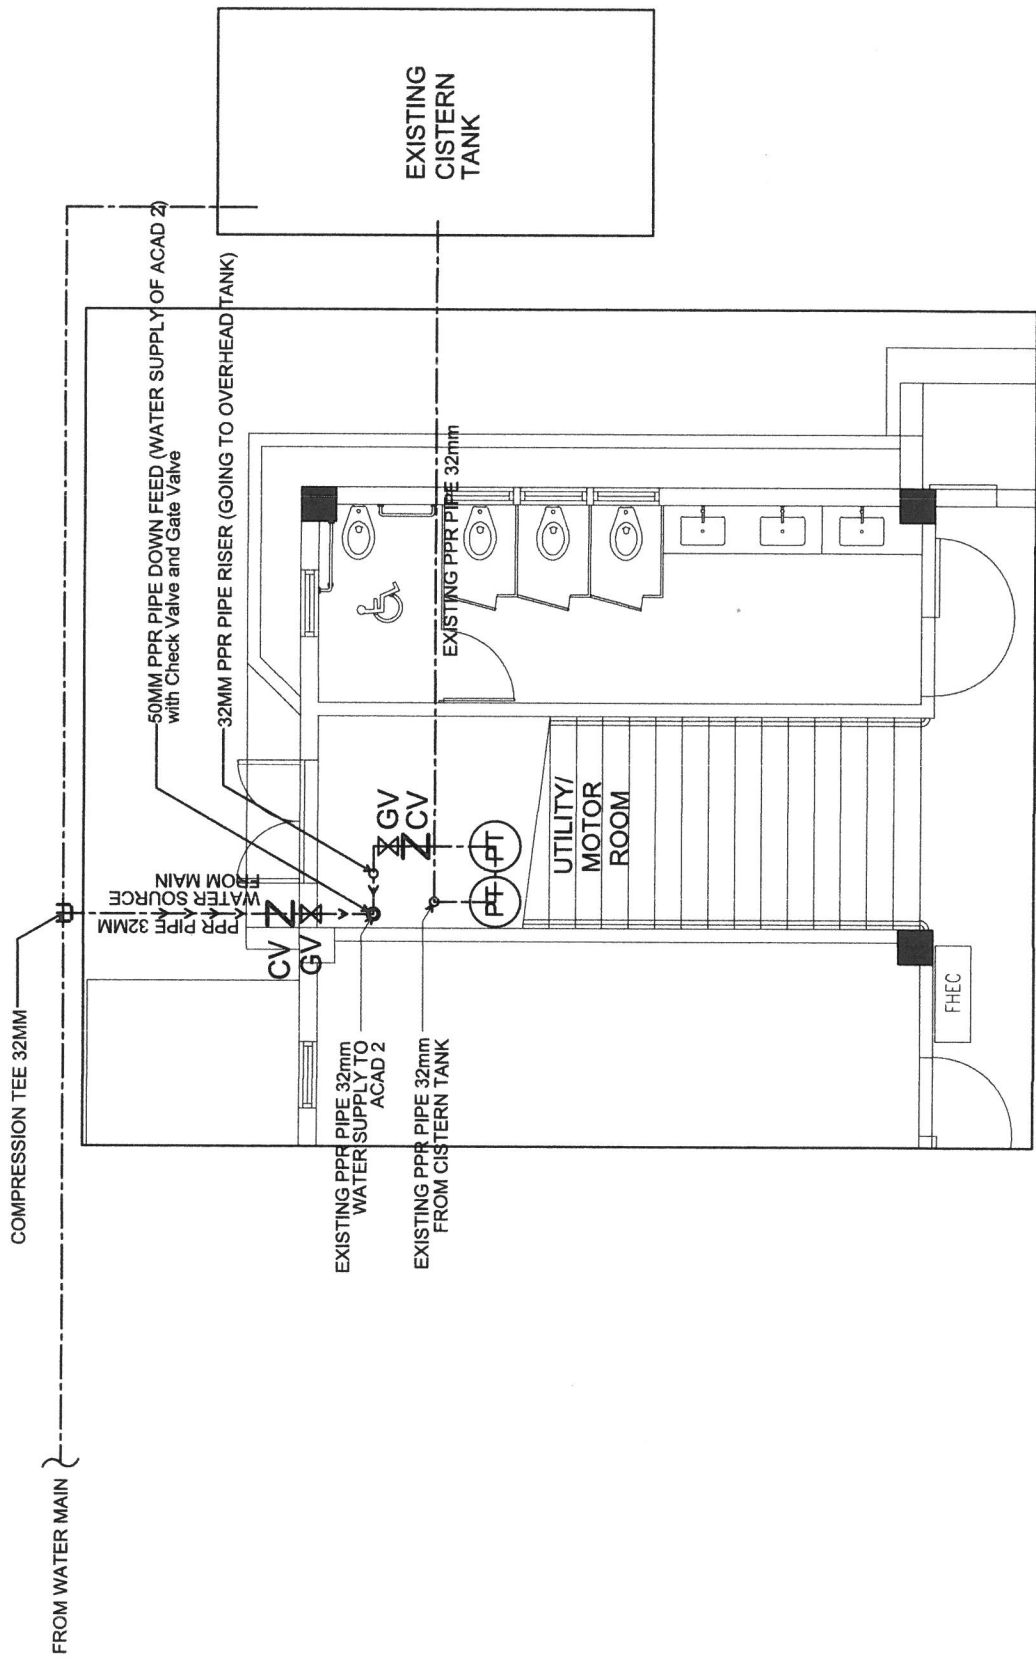

PLUMBING SYSTEM LAYOUT



# Annex H

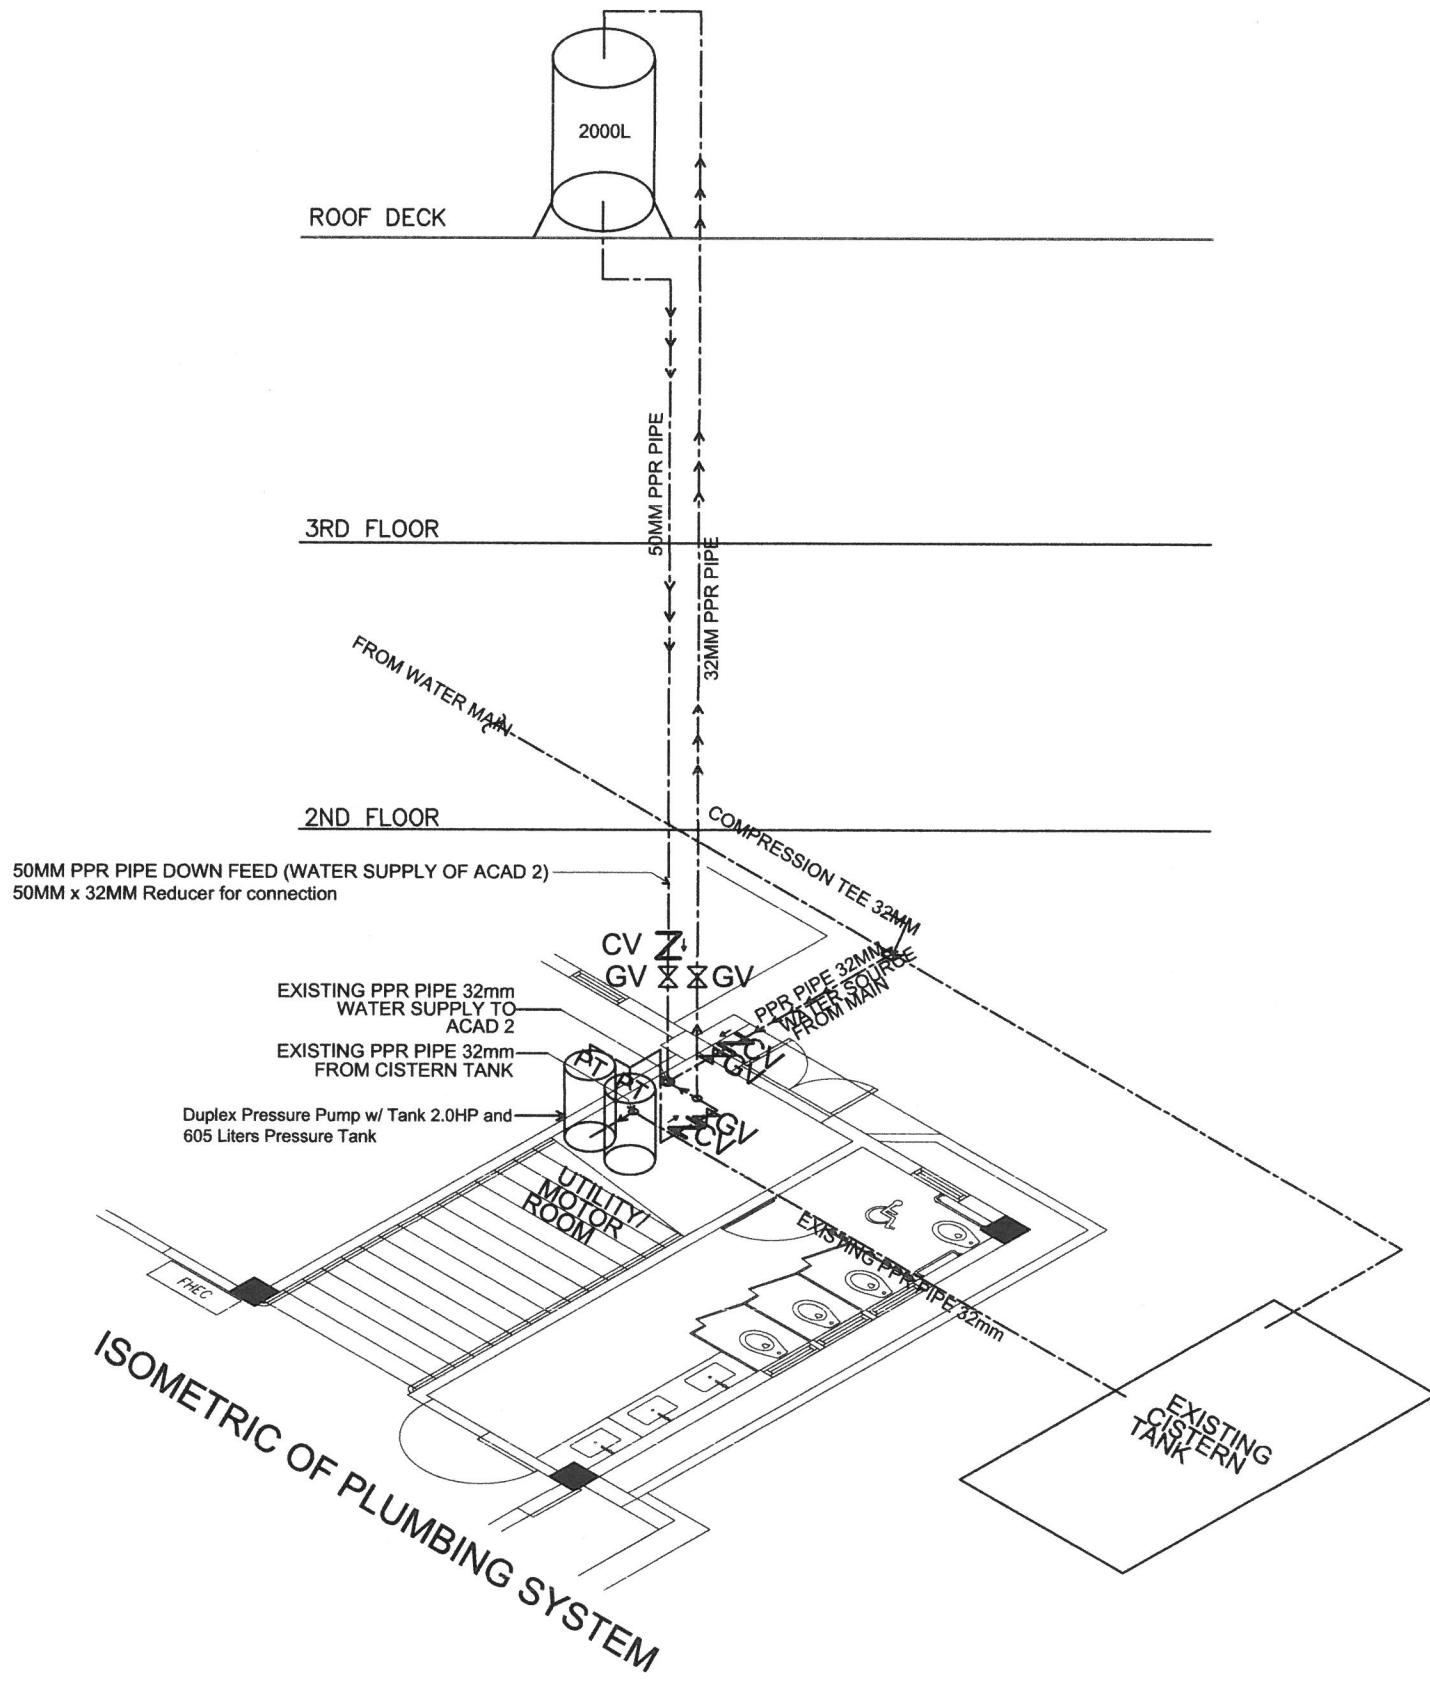

*[Handwritten signature]*