



GROUND FLOOR POWER OUTLET LAY-OUT

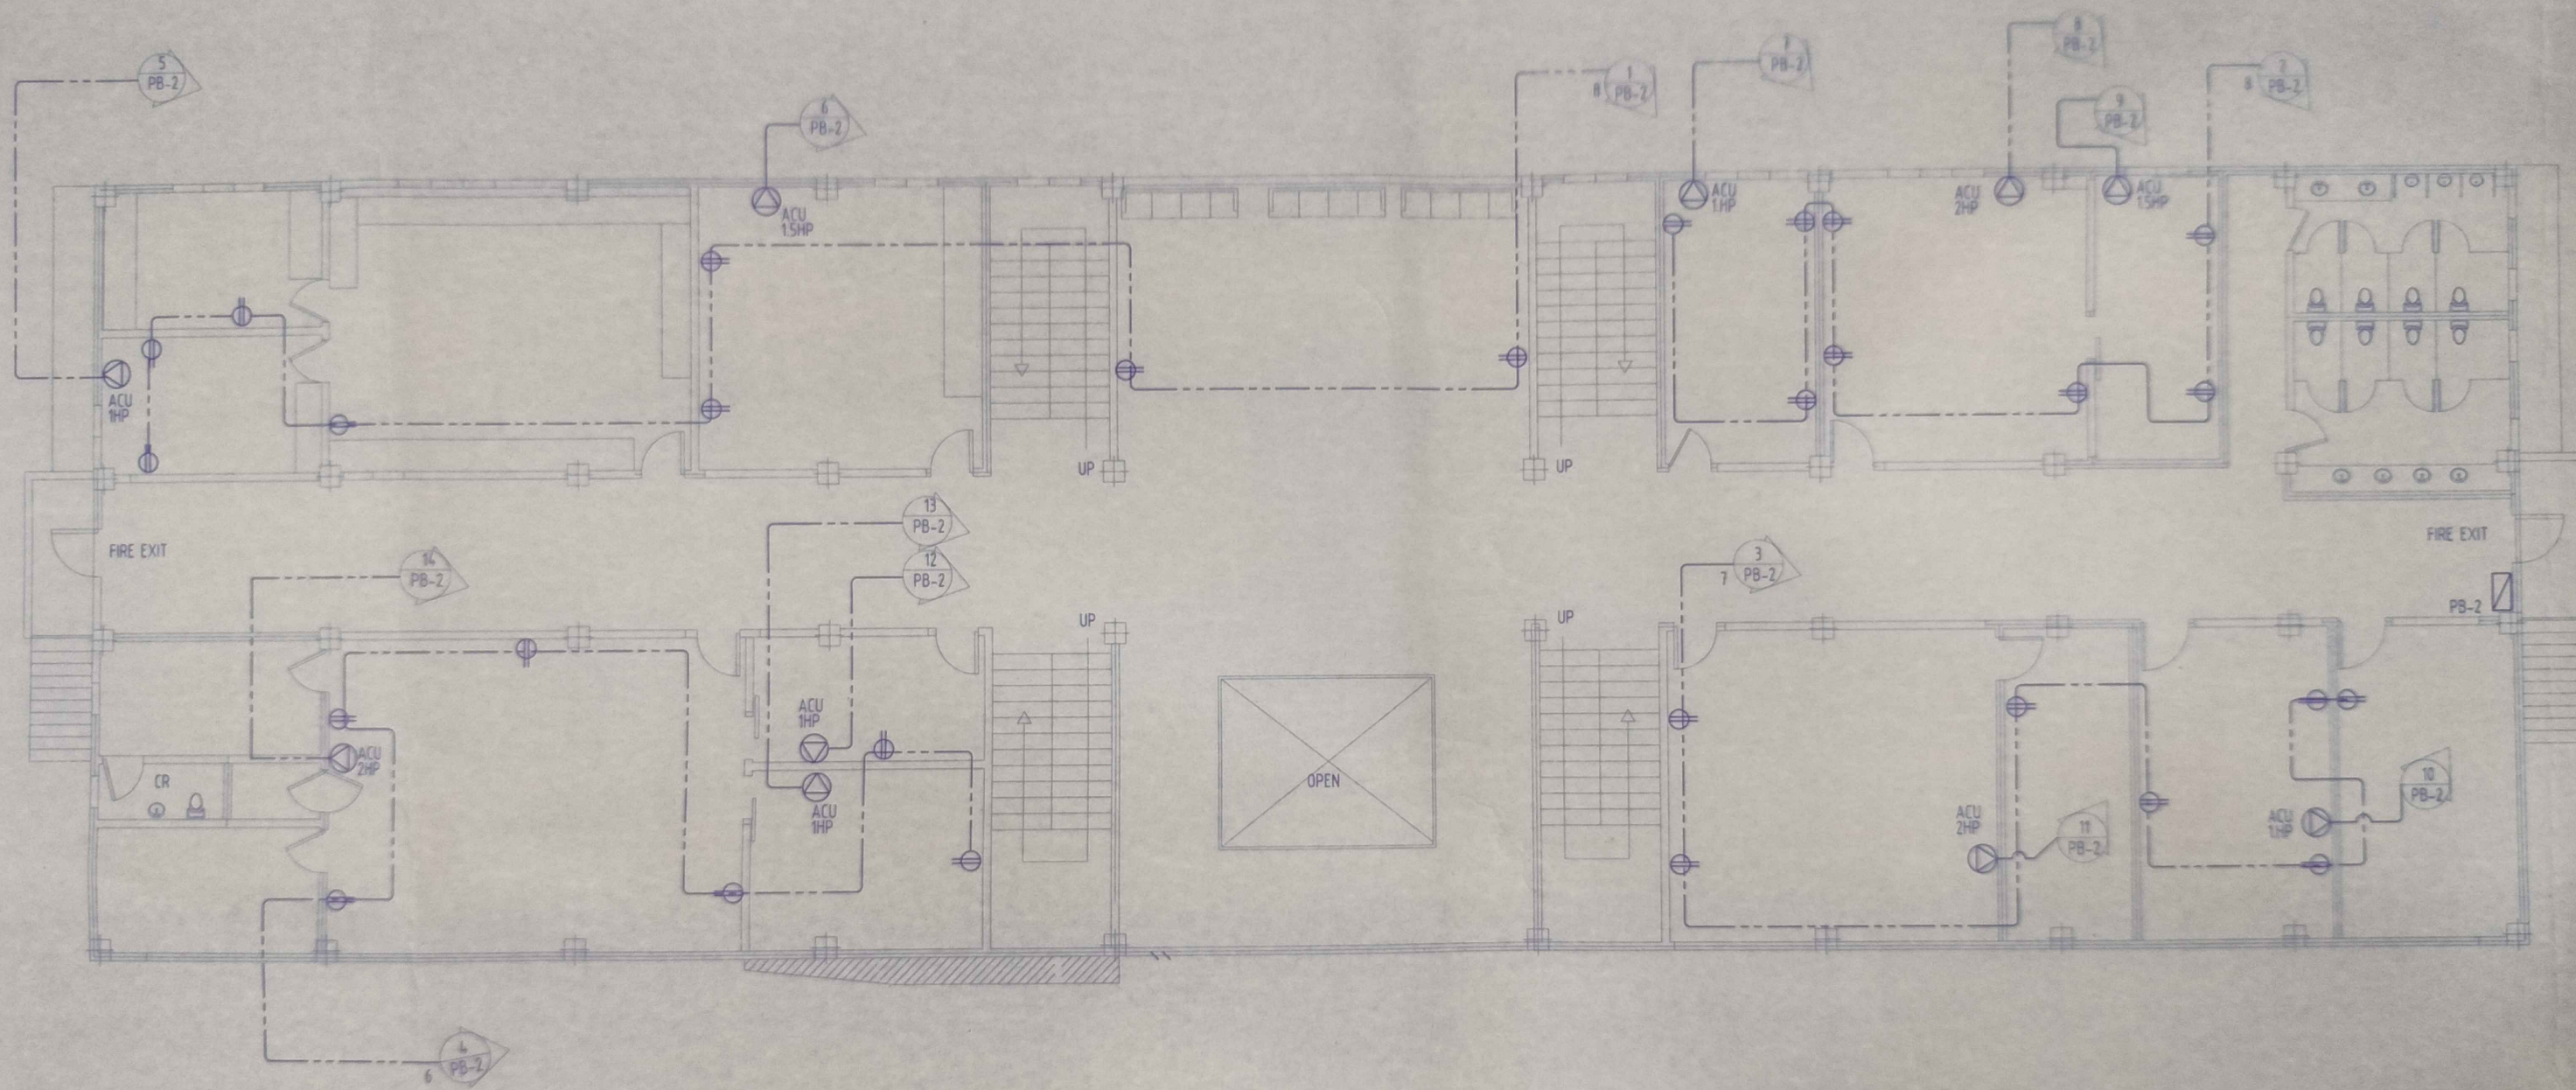

SECOND FLOOR POWER OUTLET LAY-OUT

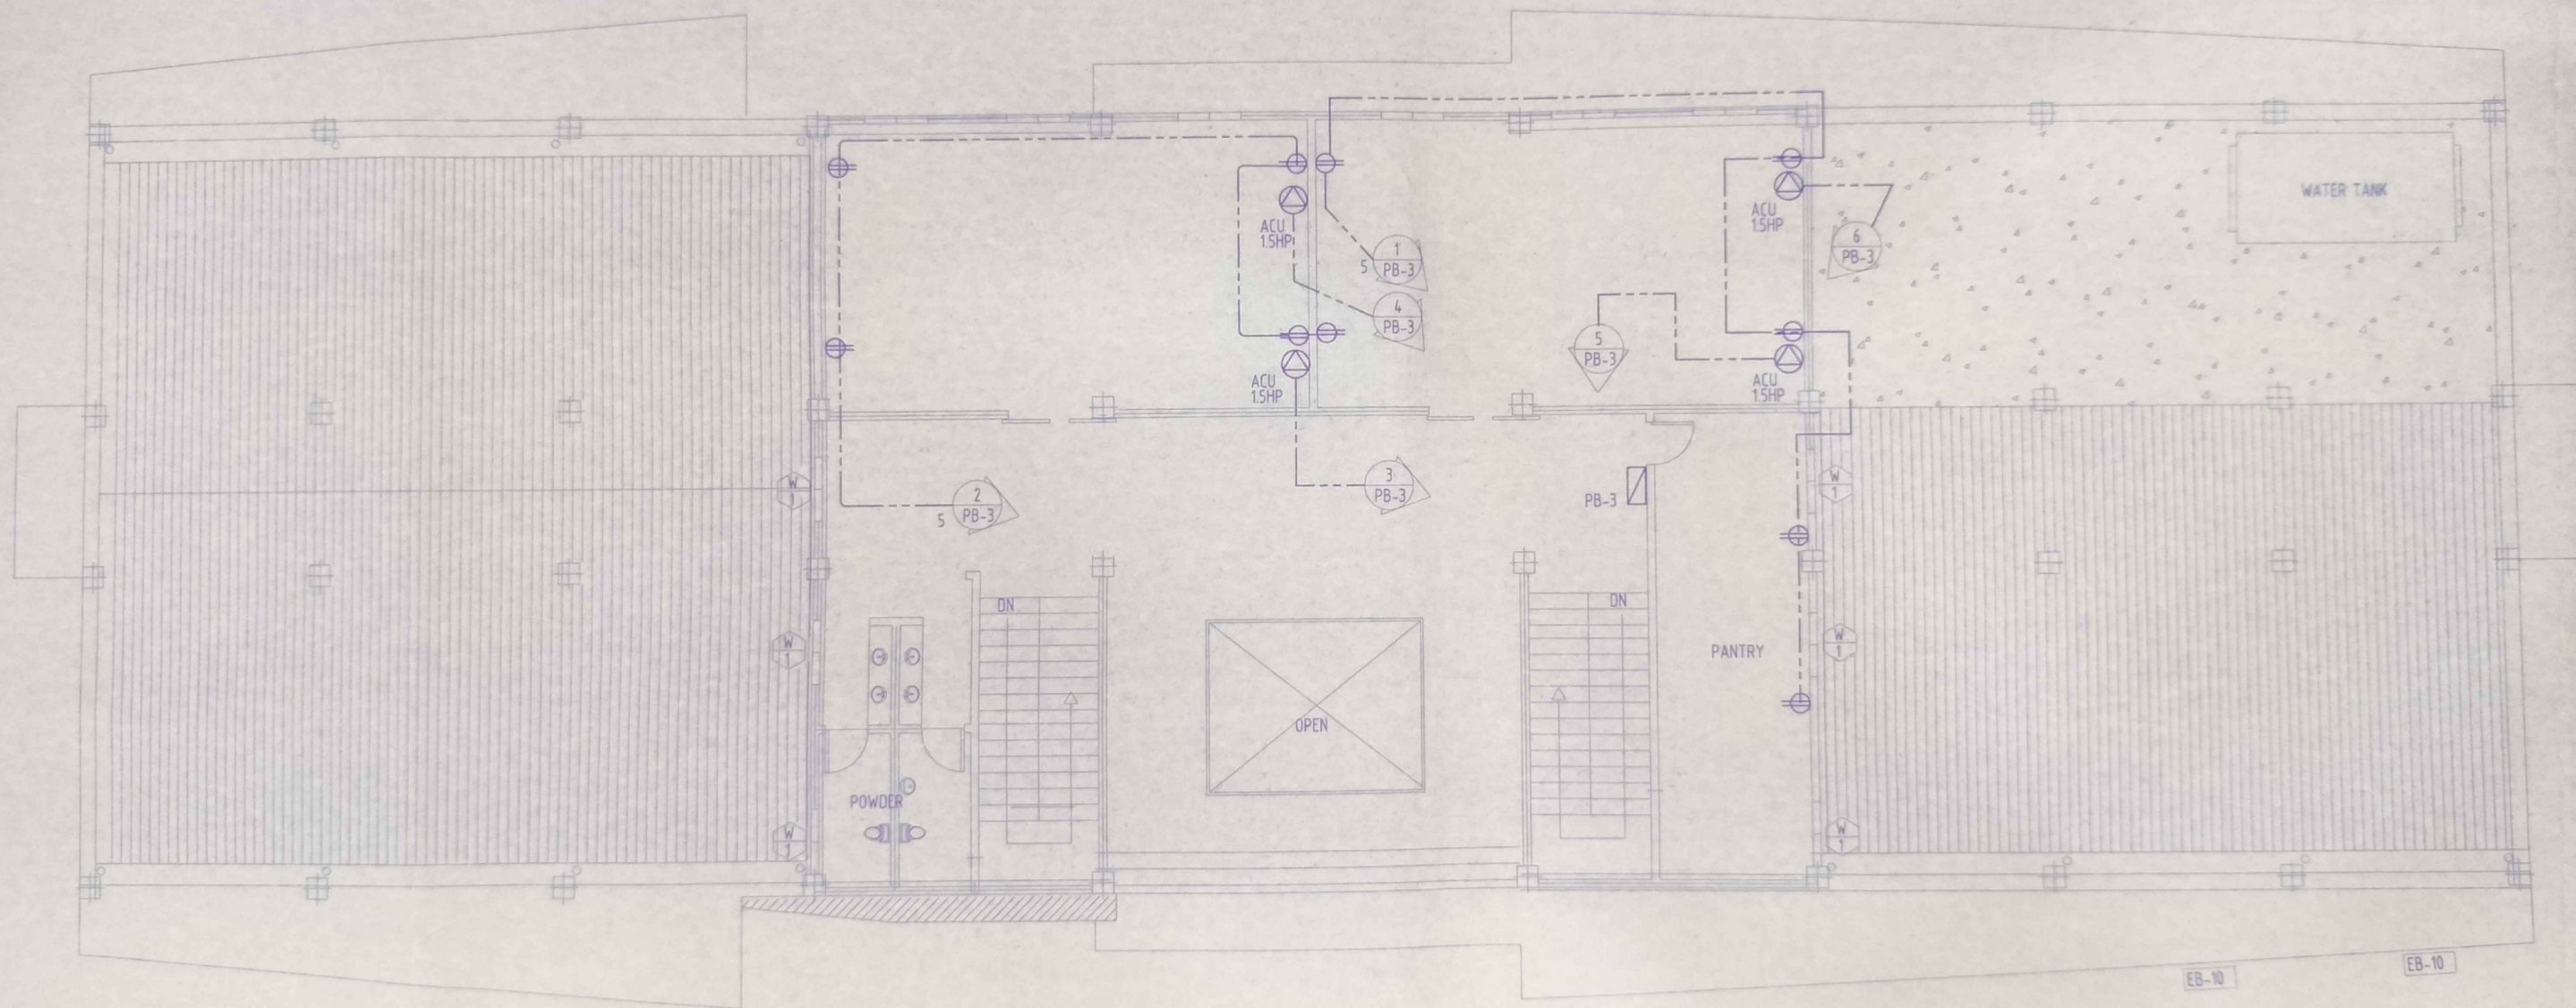

THIRD FLOOR POWER OUTLET LAY-OUT